


DATE	
BY	
DESIGNED	
DRAWN	
CHECKED	
DATE	
REVISIONS	
NO.	
FILED	
SURVEY	
PLOTTED	
TEMPLATE	
NOTE BOOK	
AREAS CHECKED	
AREAS OFFERED	

DATE	
BY	
DESIGNED	
DRAWN	
CHECKED	
DATE	
REVISIONS	
NO.	
FILED	
SURVEY	
PLOTTED	
TEMPLATE	
NOTE BOOK	
AREAS CHECKED	
AREAS OFFERED	

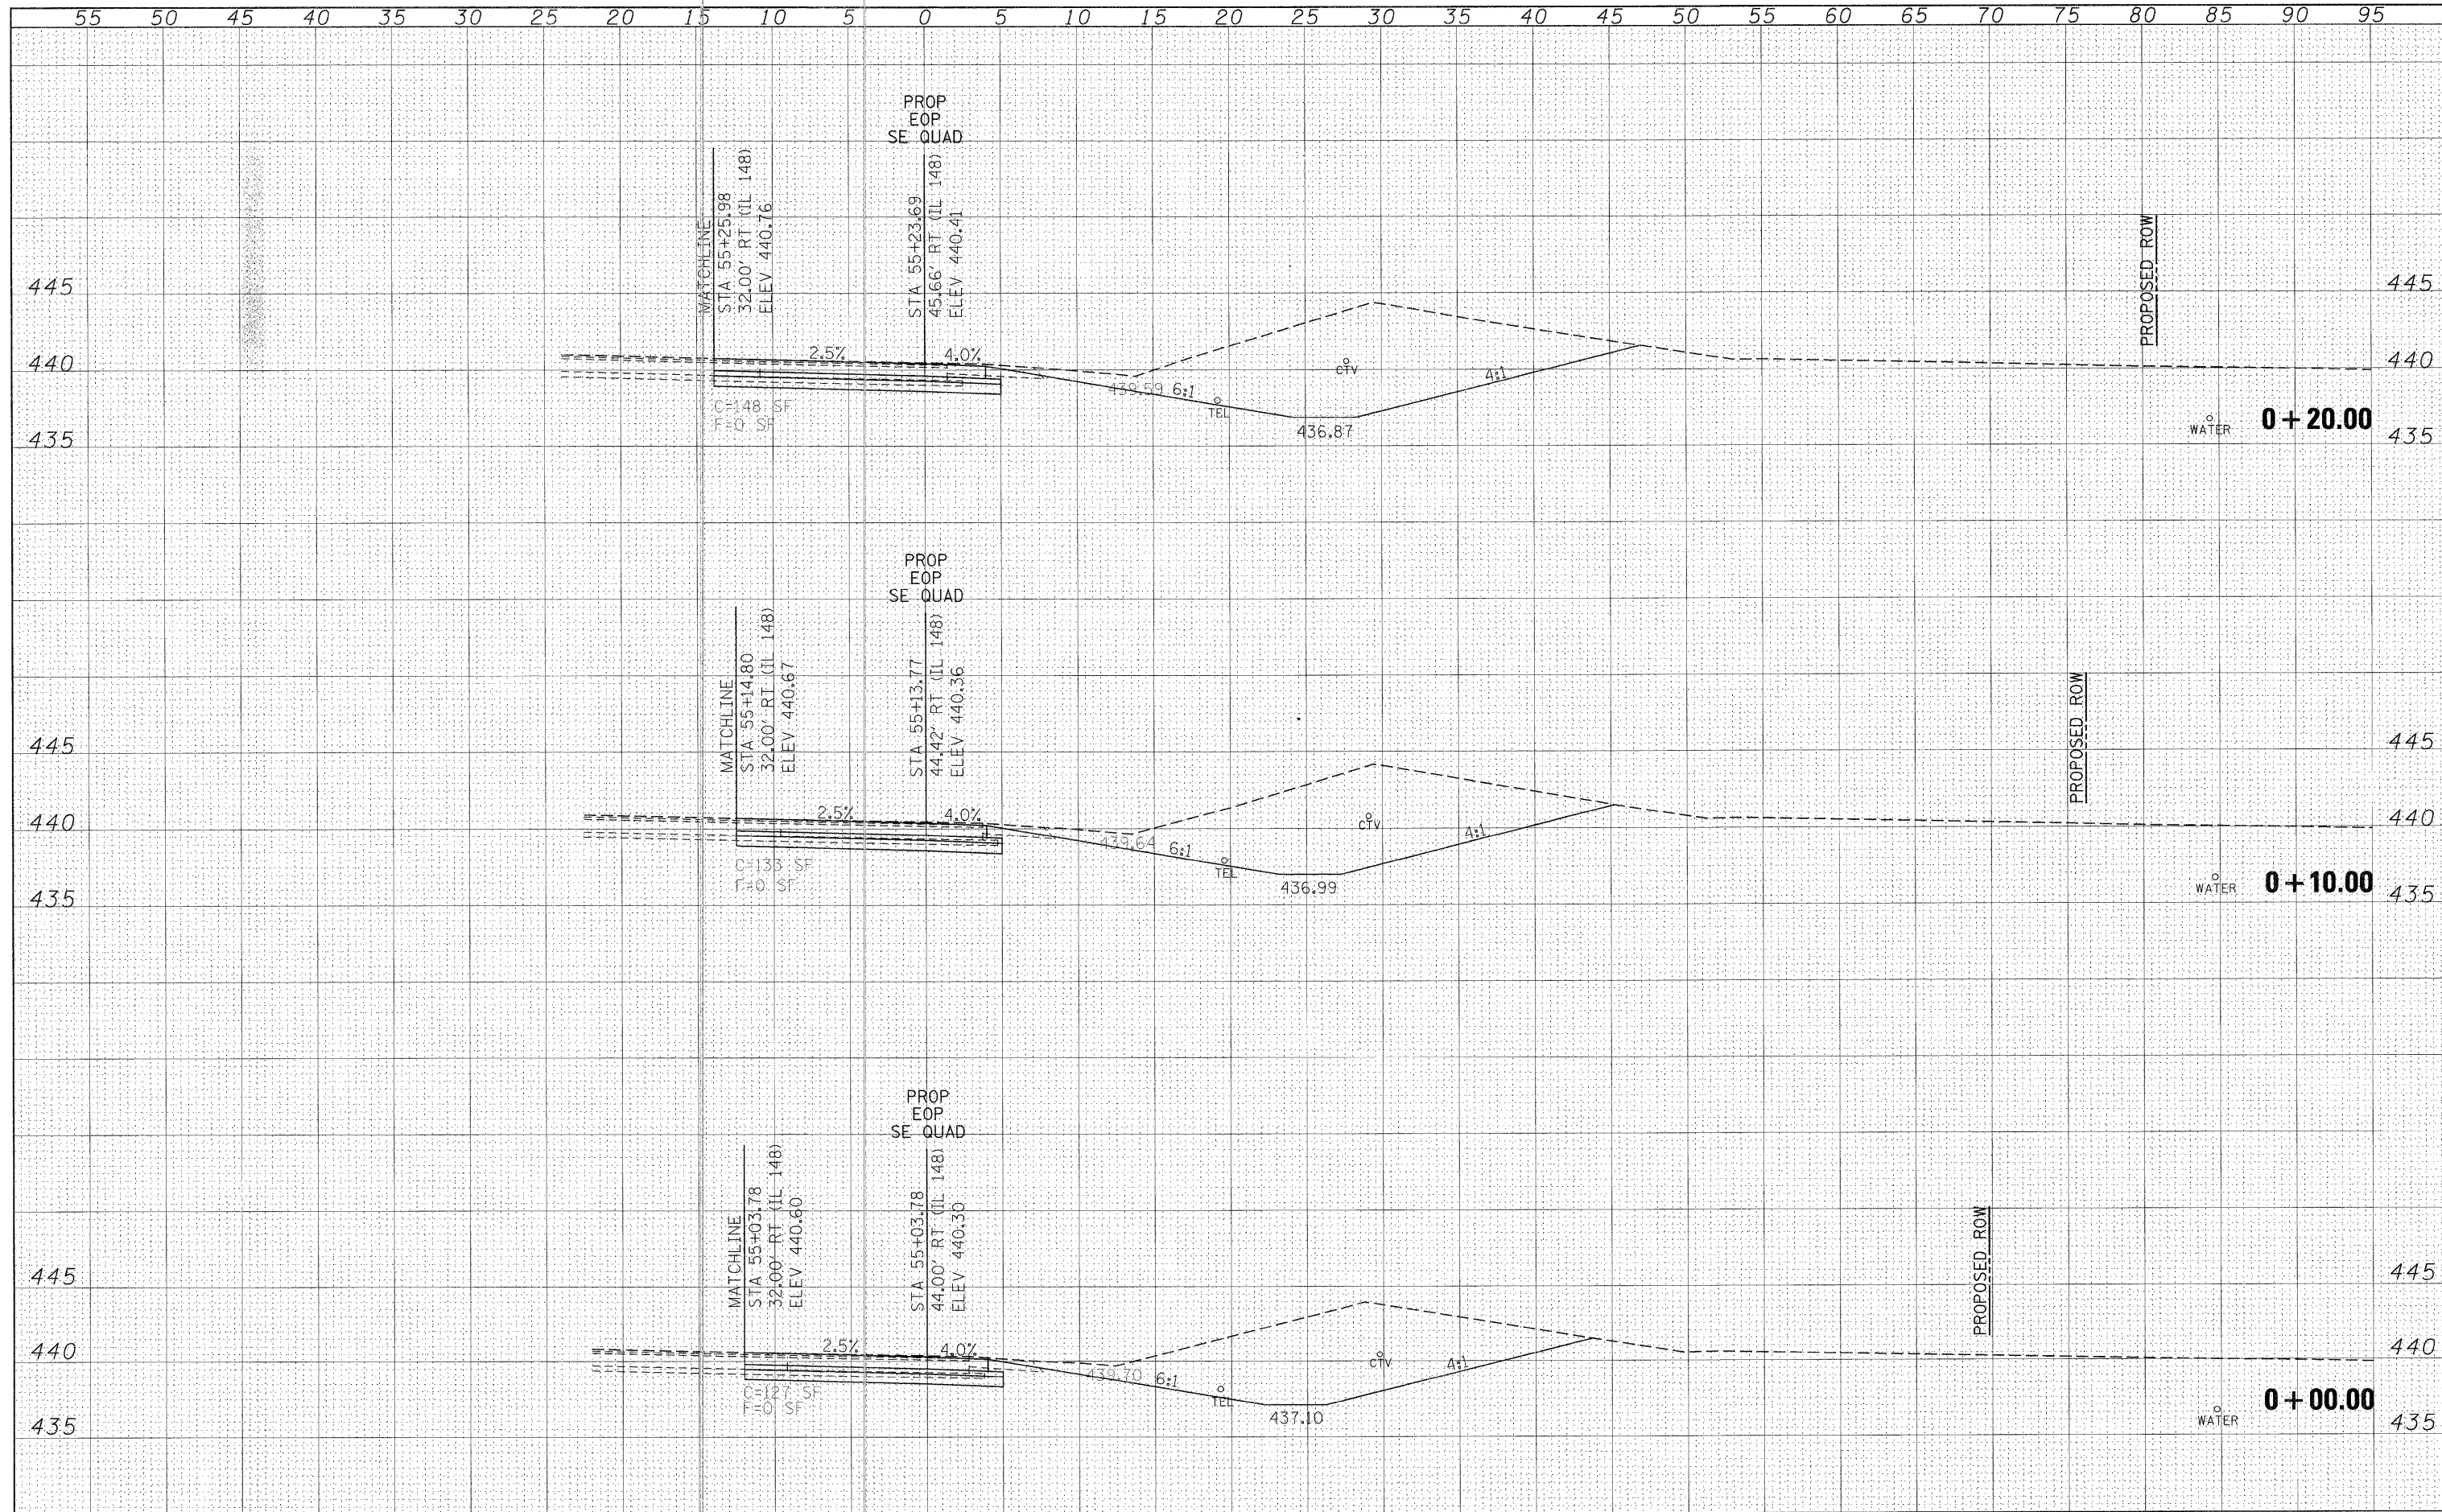

FILE NAME =	USER NAME = knightsm	DESIGNED -	REVISED -	STATE OF ILLINOIS DEPARTMENT OF TRANSPORTATION	SOUTHEAST QUADRANT OF IL 13 /148 INTERSECTION CROSS SECTIONS			F.A.P. RTE.	SECTION	COUNTY	TOTAL SHEETS	SHEET NO.
cs:\pw_work\pwidat\knightsm\dl135592\78133-sht-sec-quads.dgn	PLOT SCALE = 5,0000' / IN.	DRAWN -	REVISED -					331	(I-3,I-2N-1,TS-1)	WILLIAMSON	251	187
PLOT DATE 1/3/2011	DATE -	CHECKED -	REVISED -					CONTRACT NO. 78133				
		DATE -	REVISED -					ILLINOIS FED. AID PROJECT				
				SCALE: 1"=5'	SHEET NO.	OF	SHEETS	STA. +00.00	TO STA. +20.00			