


DATE	
BY	
SUBMITTED	
PLOTTED	
TEMPLATE	
AREAS	
CHECKED	
NO.	

DATE	
BY	
SUBMITTED	
PLOTTED	
TEMPLATE	
AREAS	
CHECKED	
NO.	

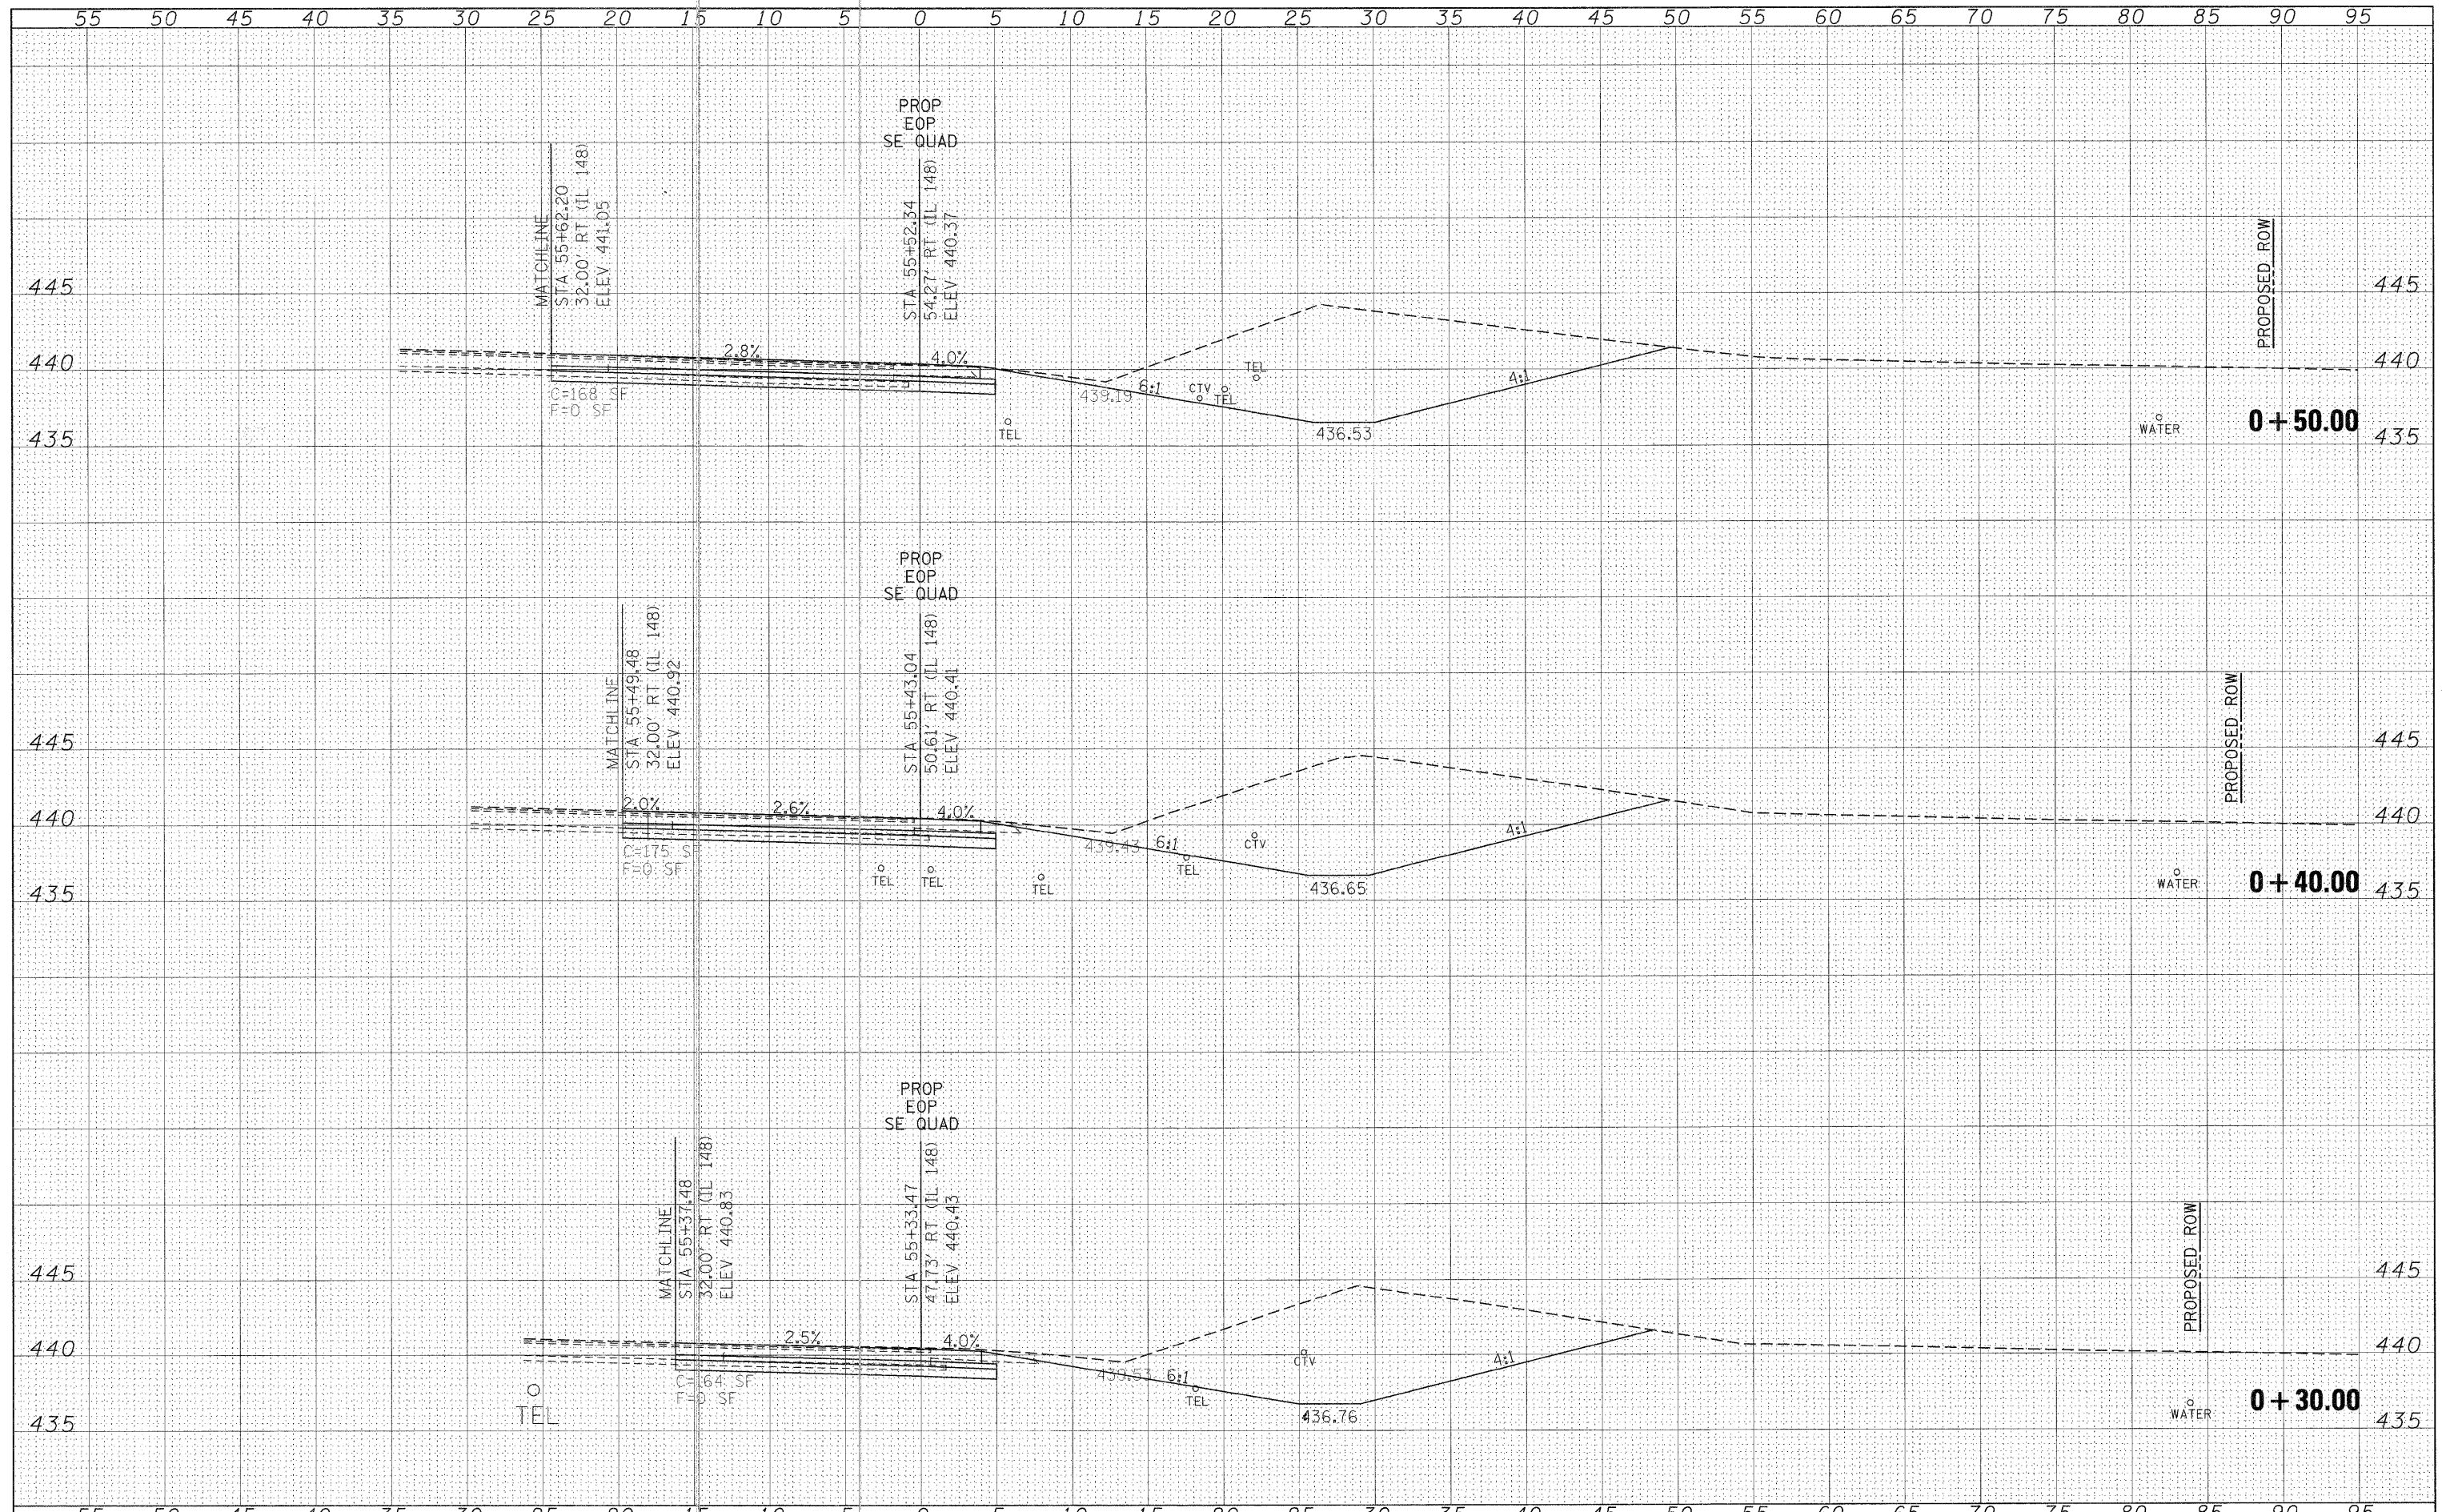

FILE NAME =	USER NAME = knightsm	DESIGNED -	REVISED -	STATE OF ILLINOIS DEPARTMENT OF TRANSPORTATION	SOUTHEAST QUADRANT OF IL 13 /148 INTERSECTION CROSS SECTIONS		F.A.P. RTE.	SECTION	COUNTY	TOTAL SHEETS	SHEET NO.
cs:\pw\work\pwsdot\knightsm\0135592\78133-sh1-	pc-queads.dgn	DRAWN -	REVISED -		331	(I-3, I-2)N-1, TS-1	WILLIAMSON	251	188	CONTRACT NO. 78133	
PLOT SCALE = 5.0000" / IN.	CHECKED -	REVISED -	SCALE: 1"=5'		SHEET NO.	OF SHEETS	STA. +30.00	TO STA. +50.00		ILLINOIS FED. AID PROJECT	
PLOT DATE = 1/3/2011	DATE -	REVISED -									