


DATE	
BY	
FINAL SURVEY	SUBMITTED
NOTE BOOK	PLOTTED
NO.	TEMPLATE
	AREAS CHECKED

DATE	
BY	
ORIGINAL SURVEY	SUBMITTED
NOTE BOOK	PLOTTED
NO.	TEMPLATE
	AREAS CHECKED

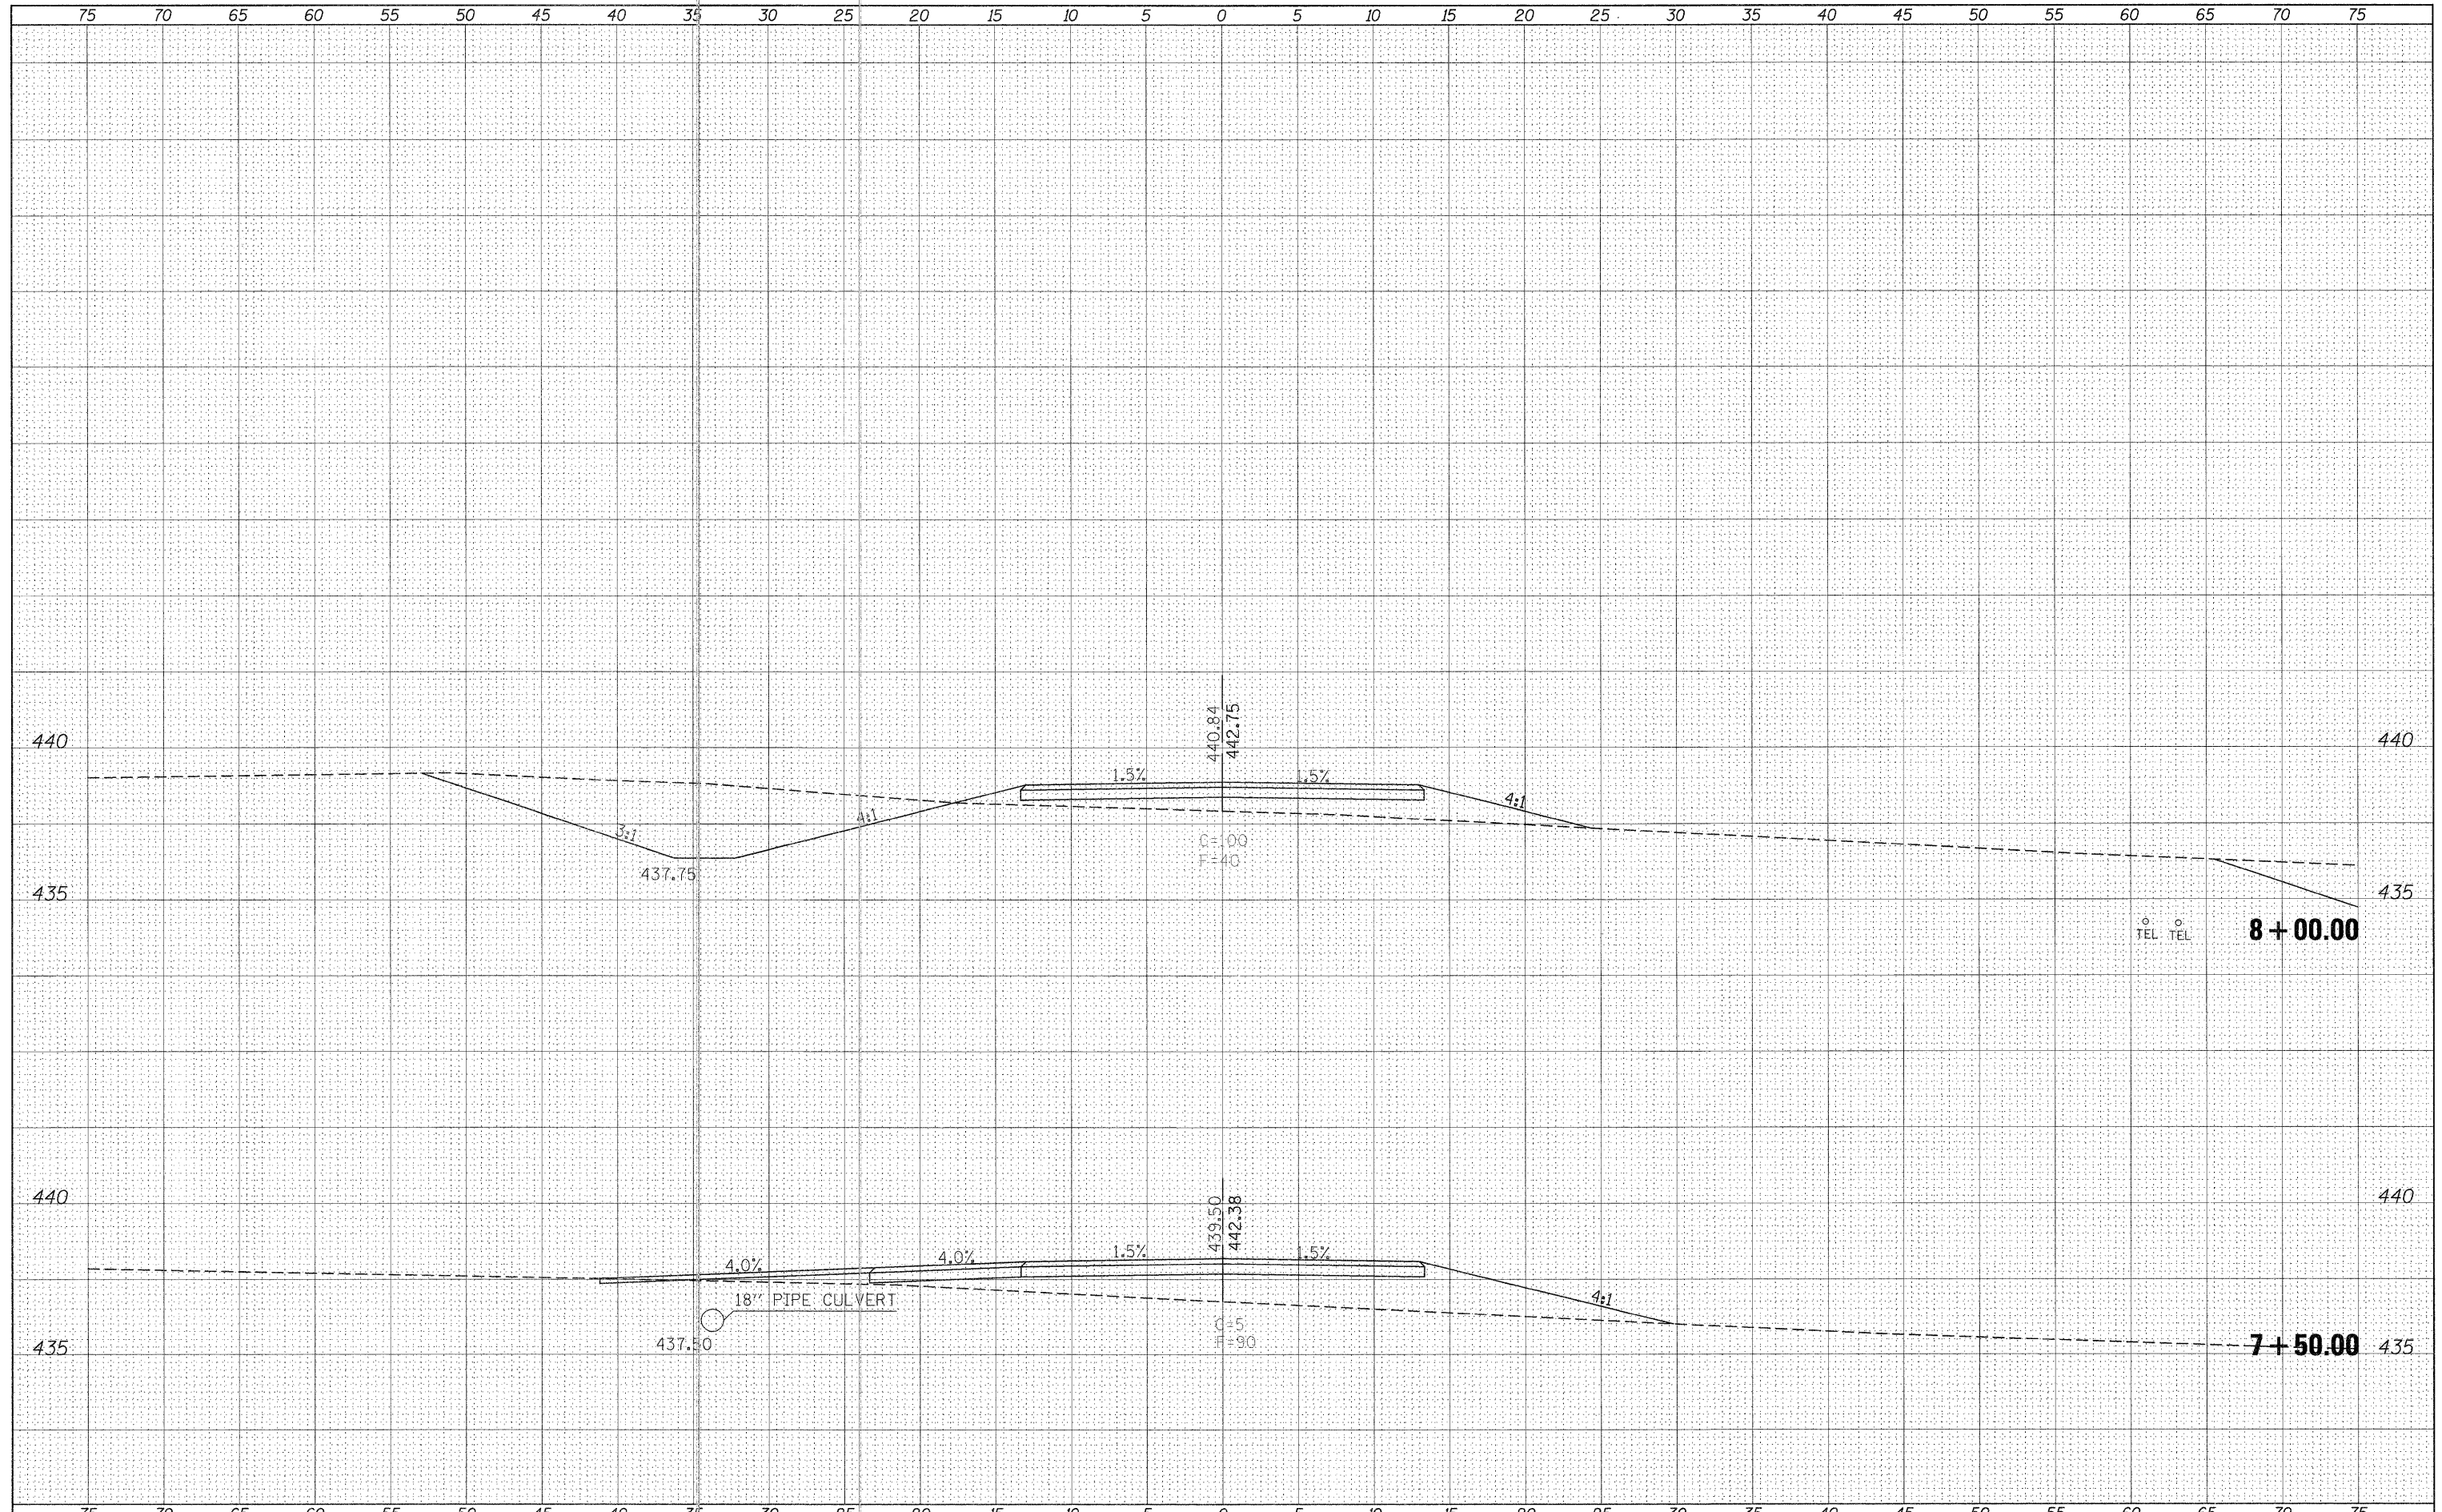

FILE NAME =	USER NAME = knightar	DESIGNED -	REVISED -	STATE OF ILLINOIS DEPARTMENT OF TRANSPORTATION	COX ROAD CROSS SECTIONS			F.A.P. RTE.	SECTION	COUNTY	TOTAL SHEETS	SHEET NO.
ct:\pw\work\pwidot\knightsa\d0135592\78133-shr-ec-Frw.dgn		DRAWN -	REVISED -		331	(1-3,1-2)N-1,TS-1	WILLIAMSON	251	204			
PLOT SCALE = 5.0000' / IN.		CHECKED -	REVISED -		CONTRACT NO. 78133							
PLOT DATE = 1/3/2011		DATE -	REVISED -		SCALE:	SHEET NO.	OF	SHEETS	STA. 7+50.00 TO STA. 8+00.00	ILLINOIS FED. AID PROJECT		