


DATE	
BY	
FINAL SURVEY	SURVEYED
NOTE BOOK	PLOTTED
NO.	AREAS CHECKED

DATE	
BY	
ORIGINAL SURVEY	SURVEYED
NOTE BOOK	PLOTTED
NO.	AREAS CHECKED

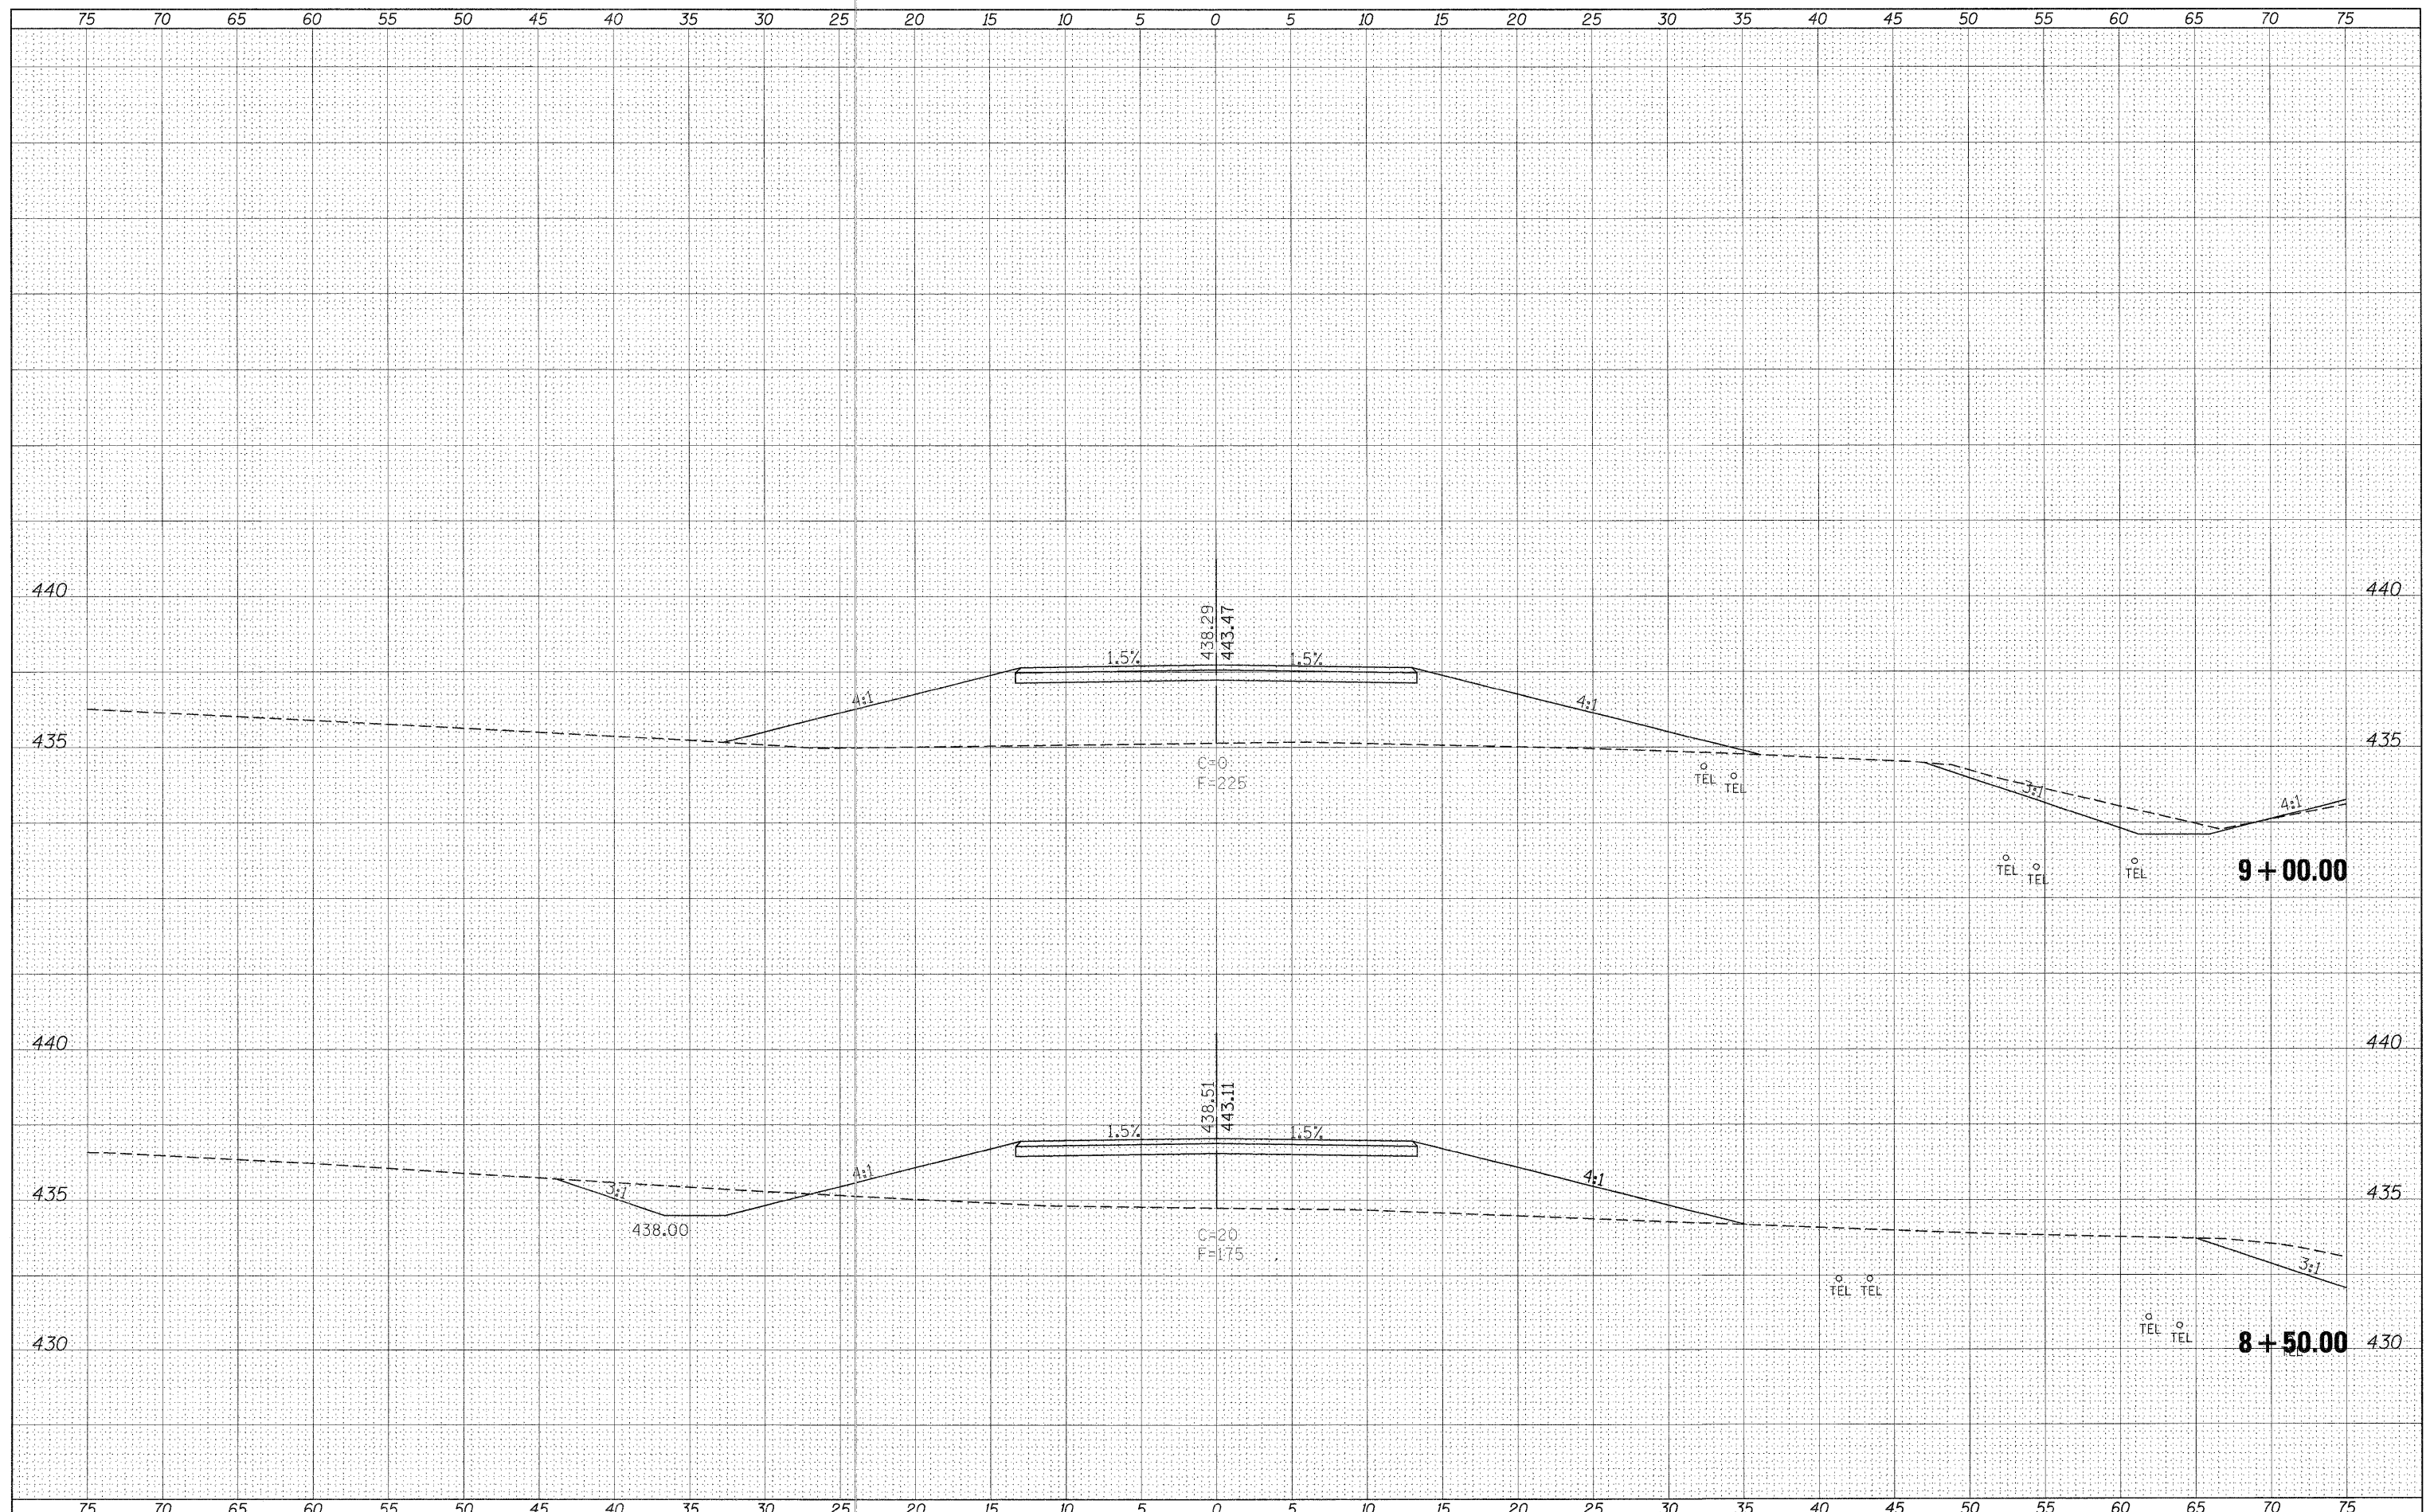

FILE NAME = c:\pwork\pwork\knightsm\d0135592\78133-sht-331.dwg  
 USER NAME = knightsm  
 PLOT SCALE = 5/8" = 1' IN.  
 PLOT DATE = 1/3/2011

DESIGNED -  
 DRAWN -  
 CHECKED -  
 DATE -

REVISED -  
 REVISED -  
 REVISED -  
 REVISED -

**STATE OF ILLINOIS  
 DEPARTMENT OF TRANSPORTATION**

**COX ROAD  
 CROSS SECTIONS**

SCALE: SHEET NO. OF SHEETS STA. 8+50.00 TO STA. 9+00.00

F.A.P. RTE. 331	SECTION (I-3, I-2N-1, TS-1)	COUNTY WILLIAMSON	TOTAL SHEETS 261	SHEET NO. 205
CONTRACT NO. 78133				
ILLINOIS FED. AID PROJECT				