


DATE	
BY	
FINAL SURVEY	SUBMITTED
NOTE BOOK	PLOTTED
NO.	TEMPLATE
	AREAS CHECKED

DATE	
BY	
ORIGINAL SURVEY	SUBMITTED
NOTE BOOK	PLOTTED
NO.	TEMPLATE
	AREAS CHECKED

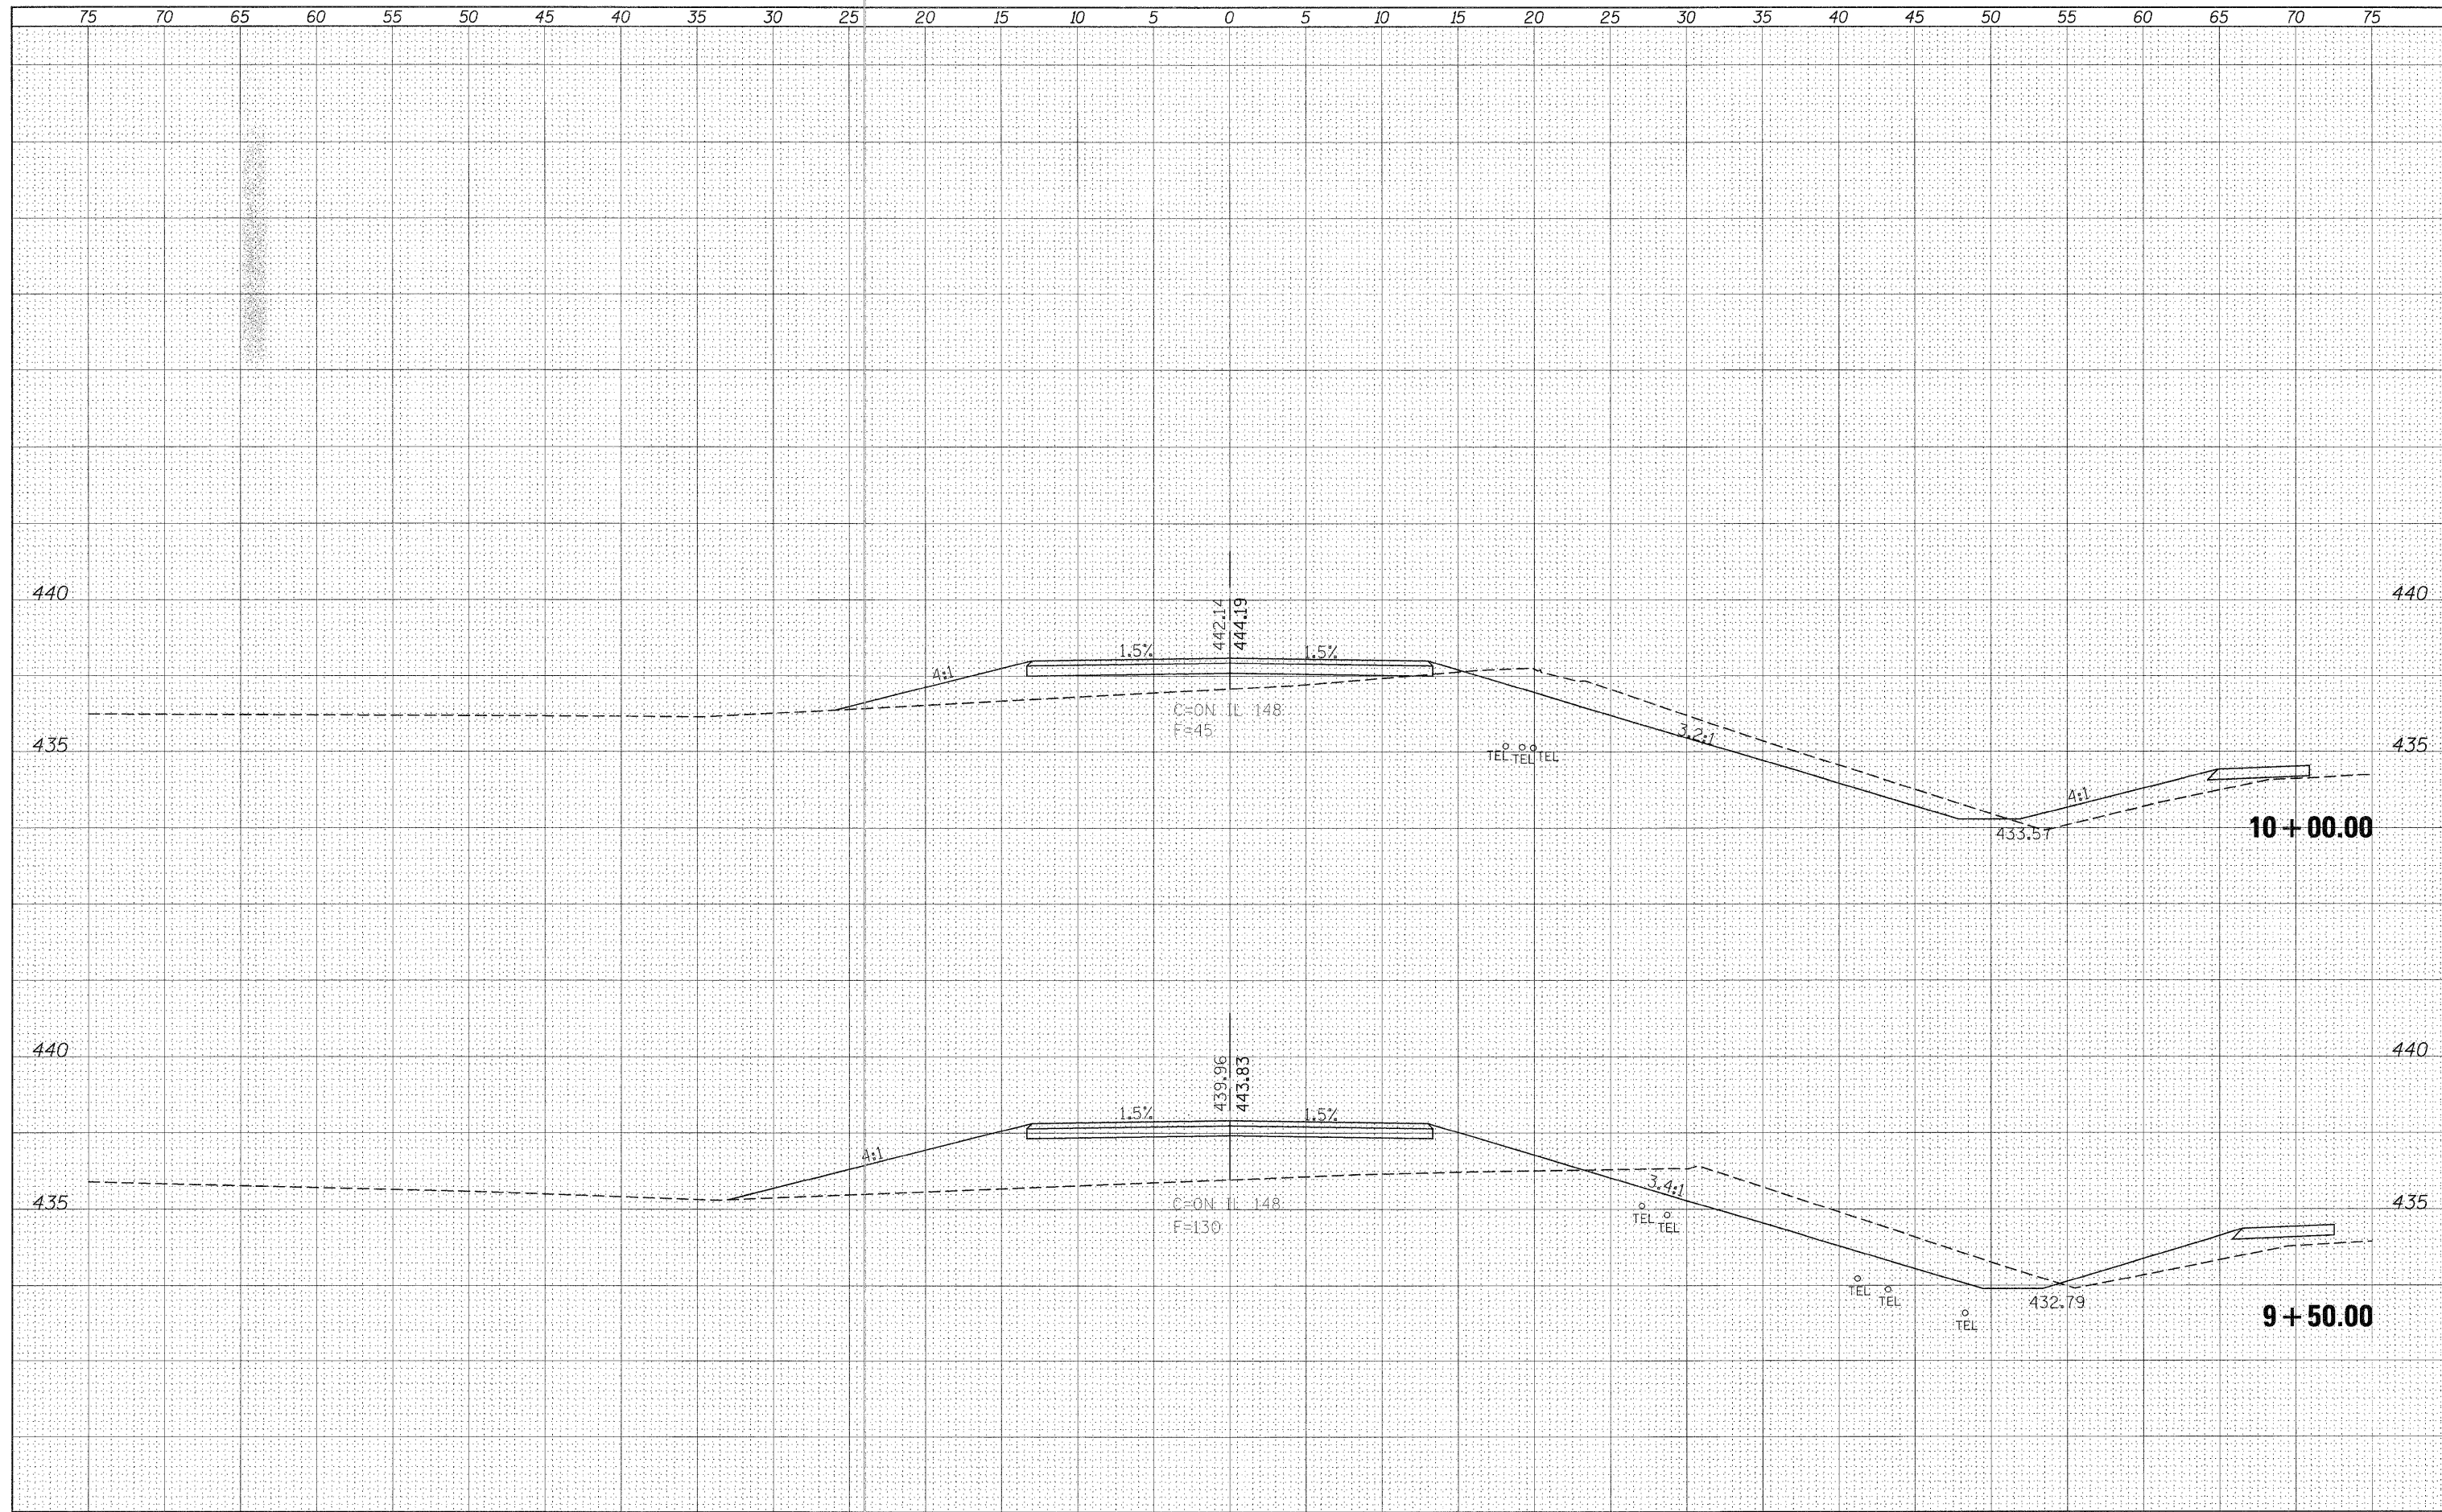

FILE NAME =	USER NAME = knightsm	DESIGNED -	REVISED -	<b>STATE OF ILLINOIS DEPARTMENT OF TRANSPORTATION</b>	<b>COX ROAD CROSS SECTIONS</b>			F.A.P. RTE.	SECTION	COUNTY	TOTAL SHEETS	SHEET NO.
c:\pwork\pzd\dot\knightsm\d0135592\78133-sht-1.dgn		DRAWN -	REVISED -		331	(I-3, I-2N-1, TS-1)	WILLIAMSON	151	206			
PLOT SCALE = 5.0000' / IN.		CHECKED -	REVISED -		CONTRACT NO. 78133							
PLOT DATE = 1/3/2011		DATE	REVISED -		SCALE:	SHEET NO.	OF	SHEETS	STA. 9+50.00	TO STA. 10+00.00	ILLINOIS FED. AID PROJECT	