


DATE	
BY	
FINAL SURVEY	
PLOTTED	
NOTE BOOK	
AREAS CHECKED	
NO.	

DATE	
BY	
ORIGINAL SURVEY	
PLOTTED	
NOTE BOOK	
AREAS CHECKED	
NO.	

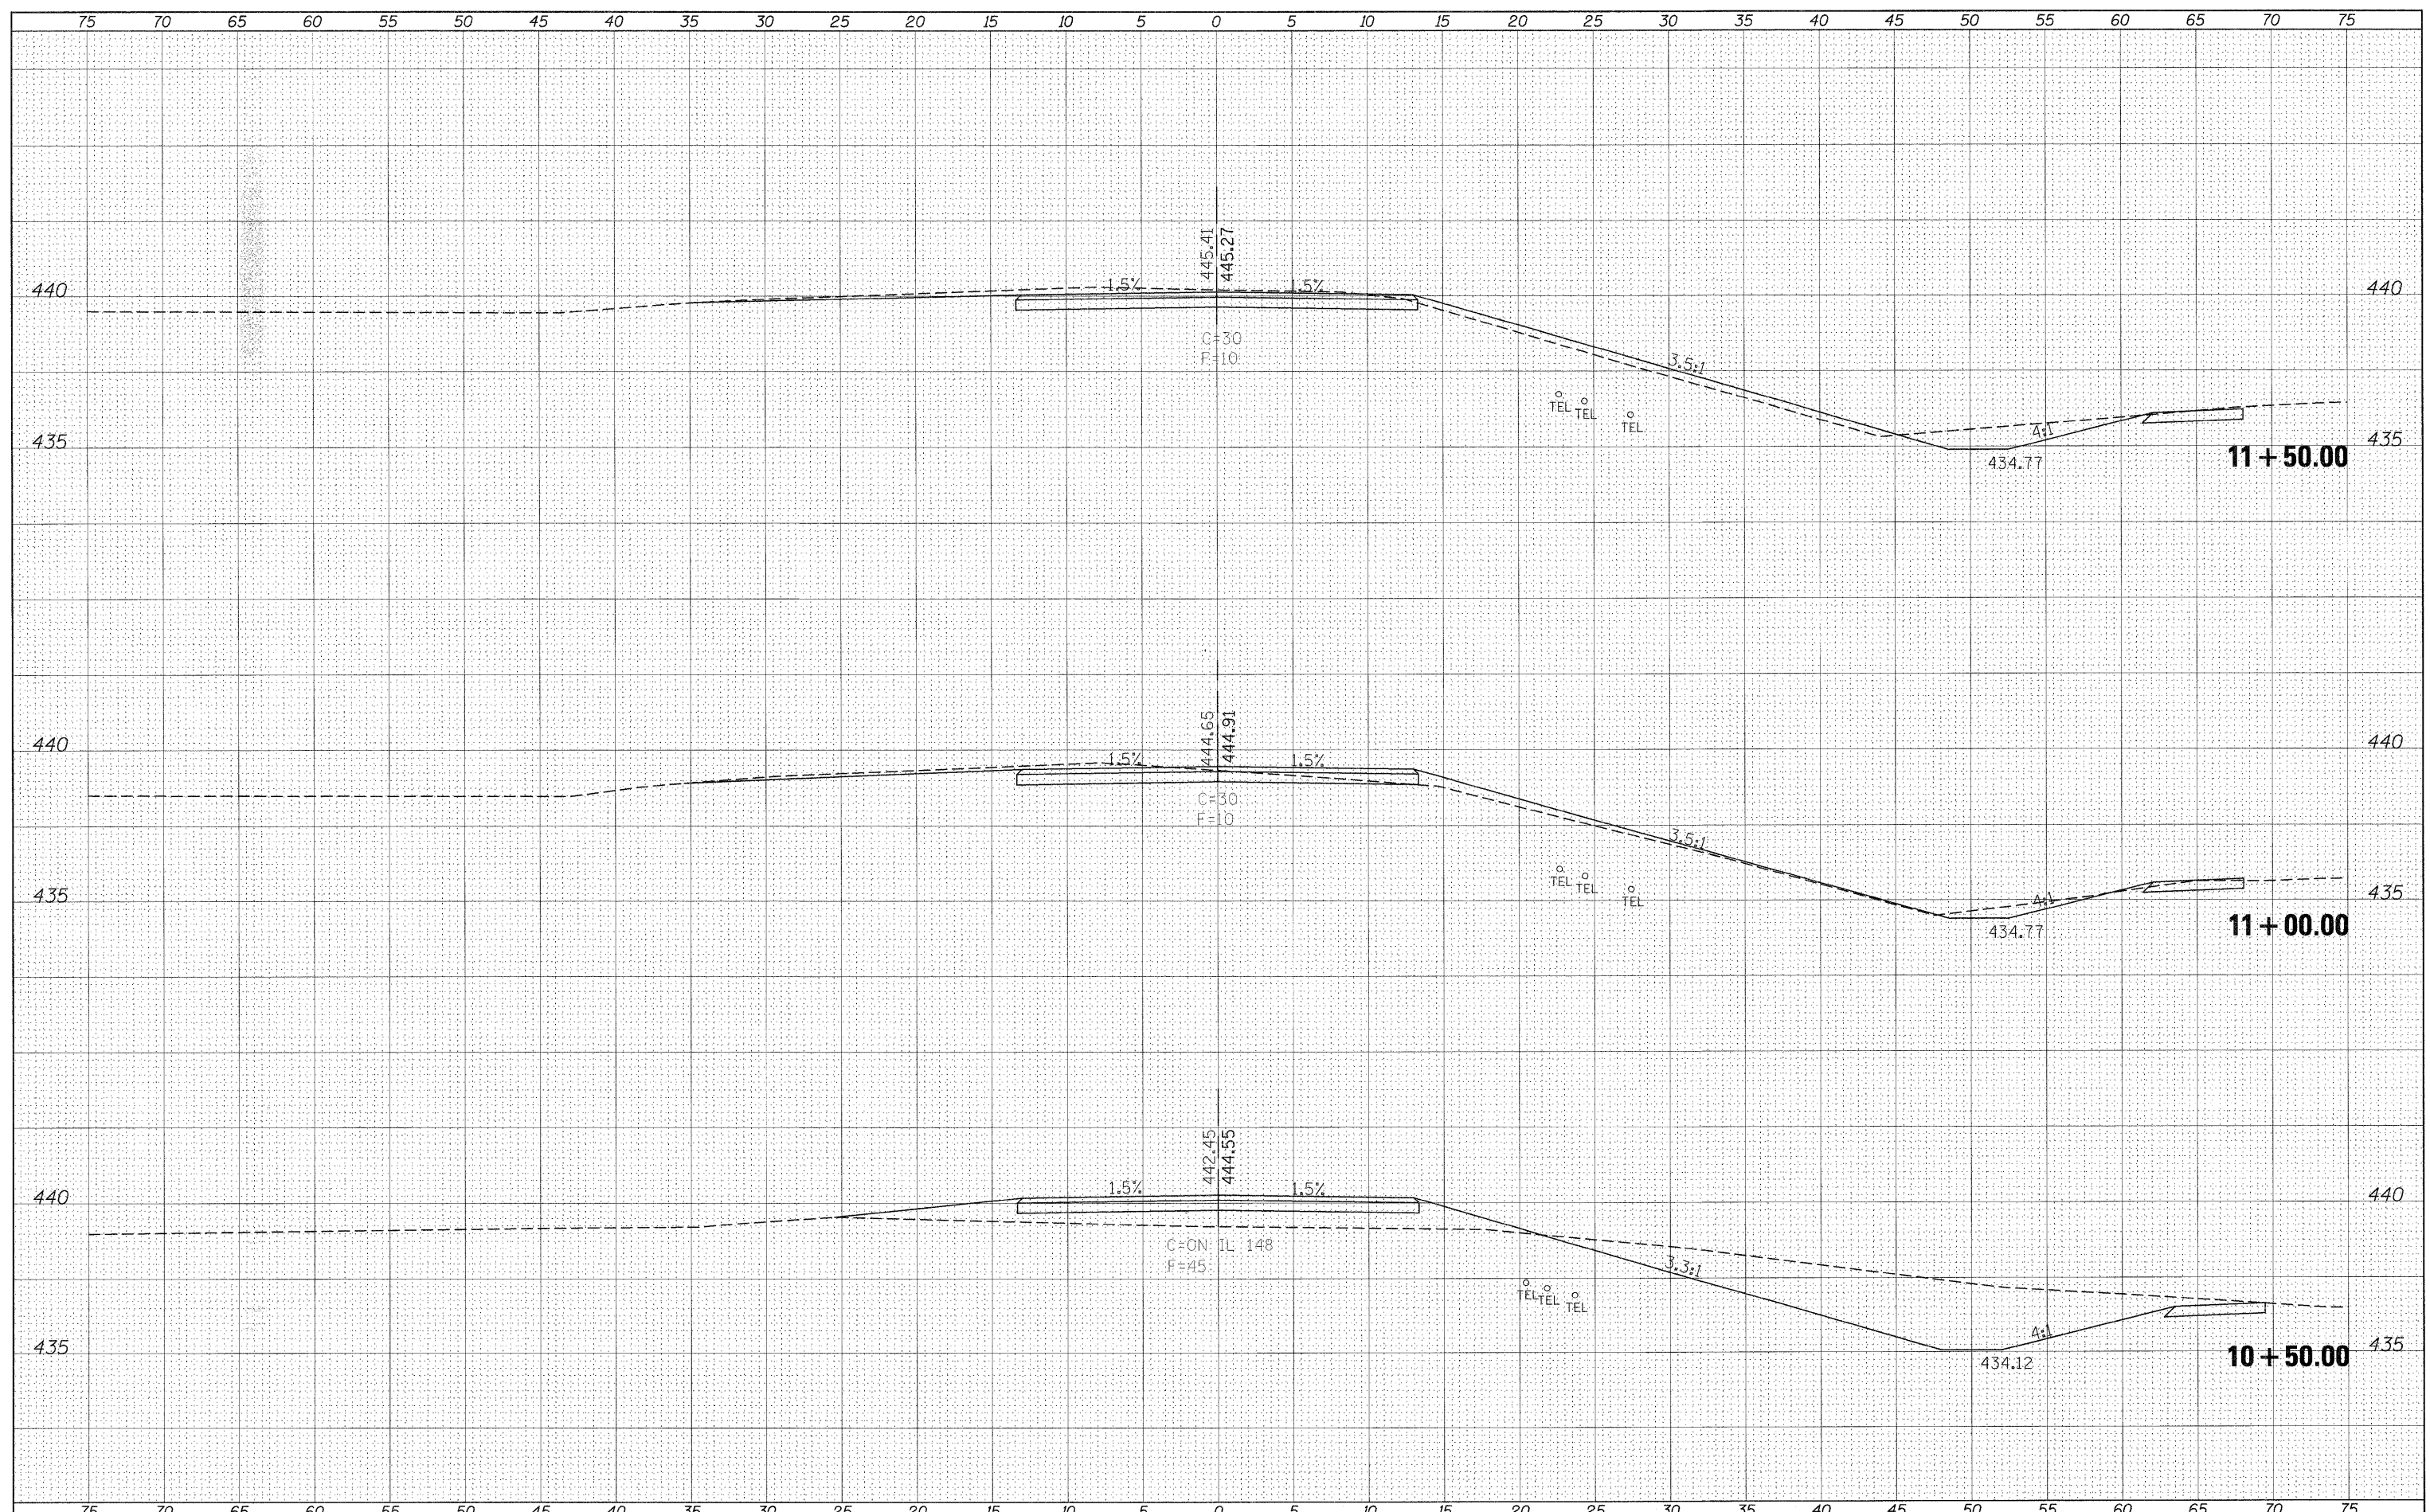

FILE NAME =	USER NAME = knightam	DESIGNED -	REVISED -	STATE OF ILLINOIS DEPARTMENT OF TRANSPORTATION	COX ROAD CROSS SECTIONS			F.A.P. RTE.	SECTION	COUNTY	TOTAL SHEETS	SHEET NO.			
ca:\pwork\pwork\knightam\0135592\78133-sht-10.dgn		DRAWN -	REVISED -		SCALE:	SHEET NO.	OF	SHEETS	STA. 10+50.00	TO STA. 11+50.00	331	(1-3,1-2)N-1,TS-1	WILLIAMSON	251	207
		PLOT SCALE = 5,0000' / IN.	CHECKED -		REVISED -										
		PLOT DATE = 1/3/2011	DATE -		REVISED -										CONTRACT NO. 78133
											ILLINOIS FED. AID PROJECT				