


DATE	
BY	
REVISIONS	
NO.	
DATE	
BY	
REVISIONS	
NO.	
DATE	
BY	
REVISIONS	
NO.	

DATE	
BY	
REVISIONS	
NO.	
DATE	
BY	
REVISIONS	
NO.	
DATE	
BY	
REVISIONS	
NO.	

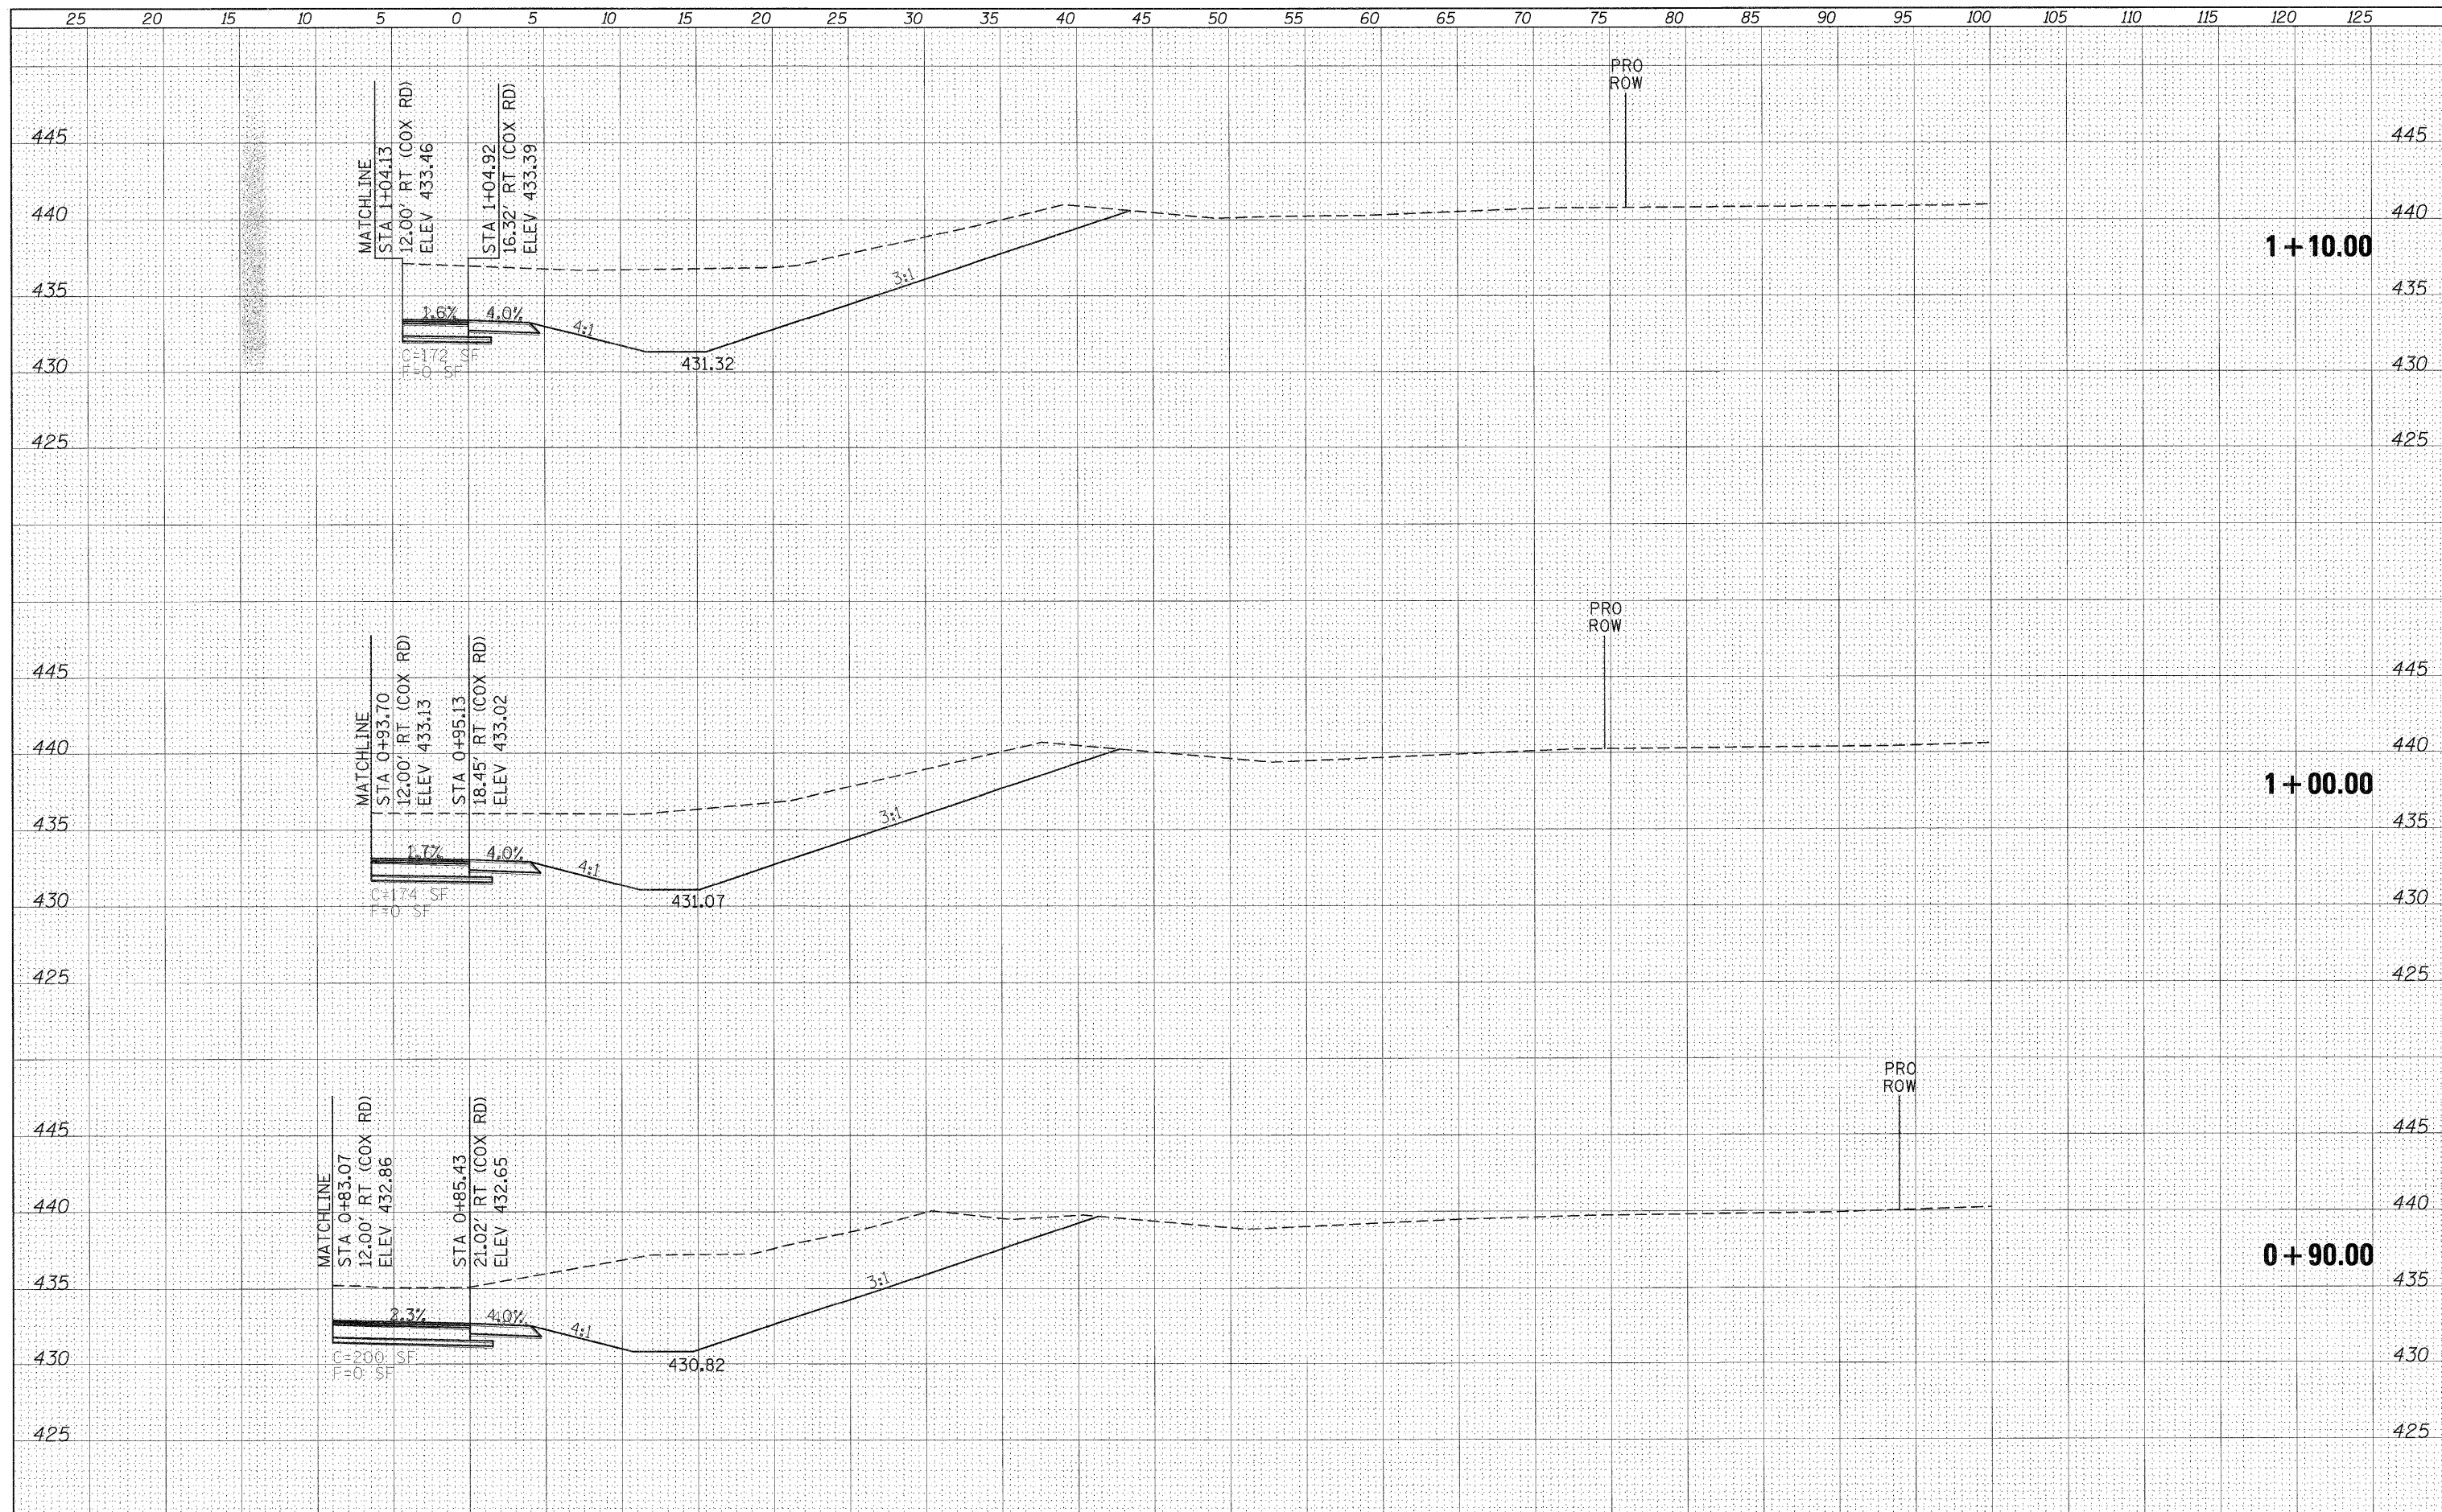

FILE NAME =	USER NAME = knightsm	DESIGNED -	REVISED -	STATE OF ILLINOIS DEPARTMENT OF TRANSPORTATION	NORTH QUADRANT PROPOSED FRONTAGE ROAD WEST (COX RD) CROSS SECTIONS	F.A.P. RTE.	SECTION	COUNTY	TOTAL SHEETS	SHEET NO.
c:\pwork\pwork\knightsm\08139592\78133-sh1.dgn		DRAWN -	REVISED -			331	(I-3,I-2)N-1,TS-1	WILLIAMSON	251	211
PLOT SCALE = 5.0000' / 1IN.		CHECKED -	REVISED -			CONTRACT NO. 78133				
PLOT DATE = 1/3/2011		DATE -	REVISED -			ILLINOIS FED. AID PROJECT				
SCALE: 1"=5'						SHEET NO.	OF	SHEETS	STA. +90.00	TO STA. 1+10.00