


DATE	
BY	
FINISHED SURVEY	
PLOTTED	
NOTE BOOK	
TEMPLATE	
AREAS CHECKED	
NO.	

DATE	
BY	
ORIGINAL SURVEY	
PLOTTED	
NOTE BOOK	
TEMPLATE	
AREAS CHECKED	
NO.	

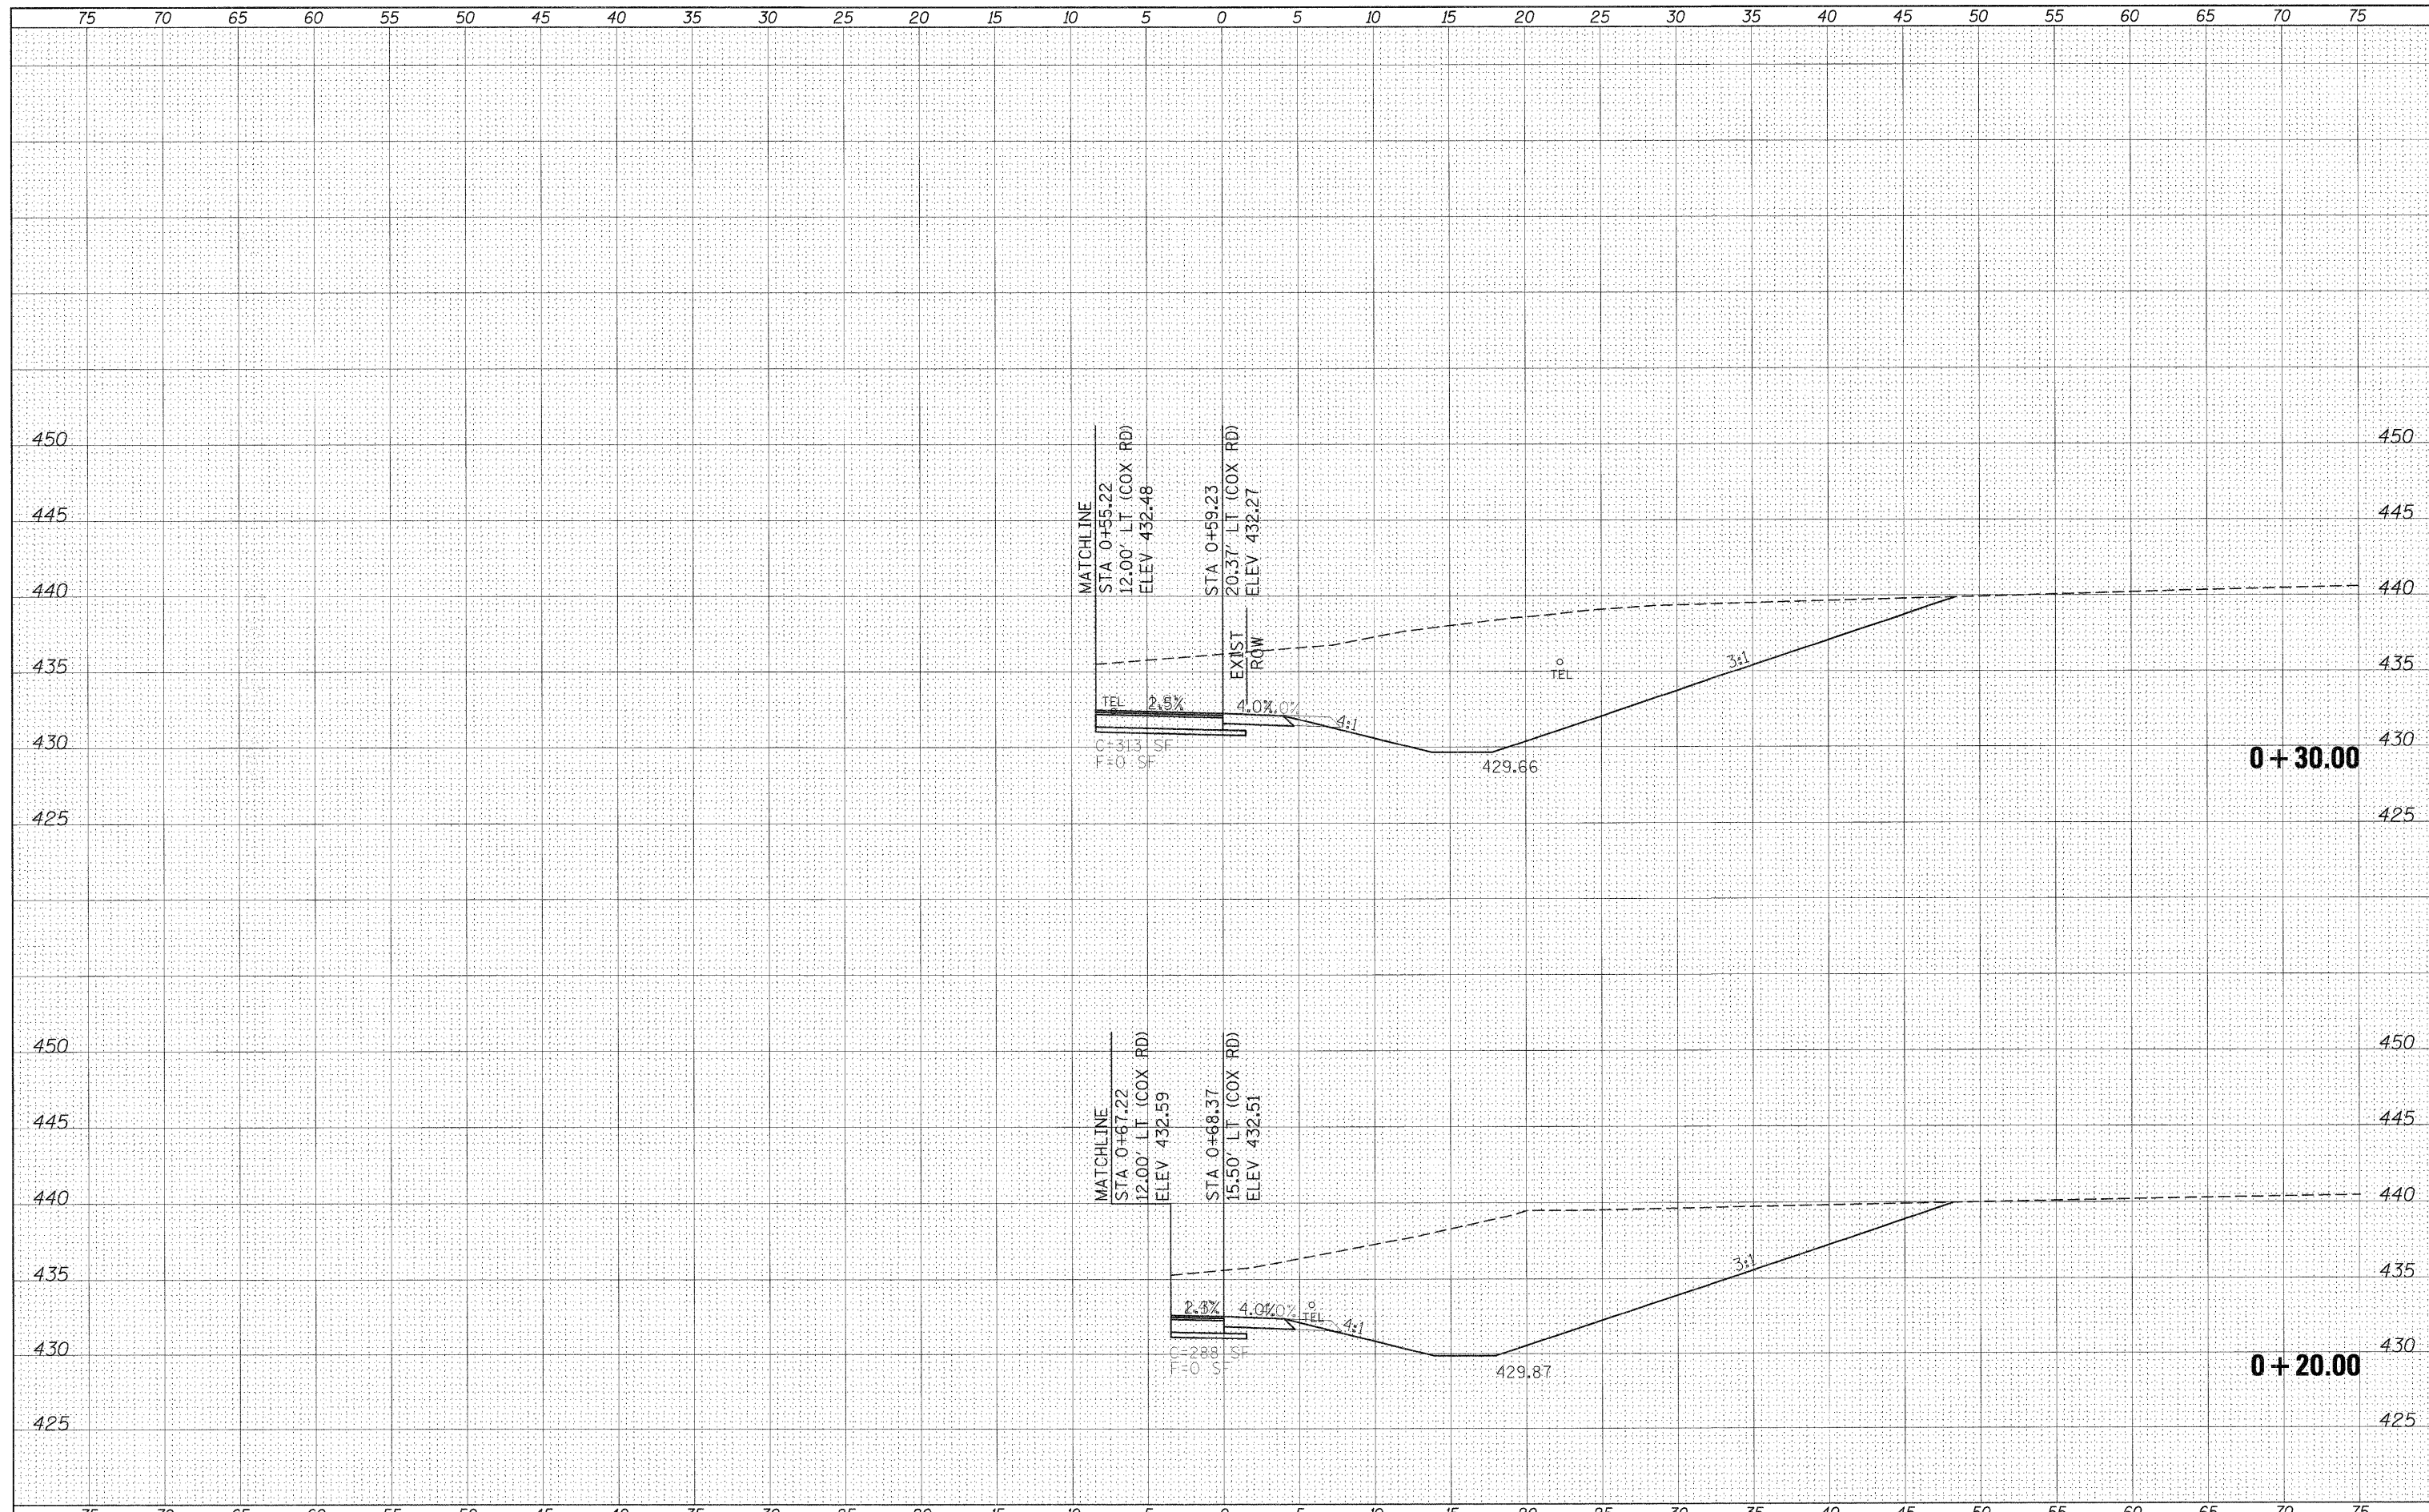

FILE NAME =	USER NAME = knighthm	DESIGNED -	REVISED -	<b>STATE OF ILLINOIS DEPARTMENT OF TRANSPORTATION</b>	<b>SOUTH QUADRANT PROPOSED FRONTAGE ROAD WEST (COX RD) CROSS SECTIONS</b>			F.A.P. RTE.	SECTION	COUNTY	TOTAL SHEETS	SHEET NO.	
c:\pwork\pwork\knighthm\0135592\78133-sh-t-10-frwquads.dgn		DRAWN -	REVISED -		331	(1-3,1-2)N-1,TS-1	WILLIAMSON	251	215	CONTRACT NO. 78133			
PLOT SCALE = 5.0000 1/4" IN.		CHECKED -	REVISED -		SCALE: 1"=5'			SHEET NO.	OF SHEETS	STA. +20.00	TO STA. +30.00	ILLINOIS FED. AID PROJECT	
PLOT DATE = 1/3/2011		DATE -	REVISED -										