


DATE	
BY	
FINAL SURVEY	SURVEYED
NOTE BOOK	PLOTTED
NO.	TEMPLATE
	AREAS CHECKED

DATE	
BY	
ORIGINAL SURVEY	SURVEYED
NOTE BOOK	PLOTTED
NO.	TEMPLATE
	AREAS CHECKED

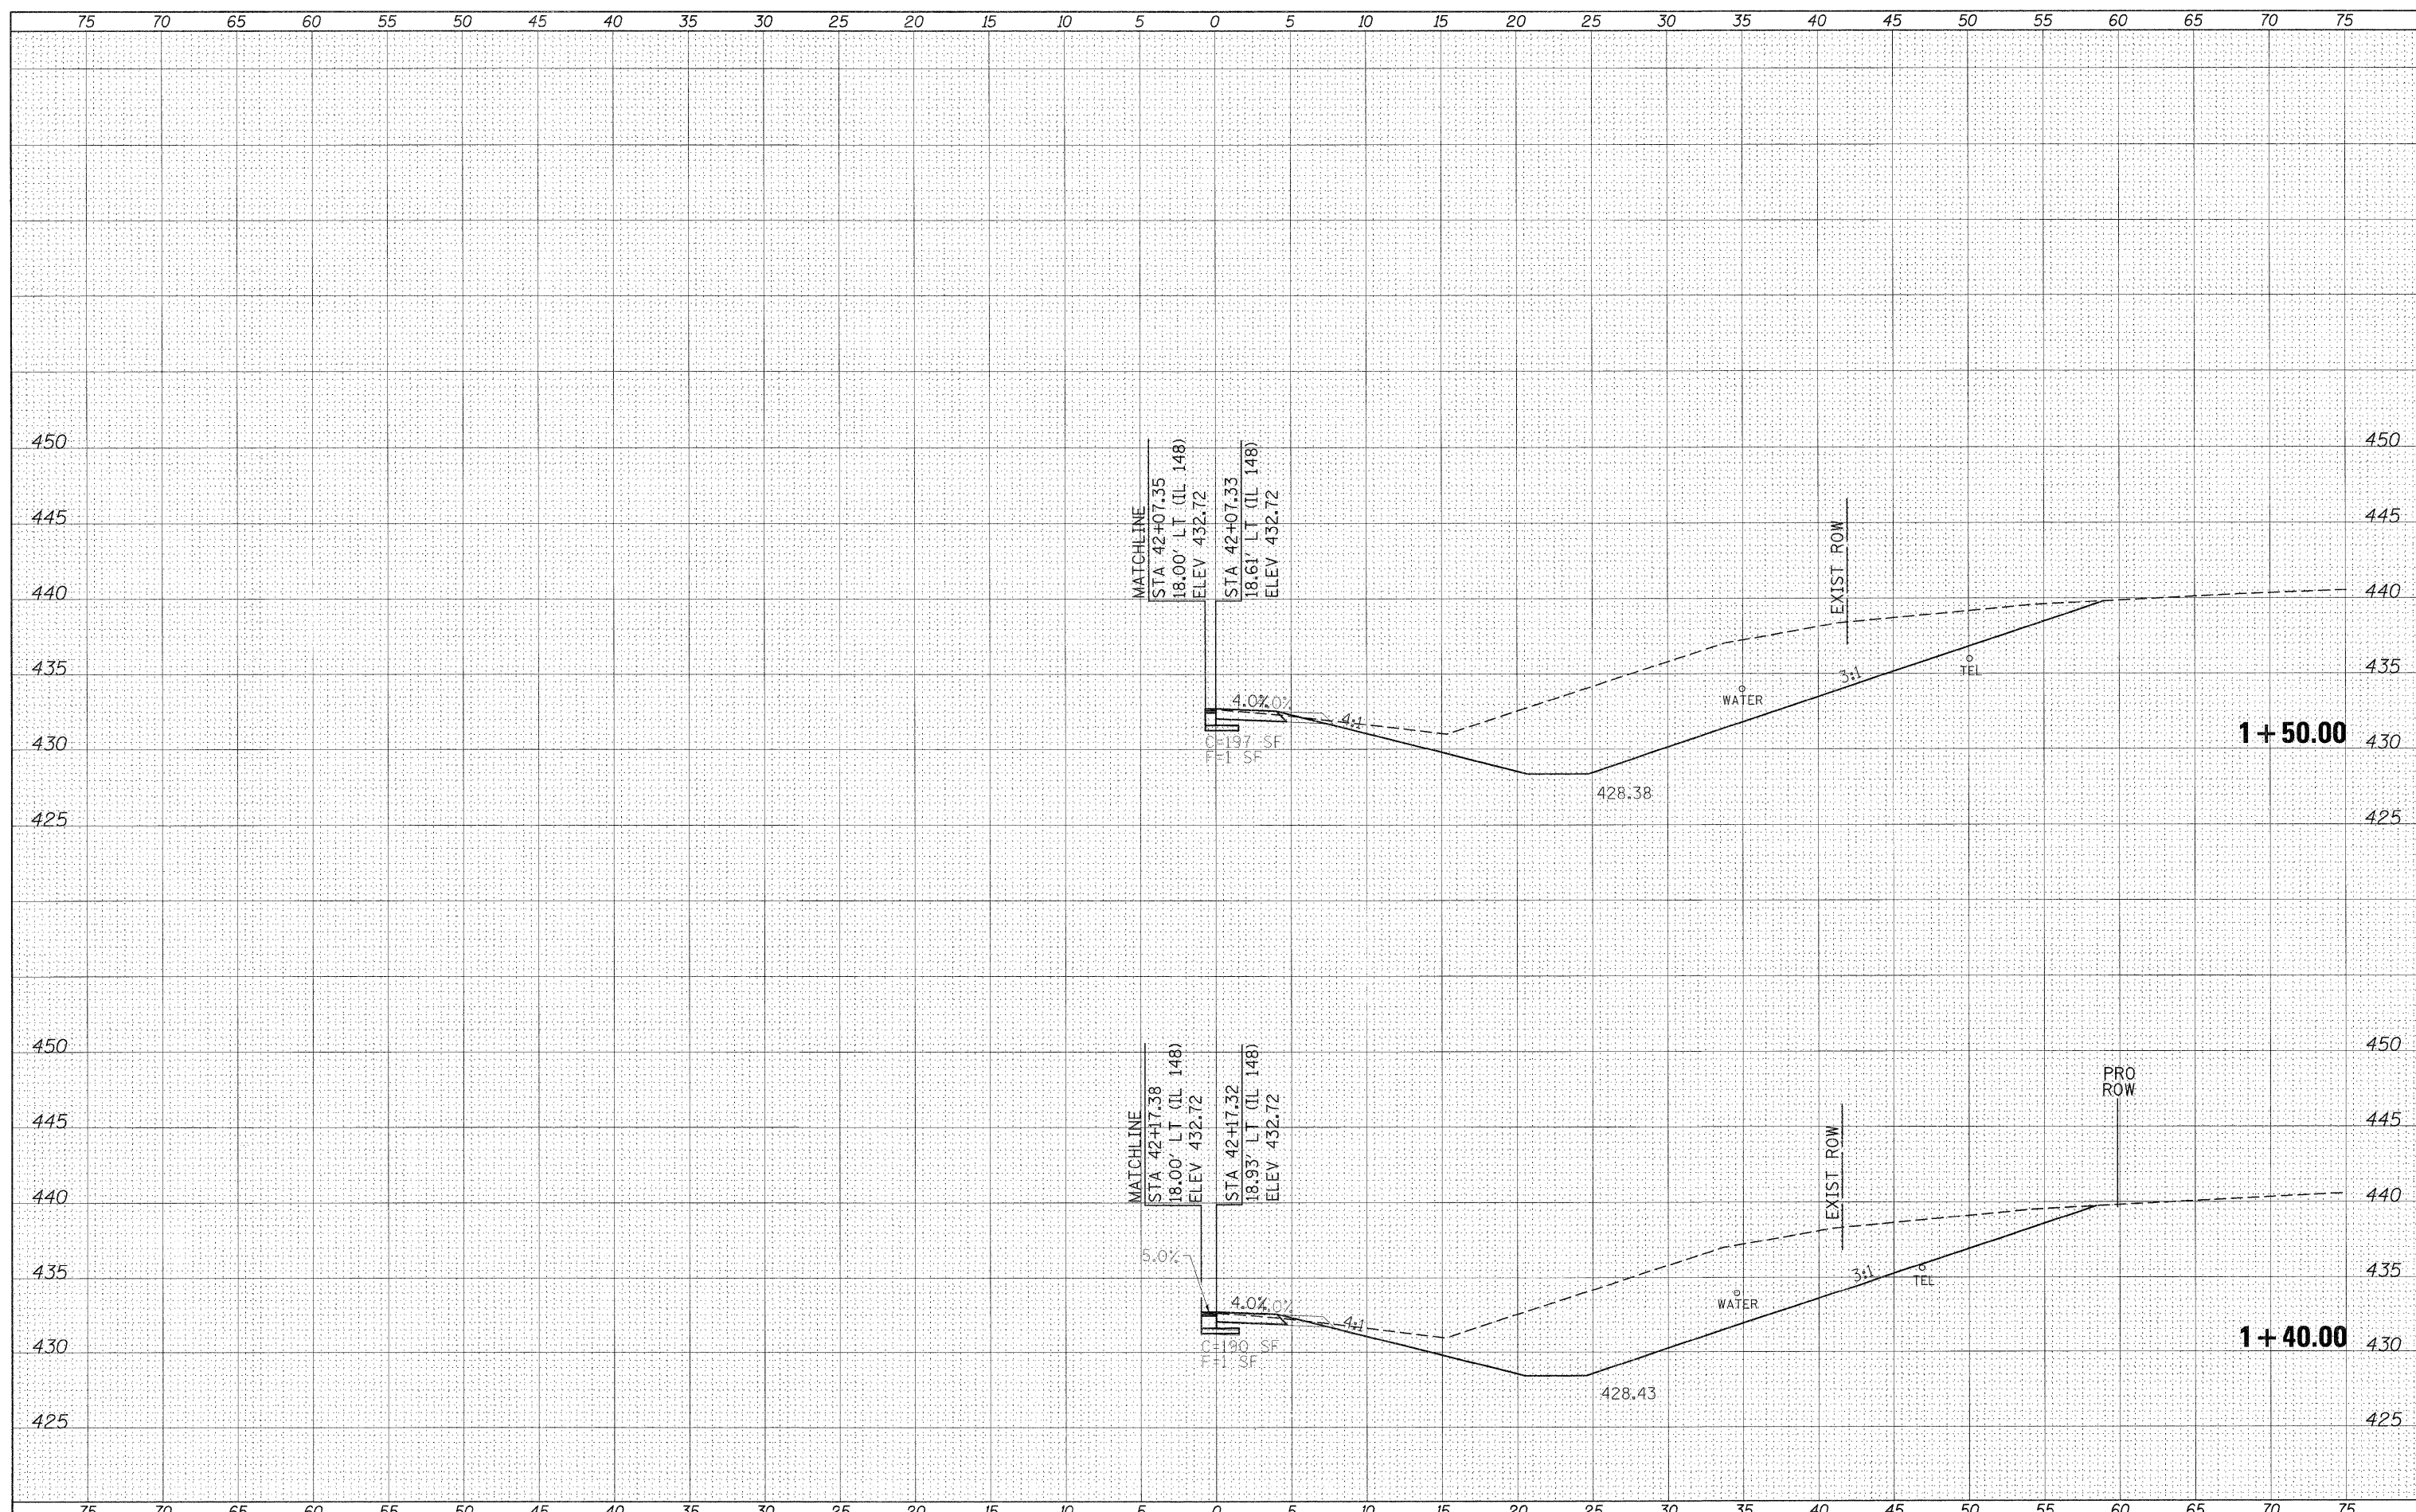

FILE NAME =	USER NAME = knightsn	DESIGNED -	REVISED -	STATE OF ILLINOIS DEPARTMENT OF TRANSPORTATION	SOUTH QUADRANT PROPOSED FRONTAGE ROAD WEST (COX RD) CROSS SECTIONS			F.A.P. RTE.	SECTION	COUNTY	TOTAL SHEETS	SHEET NO.
c:\pw_work\pwsdot\knightsn\d0135592\78133-shd	pc-frnquads.dgn	DRAWN -	REVISED -		331	(I-3,I-2)N-1,TS-1	WILLIAMSON	251	221			
	PLOT SCALE = 5,0000 ' / IN.	CHECKED -	REVISED -		CONTRACT NO. 78133							
	PLOT DATE = 1/3/2011	DATE -	REVISED -		SCALE: 1"=5'			SHEET NO. OF SHEETS		STA. 1+40.00 TO STA. 1+50.00		ILLINOIS FED. AID PROJECT