


BY	DATE

ORIGINAL SURVEY	CHECKED	DATE
NOTE BOOK		

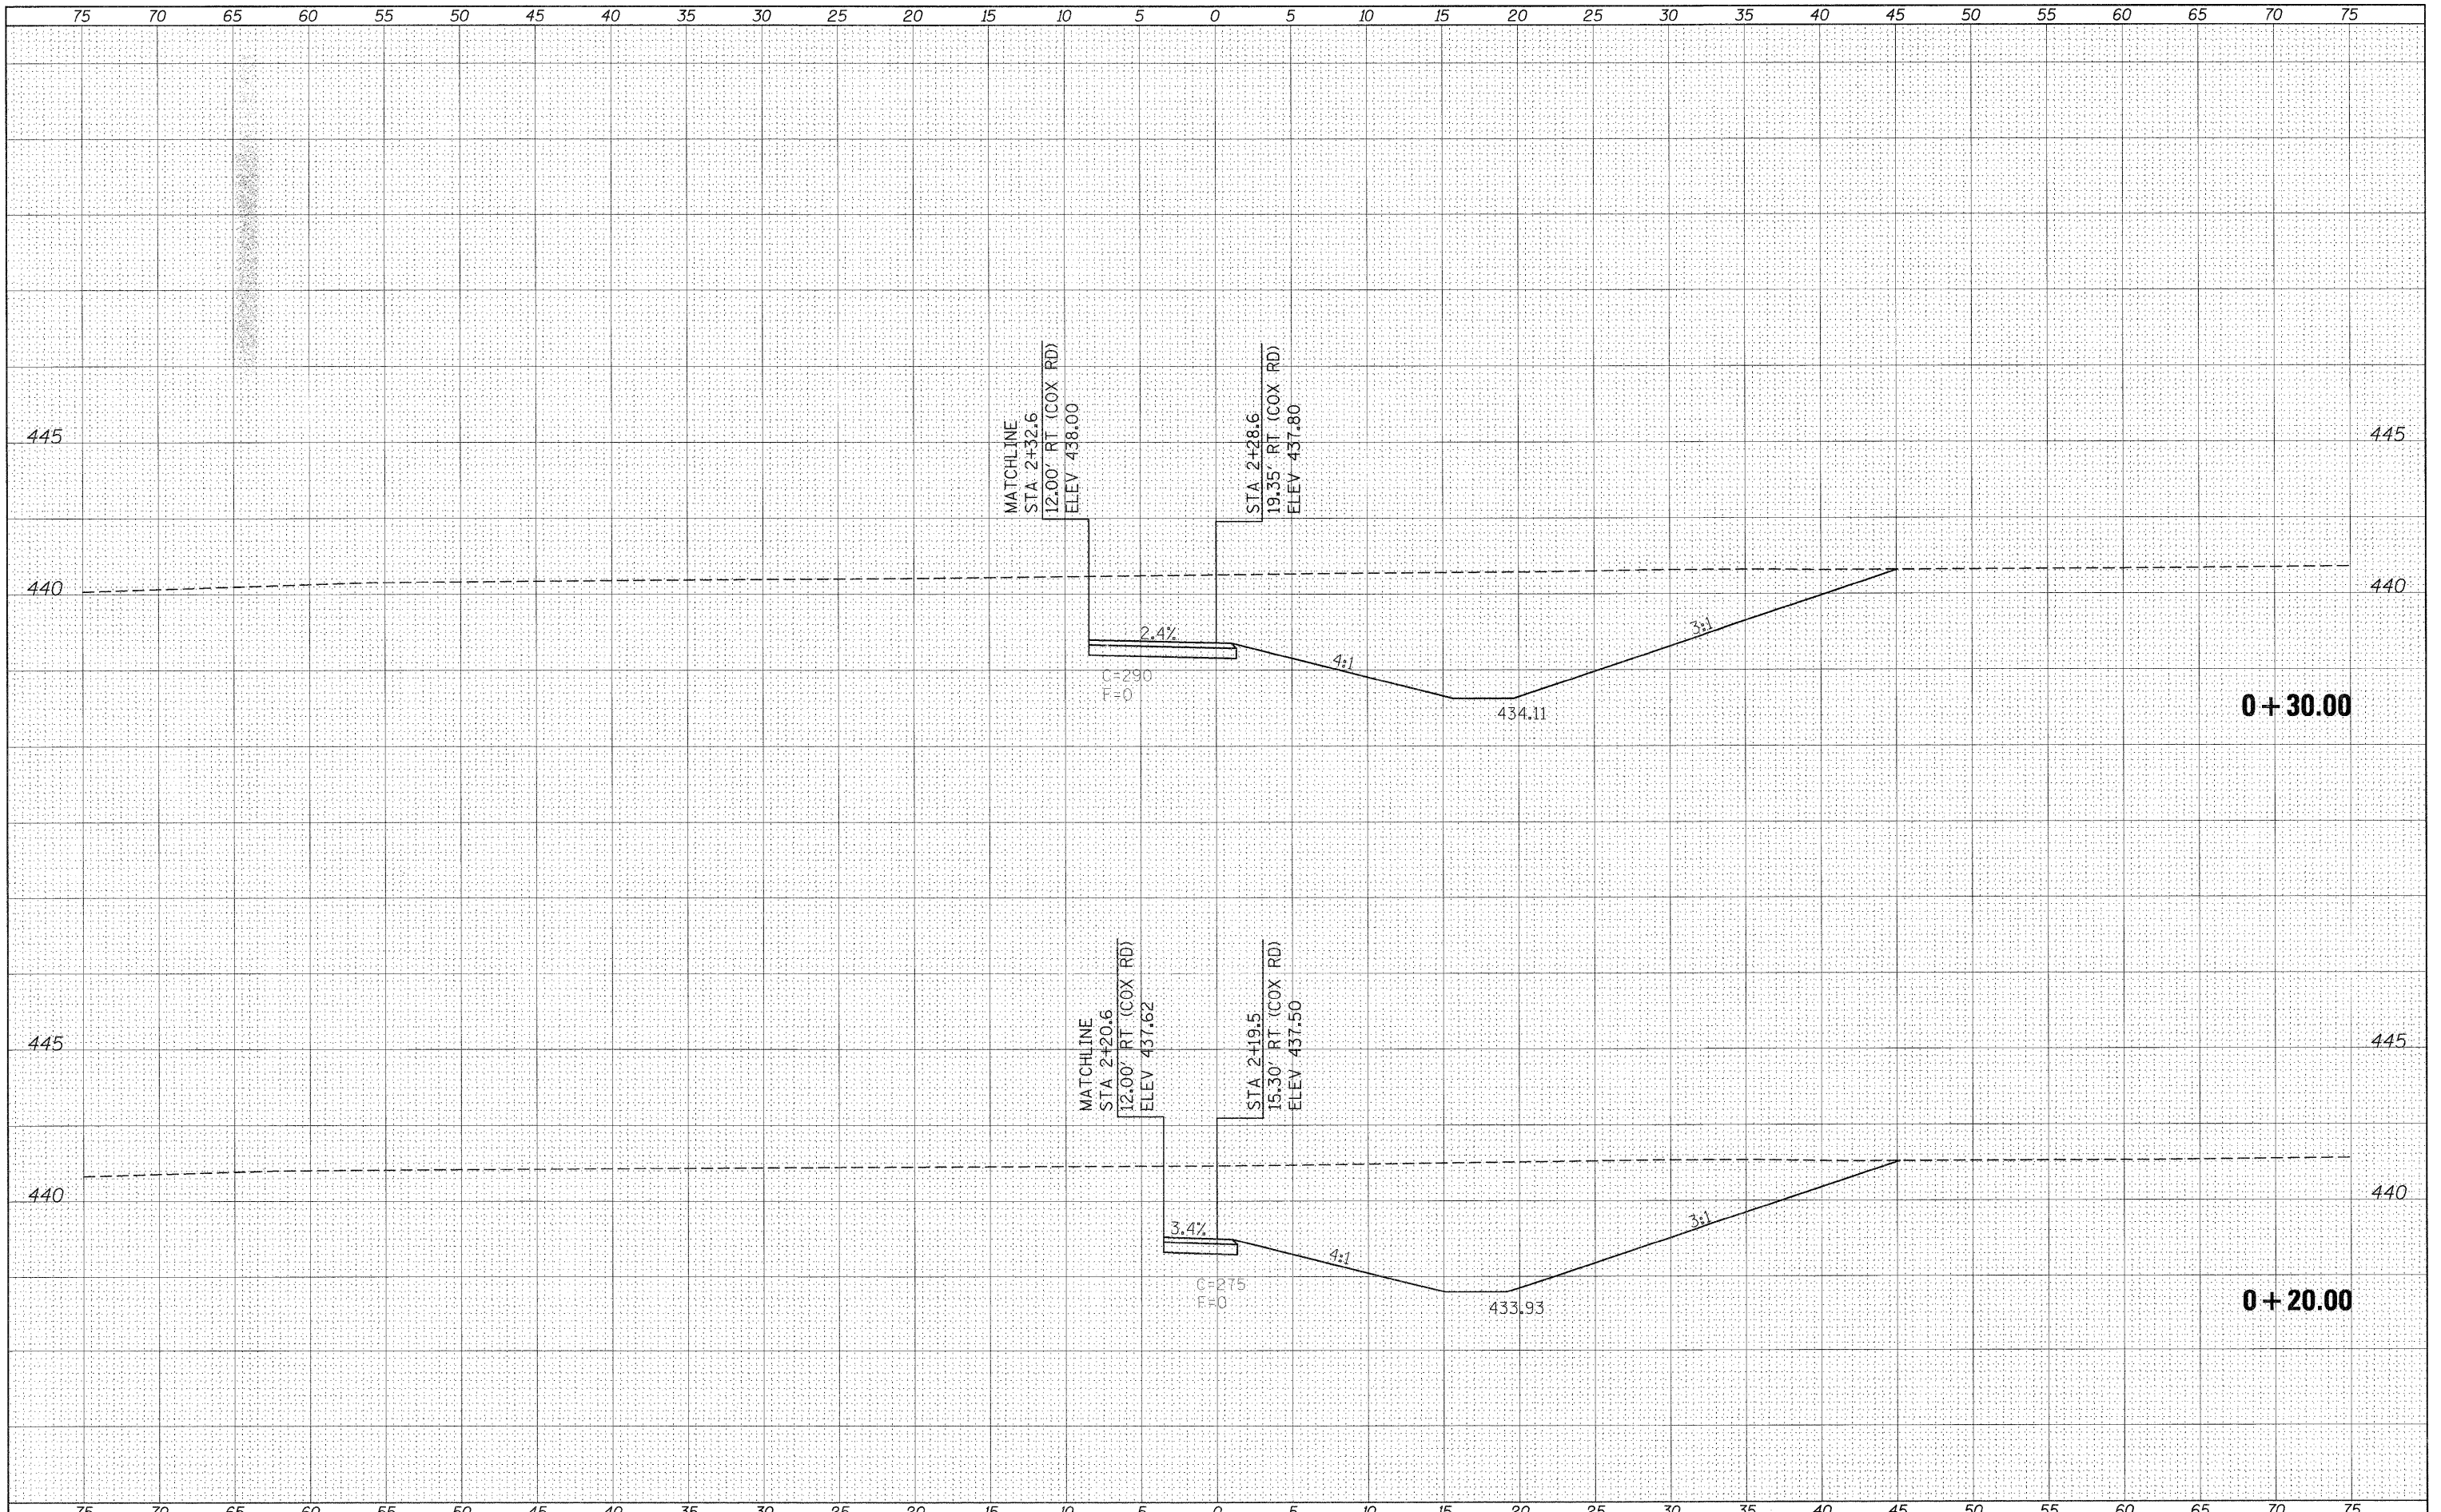

FILE NAME = c:\pw_work\pwidot\knightsm\0135592\78133-ahtr-01-frwquads.dgn

USER NAME = knightsm
 PLOT SCALE = 5.0000" / 1"
 PLOT DATE = 1/3/2011

DESIGNED -
 DRAWN -
 CHECKED -
 DATE -

REVISED -
 REVISED -
 REVISED -
 REVISED -

**STATE OF ILLINOIS
 DEPARTMENT OF TRANSPORTATION**

**WEST QUADRANT
 PROPOSED FRONTAGE ROAD WEST (COX RD)
 CROSS SECTIONS**

SCALE: SHEET NO. OF SHEETS STA. +20.00 TO STA. +30.00

F.A. RTE.	SECTION	COUNTY	TOTAL SHEETS	SHEET NO.
331	(I-3,I-2N-1,TS-1)	WILLIAMSON	251	223
CONTRACT NO. 78133				
ILLINOIS FED. AID PROJECT				