


BY:	DATE:
FINAL SURVEY	SURVEYED
NOTE BOOK	PLOTTED
NO.	TEMPLATE
	AREAS CHECKED

BY:	DATE:
ORIGINAL SURVEY	SURVEYED
NOTE BOOK	PLOTTED
NO.	TEMPLATE
	AREAS CHECKED

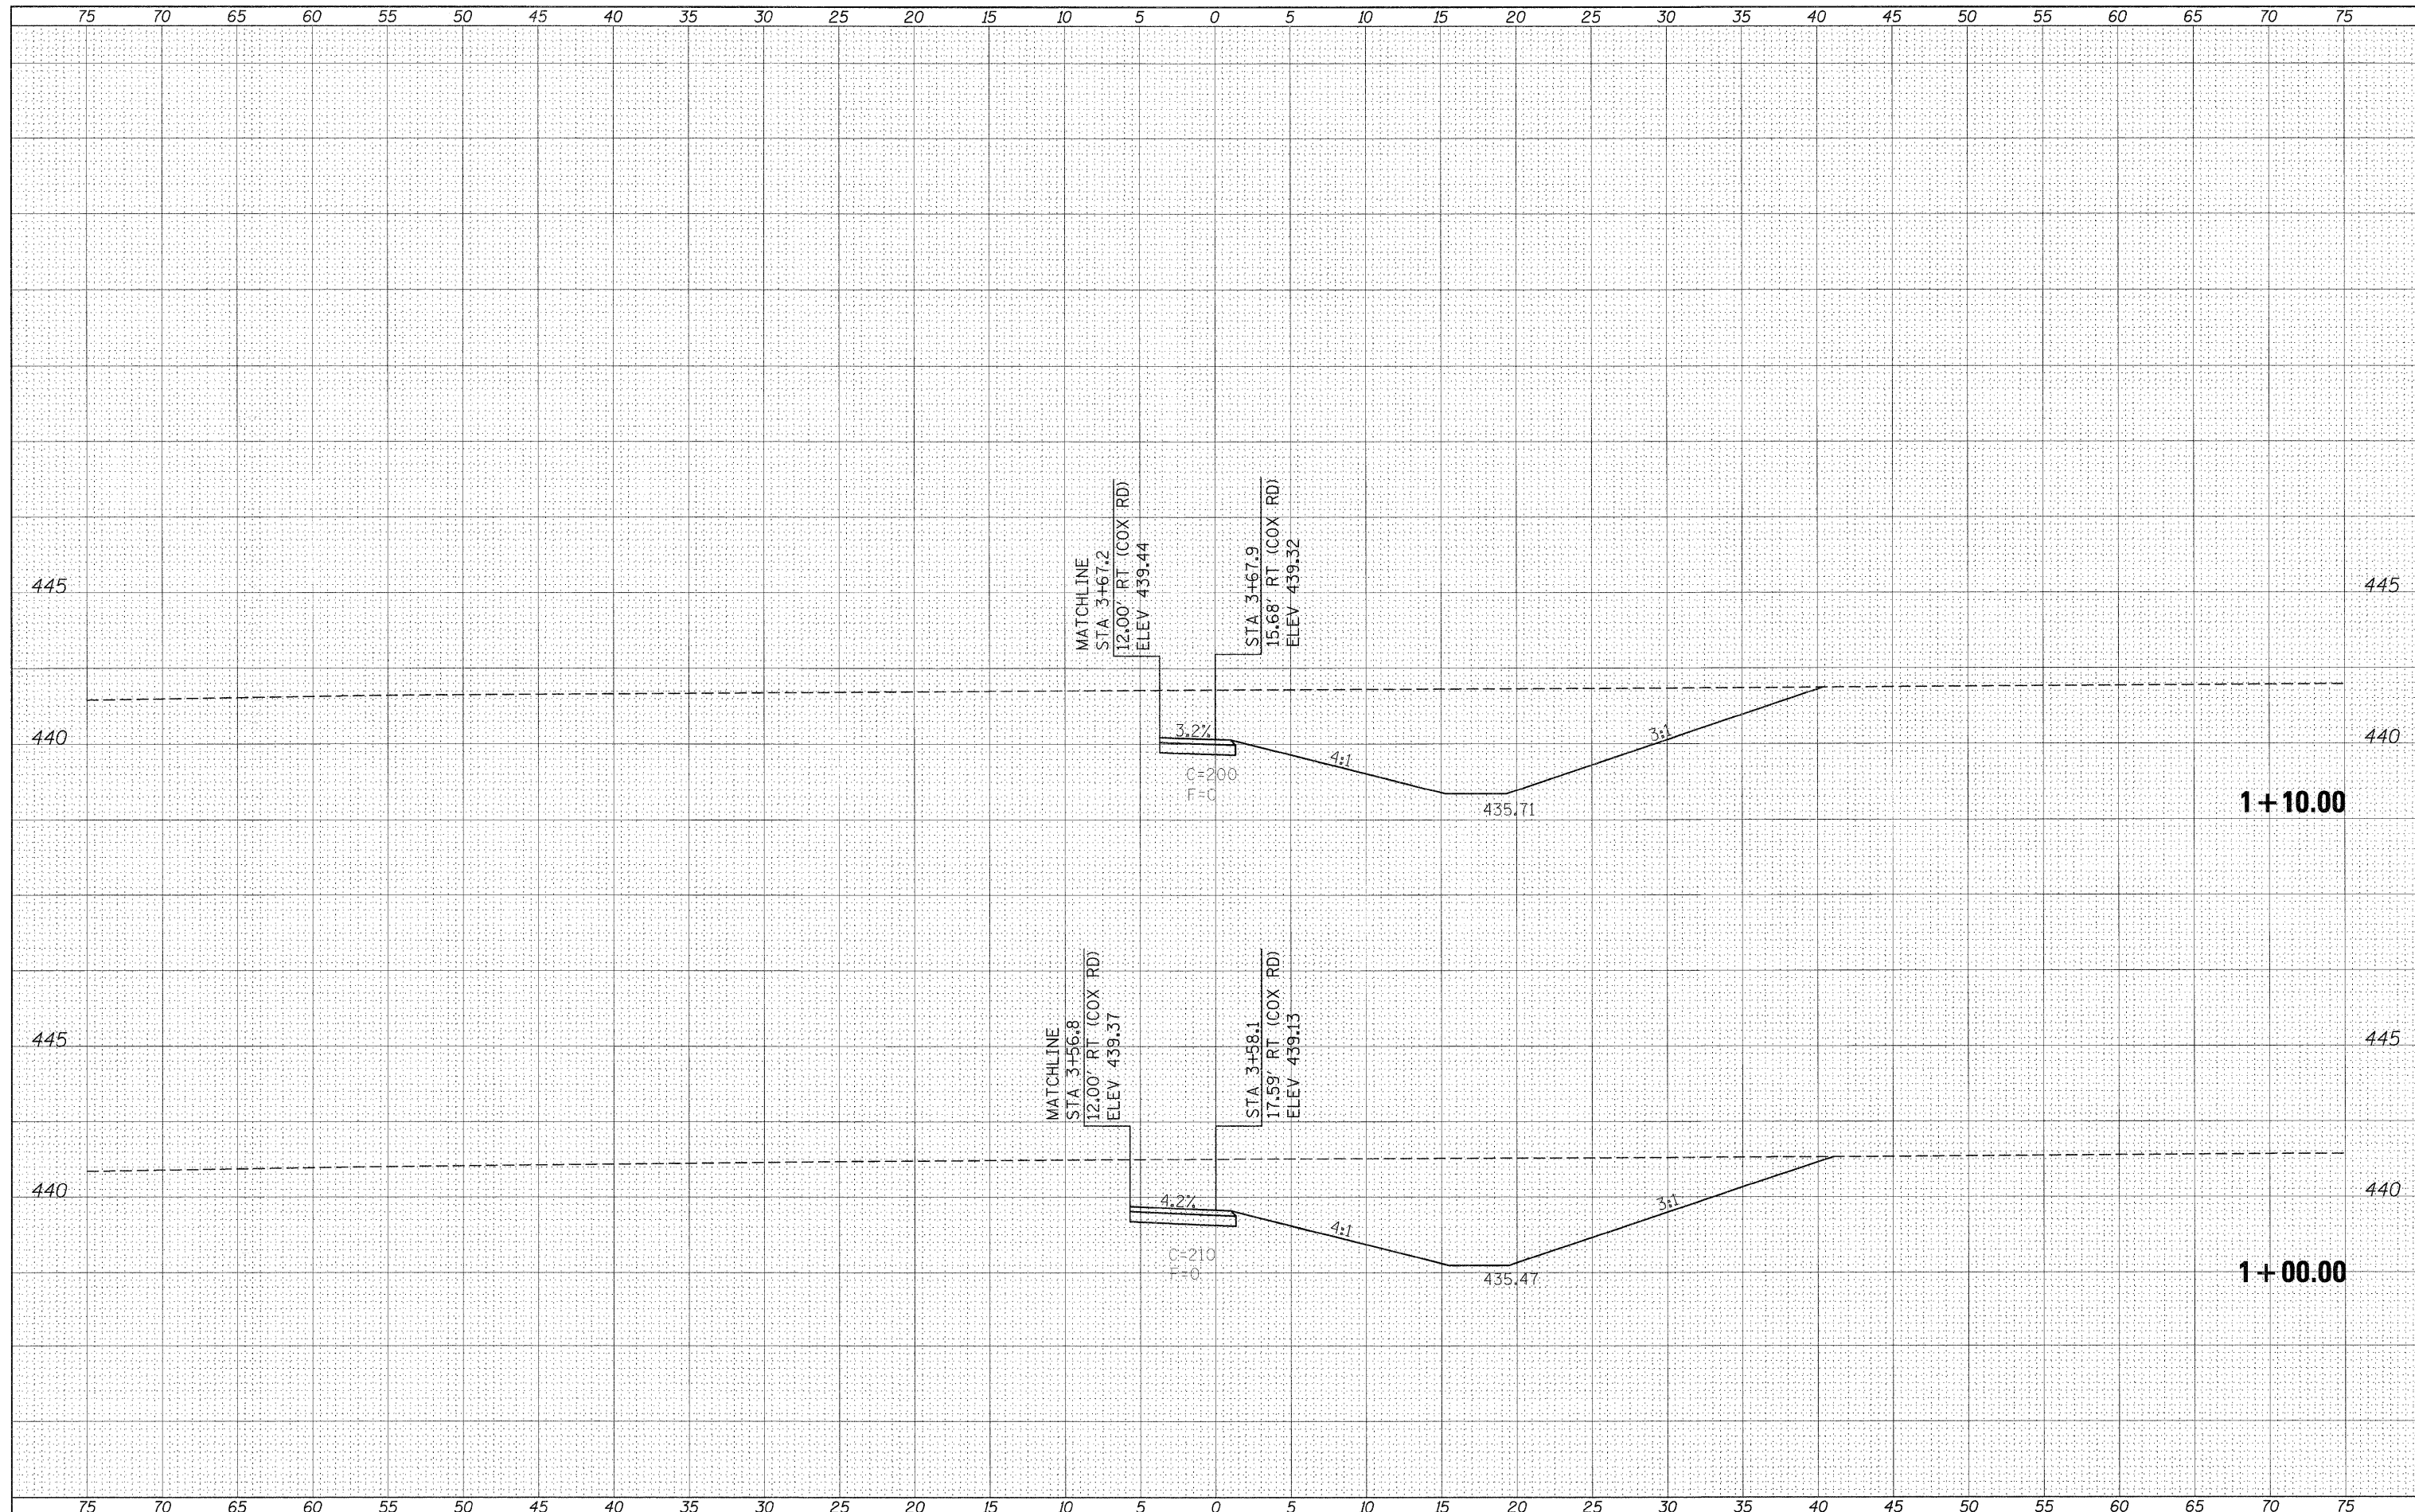

FILE NAME =	USER NAME = knightsm	DESIGNED -	REVISED -	<b>STATE OF ILLINOIS DEPARTMENT OF TRANSPORTATION</b>	<b>WEST QUADRANT PROPOSED FRONTAGE ROAD WEST (COX RD) CROSS SECTIONS</b>				F.A. RTE.	SECTION	COUNTY	TOTAL SHEETS	SHEET NO.
c:\pwork\pwork\knightsm\d0135592\78133-sht	ce.Frqquads.dgn	DRAWN -	REVISED -		331	(1-3,1-2)N-1,TS-1	WILLIAMSON	251	227				
PLOT SCALE = 5.0000' / IN.	CHECKED -	REVISED -	SCALE:		SHEET NO.	OF SHEETS	STA. 1+00.00	TO STA. 1+10.00	CONTRACT NO. 78133				
PLOT DATE = 1/3/2011	DATE -	REVISED -	ILLINOIS FED. AID PROJECT										