


BY:	DATE:
SUBMITTED:	
PLOTTED:	
TEMPLATE:	
NOTE BOOK:	
AREAS CHECKED:	
NO.:	

BY:	DATE:
SUBMITTED:	
PLOTTED:	
TEMPLATE:	
NOTE BOOK:	
AREAS CHECKED:	
NO.:	

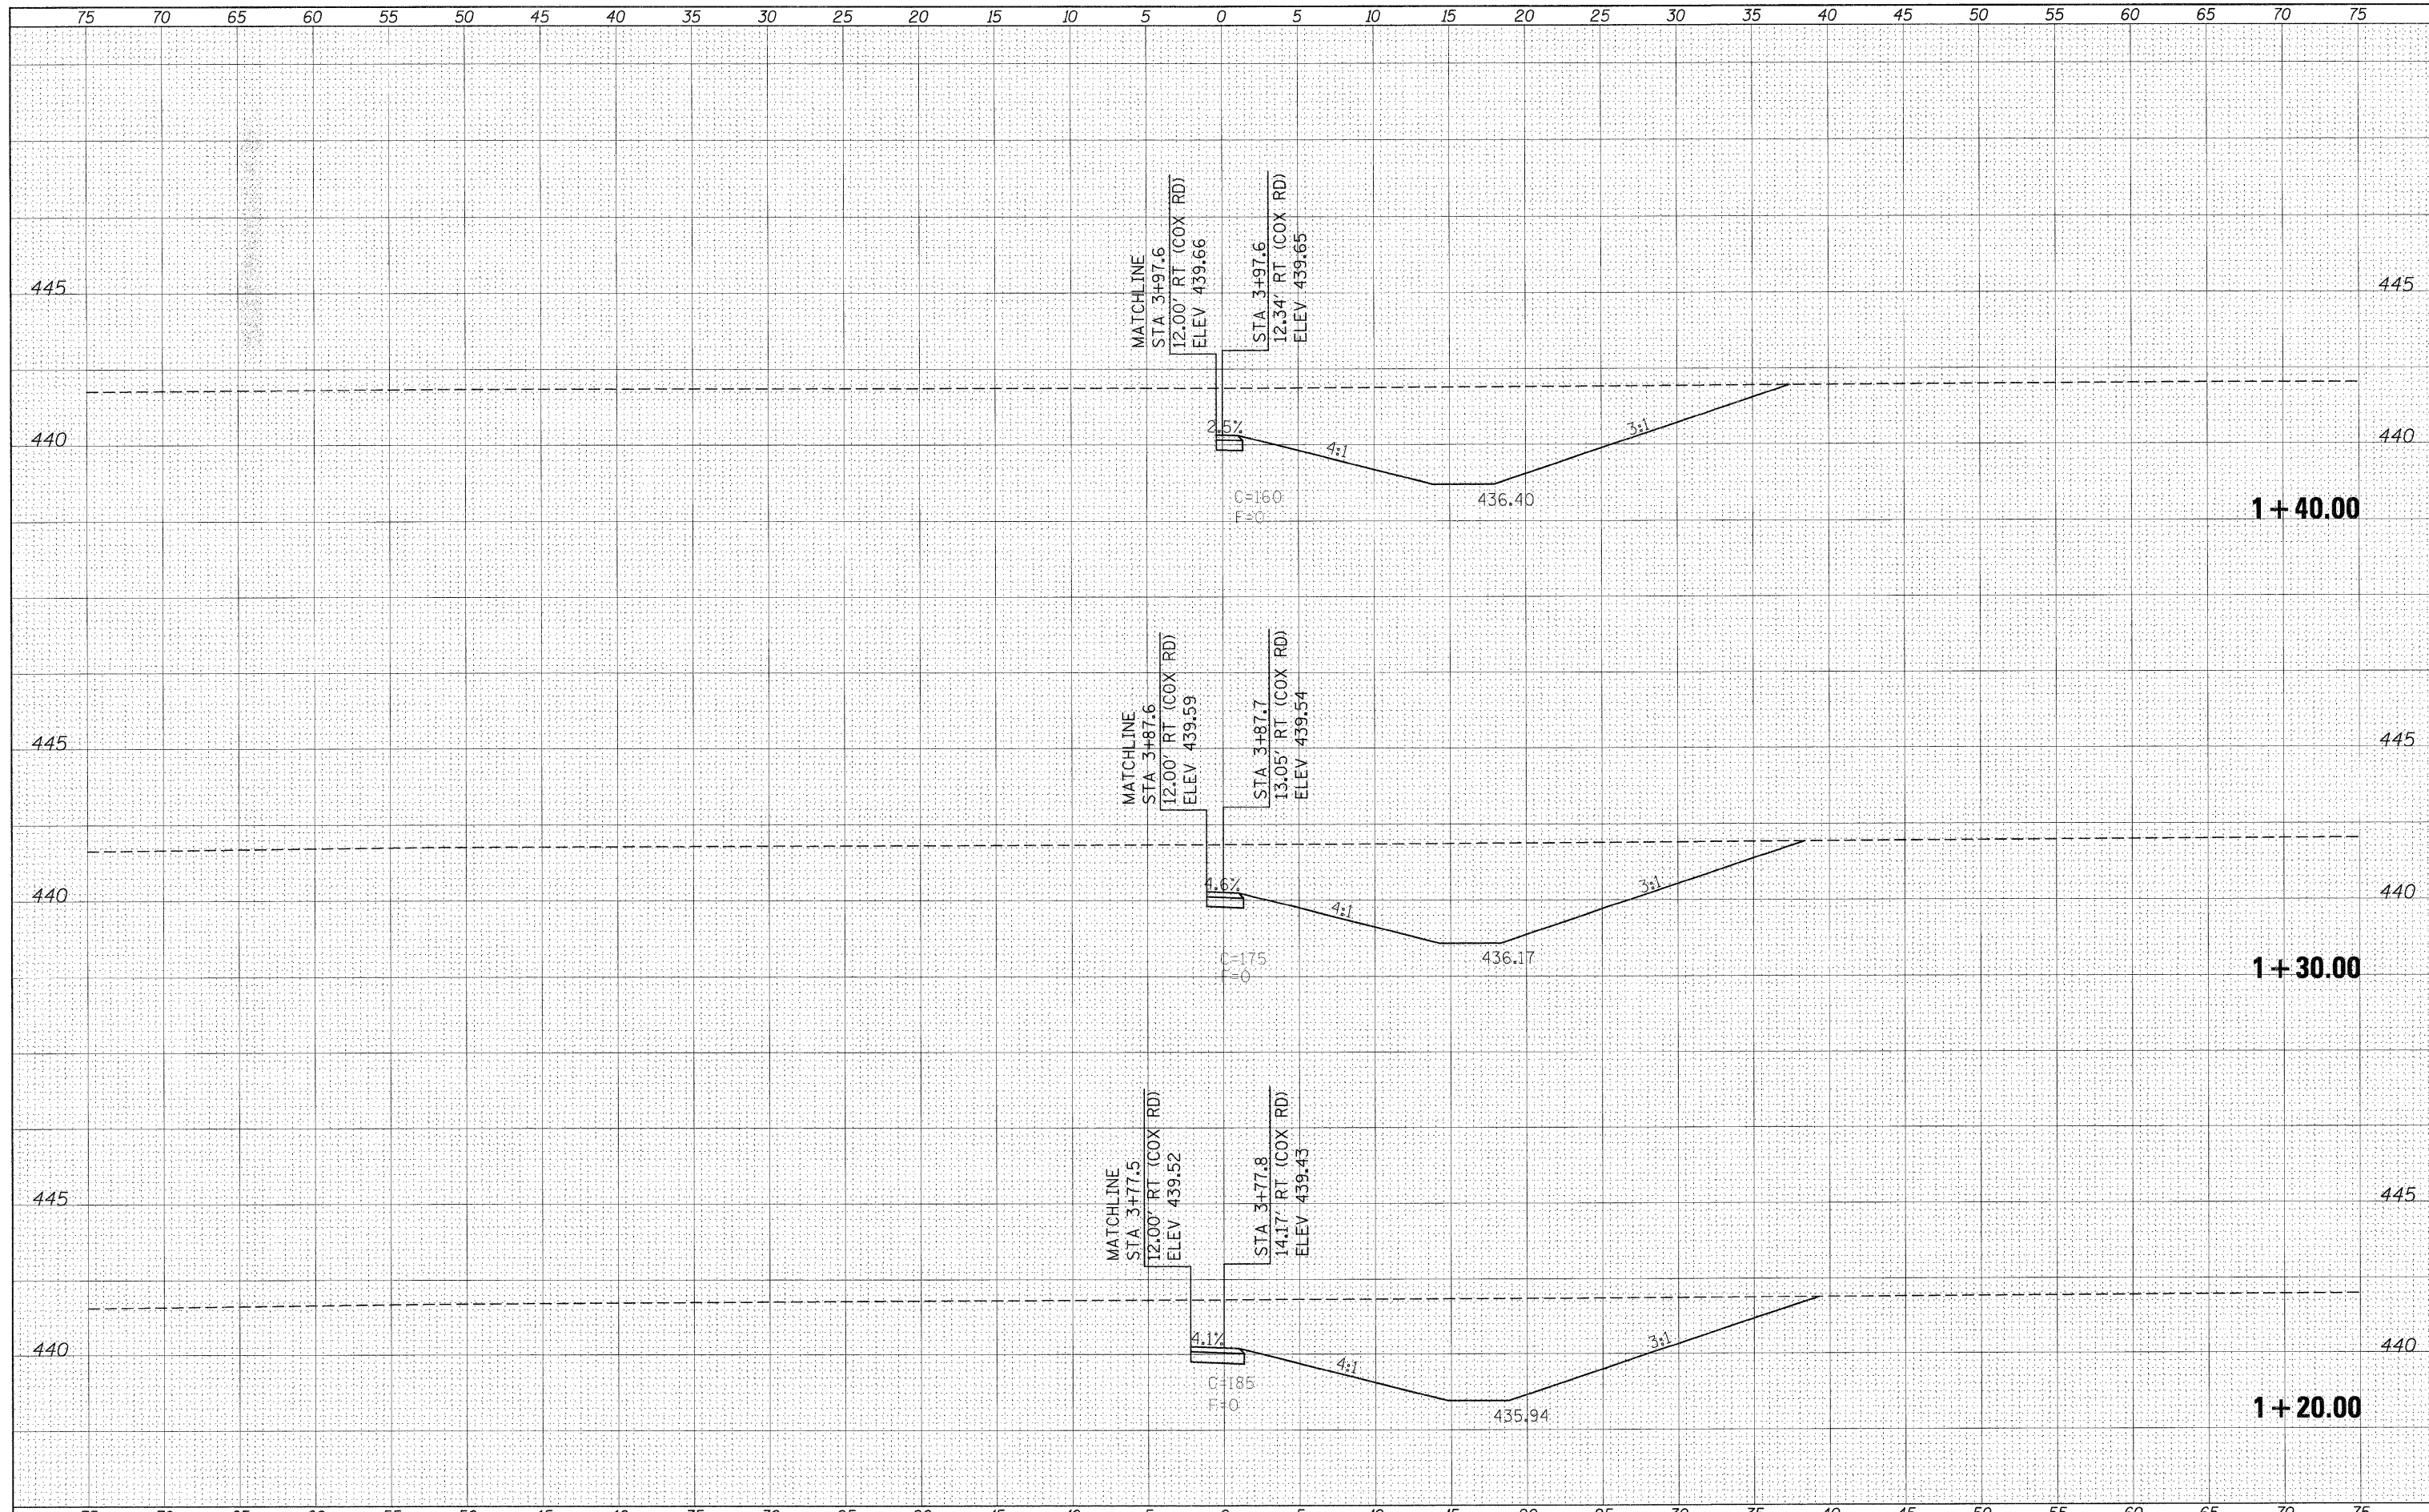

FILE NAME =	USER NAME = knightam	DESIGNED -	REVISED -	<b>STATE OF ILLINOIS DEPARTMENT OF TRANSPORTATION</b>	<b>WEST QUADRANT PROPOSED FRONTAGE ROAD WEST (COX RD) CROSS SECTIONS</b>			F.A. RTE.	SECTION	COUNTY	TOTAL SHEETS	SHEET NO.	
c:\pwork\pwork\knightam\0135592\78133-sht-	g_c_frwquads.dgn	DRAWN -	REVISED -		331	(1-3,1-2N-1,TS-1)	WILLIAMSON	251	228	CONTRACT NO. 78133			
PLOT SCALE = 5.0000" / IN.		CHECKED -	REVISED -		SCALE:			SHEET NO.	OF	SHEETS	STA. 1+20.00	TO STA. 1+40.00	ILLINOIS FED. AID PROJECT
PLOT DATE 1/3/2011		DATE -	REVISED -										