


DATE	
BY	
FINAL SURVEY	SURVEYED
NOTE BOOK	PLOTTED
NO.	TEMPLATE
	AREAS CHECKED

DATE	
BY	
ORIGINAL SURVEY	SURVEYED
NOTE BOOK	PLOTTED
NO.	TEMPLATE
	AREAS CHECKED

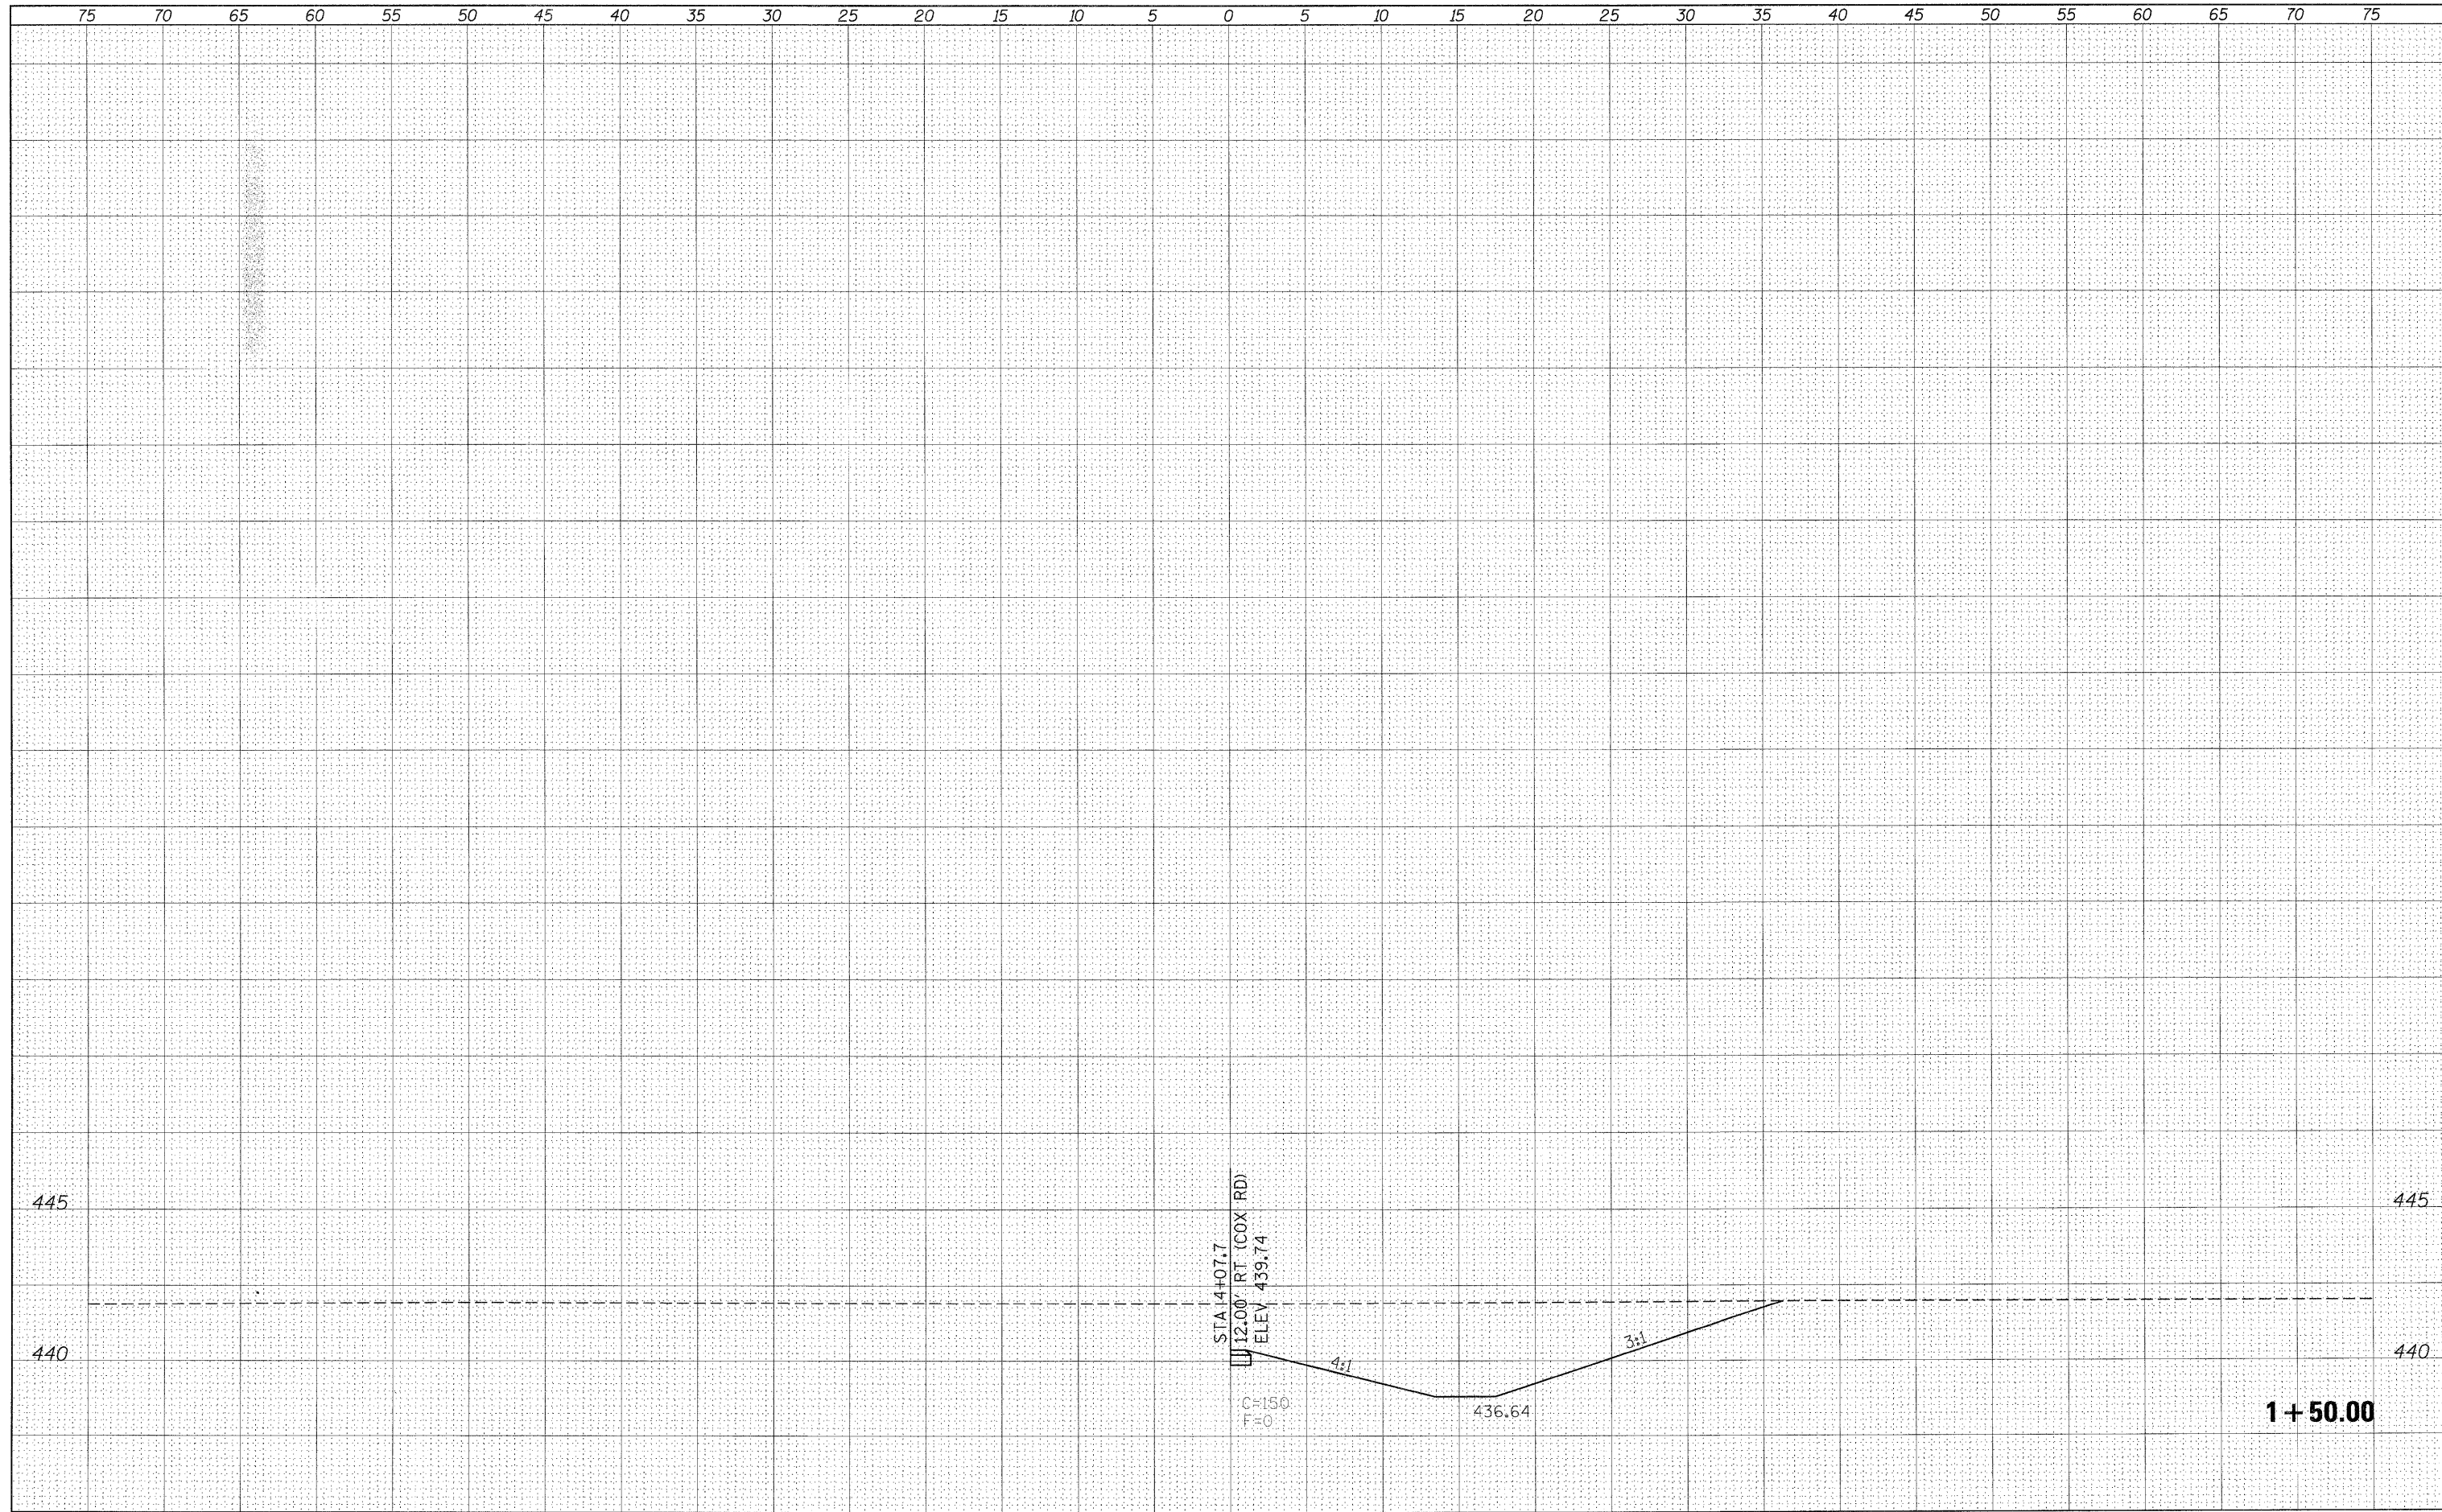

FILE NAME = c:\pwwork\pwwork\knightsam\d0135592\78133-sht-1-1-1-1-1.dgn

USER NAME = knightsam
 PLOT SCALE = 5.0000 "/>

DESIGNED -
 DRAWN -
 CHECKED -
 DATE -

REVISED -
 REVISED -
 REVISED -
 REVISED -

**STATE OF ILLINOIS
 DEPARTMENT OF TRANSPORTATION**

**WEST QUADRANT
 PROPOSED FRONTAGE ROAD WEST (COX RD)
 CROSS SECTIONS**

SCALE: SHEET NO. OF SHEETS STA. 1+50.00 TO STA. 1+50.00

F.A. RTE.	SECTION	COUNTY	TOTAL SHEETS	SHEET NO.
331	(1-3,1-2)N-1,TS-1	WILLIAMSON	251	229
CONTRACT NO. 78133				
ILLINOIS FED. AID PROJECT				