


DATE	
BY	
FINAL SURVEY	SURVEYED
NOTE BOOK	PLOTTED
NO.	TEMPLATE
	AREAS CHECKED

DATE	
BY	
ORIGINAL SURVEY	SURVEYED
NOTE BOOK	PLOTTED
NO.	TEMPLATE
	AREAS CHECKED

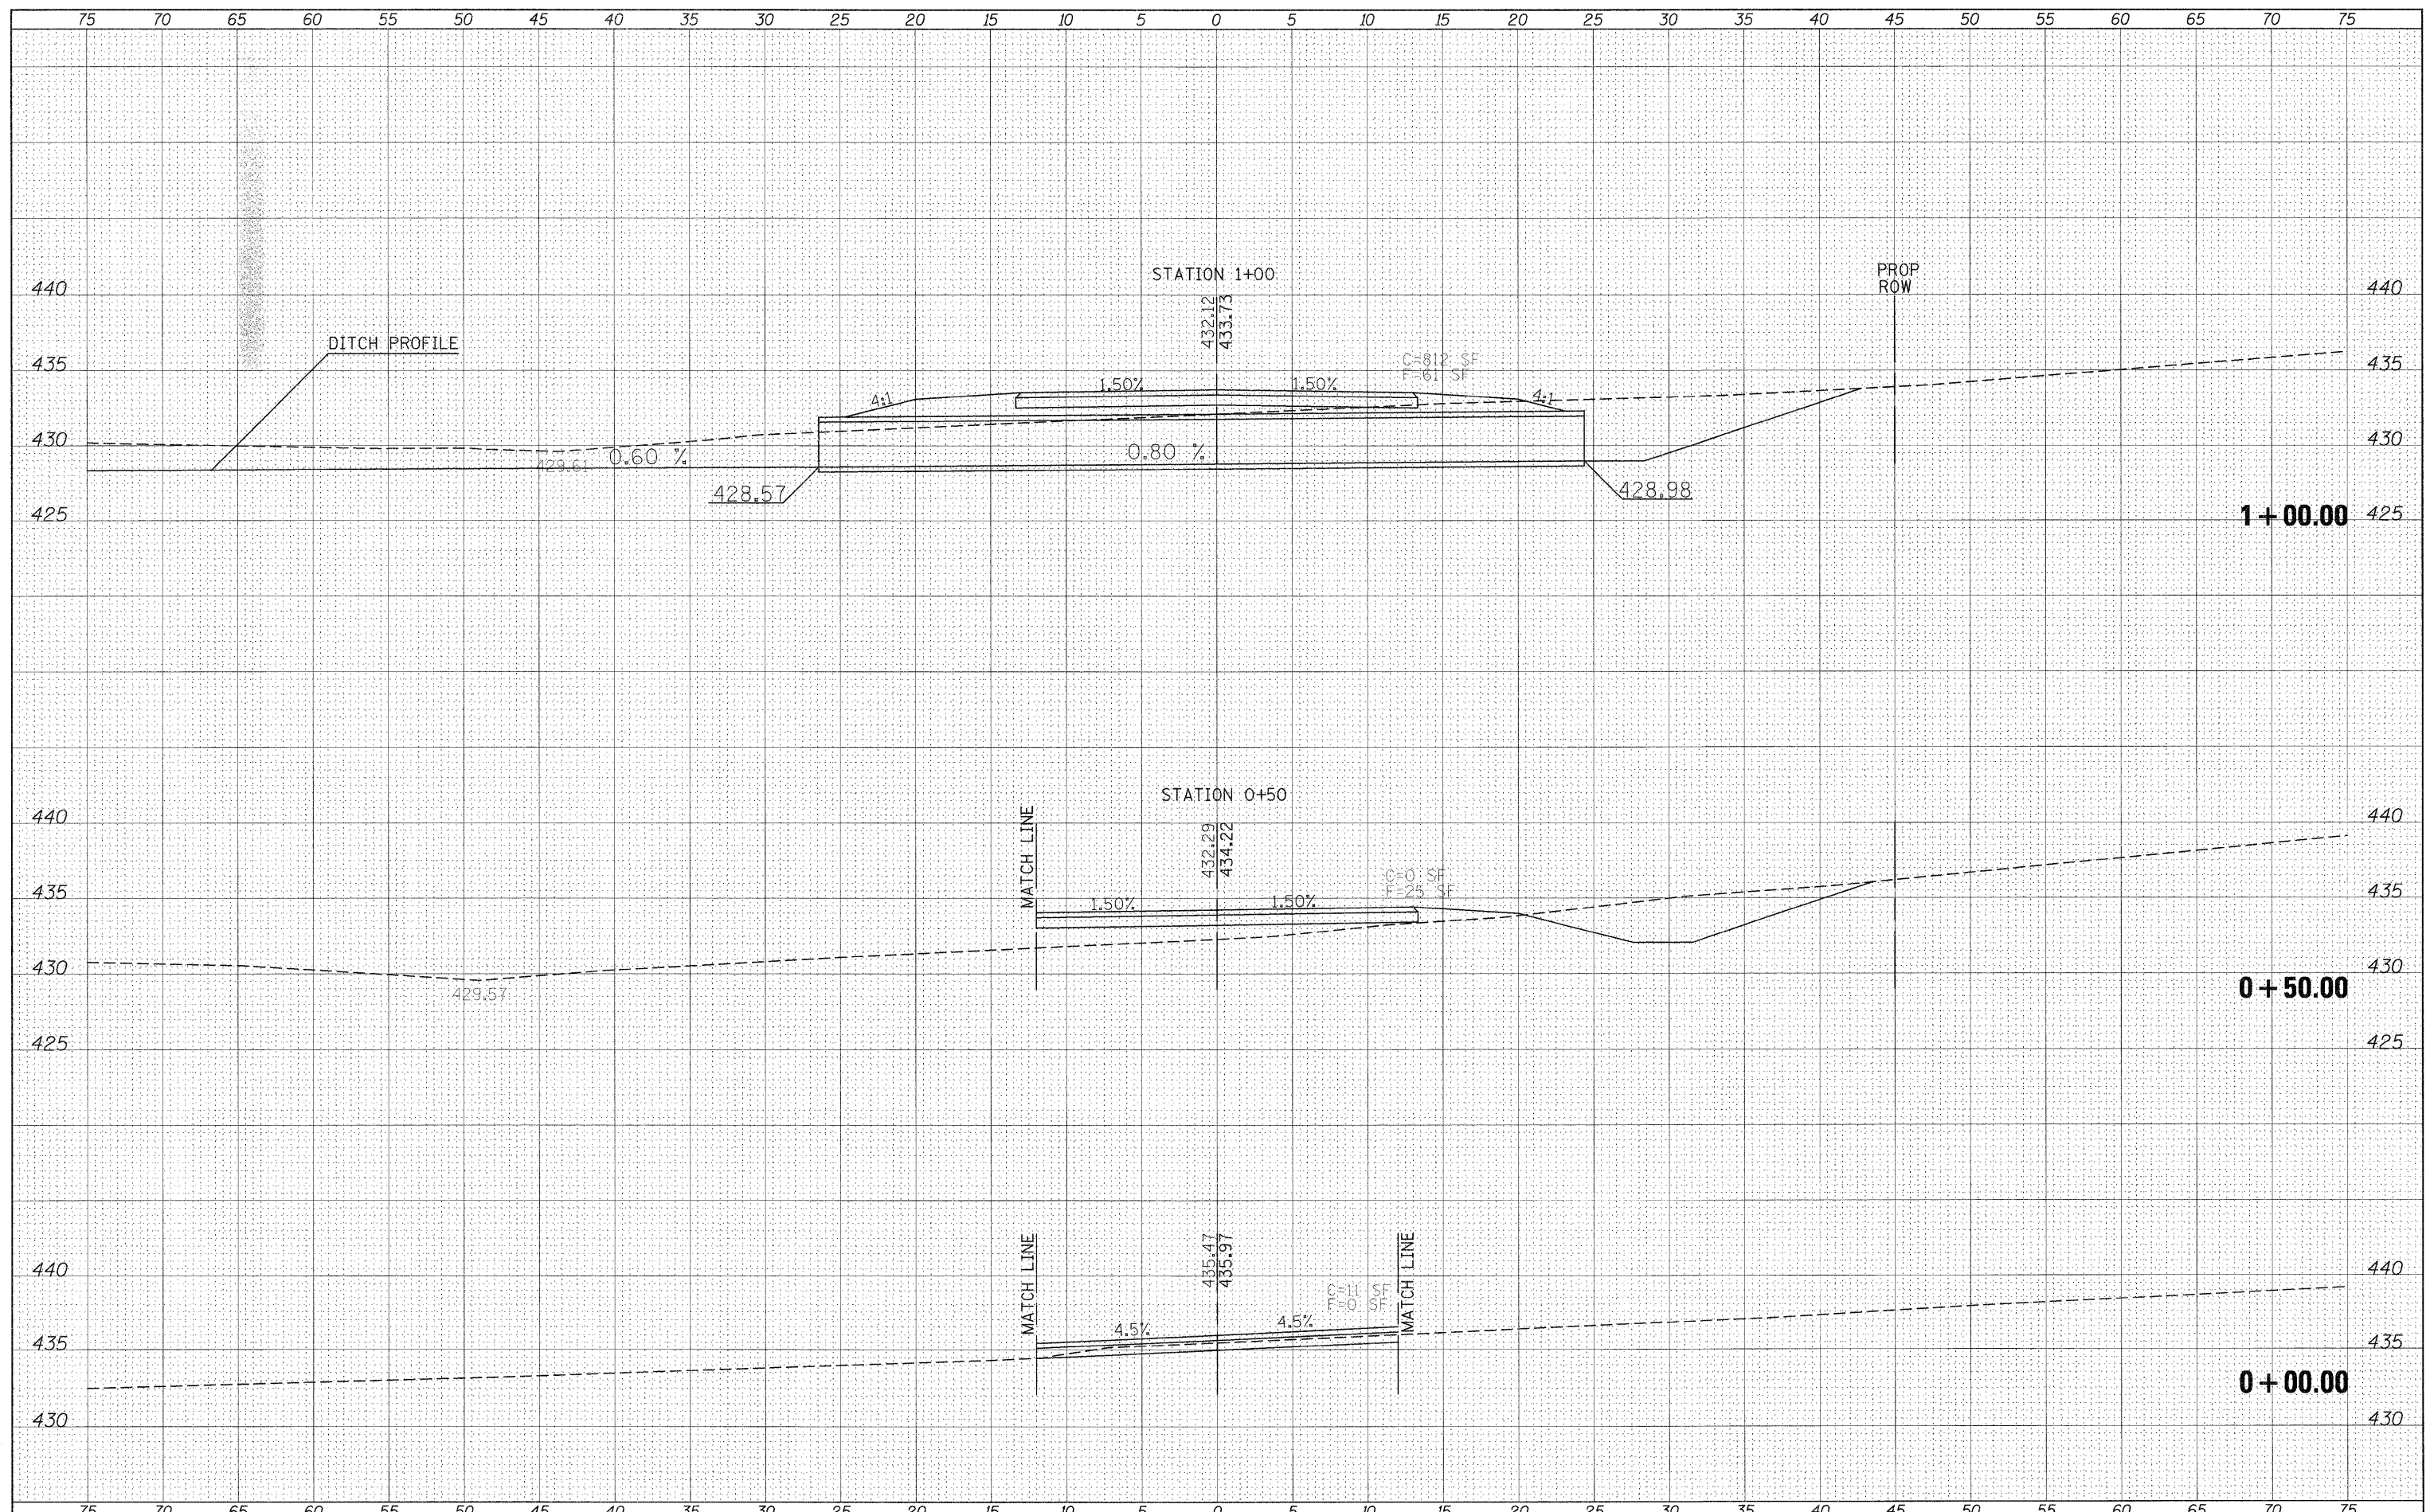

FILE NAME = c:\pwork\pwork\knights\0135592\78133-shr-dgn
 USER NAME = knights
 PLOT SCALE = 5.0000' / IN.
 PLOT DATE = 1/3/2011

DESIGNED	-	REVISED	-
DRAWN	-	REVISED	-
CHECKED	-	REVISED	-
DATE	-	REVISED	-

**STATE OF ILLINOIS
DEPARTMENT OF TRANSPORTATION**

AIRWAY DRIVE CROSS SECTIONS

SCALE: SHEET NO. OF SHEETS STA. +00.00 TO STA. 1+00.00

F.A. RTE.	SECTION	COUNTY	TOTAL SHEETS	SHEET NO.
331	(1-3,1-2N-1,TS-1	WILLIAMSON	251	230
				CONTRACT NO. 78133
ILLINOIS FED. AID PROJECT				