


DATE	
BY	
FINAL SURVEY	
SURVEY	
NOTE BOOK	
PLATE	
NO.	
AREAS CHECKED	

DATE	
BY	
ORIGINAL SURVEY	
SURVEY	
NOTE BOOK	
PLATE	
NO.	
AREAS CHECKED	

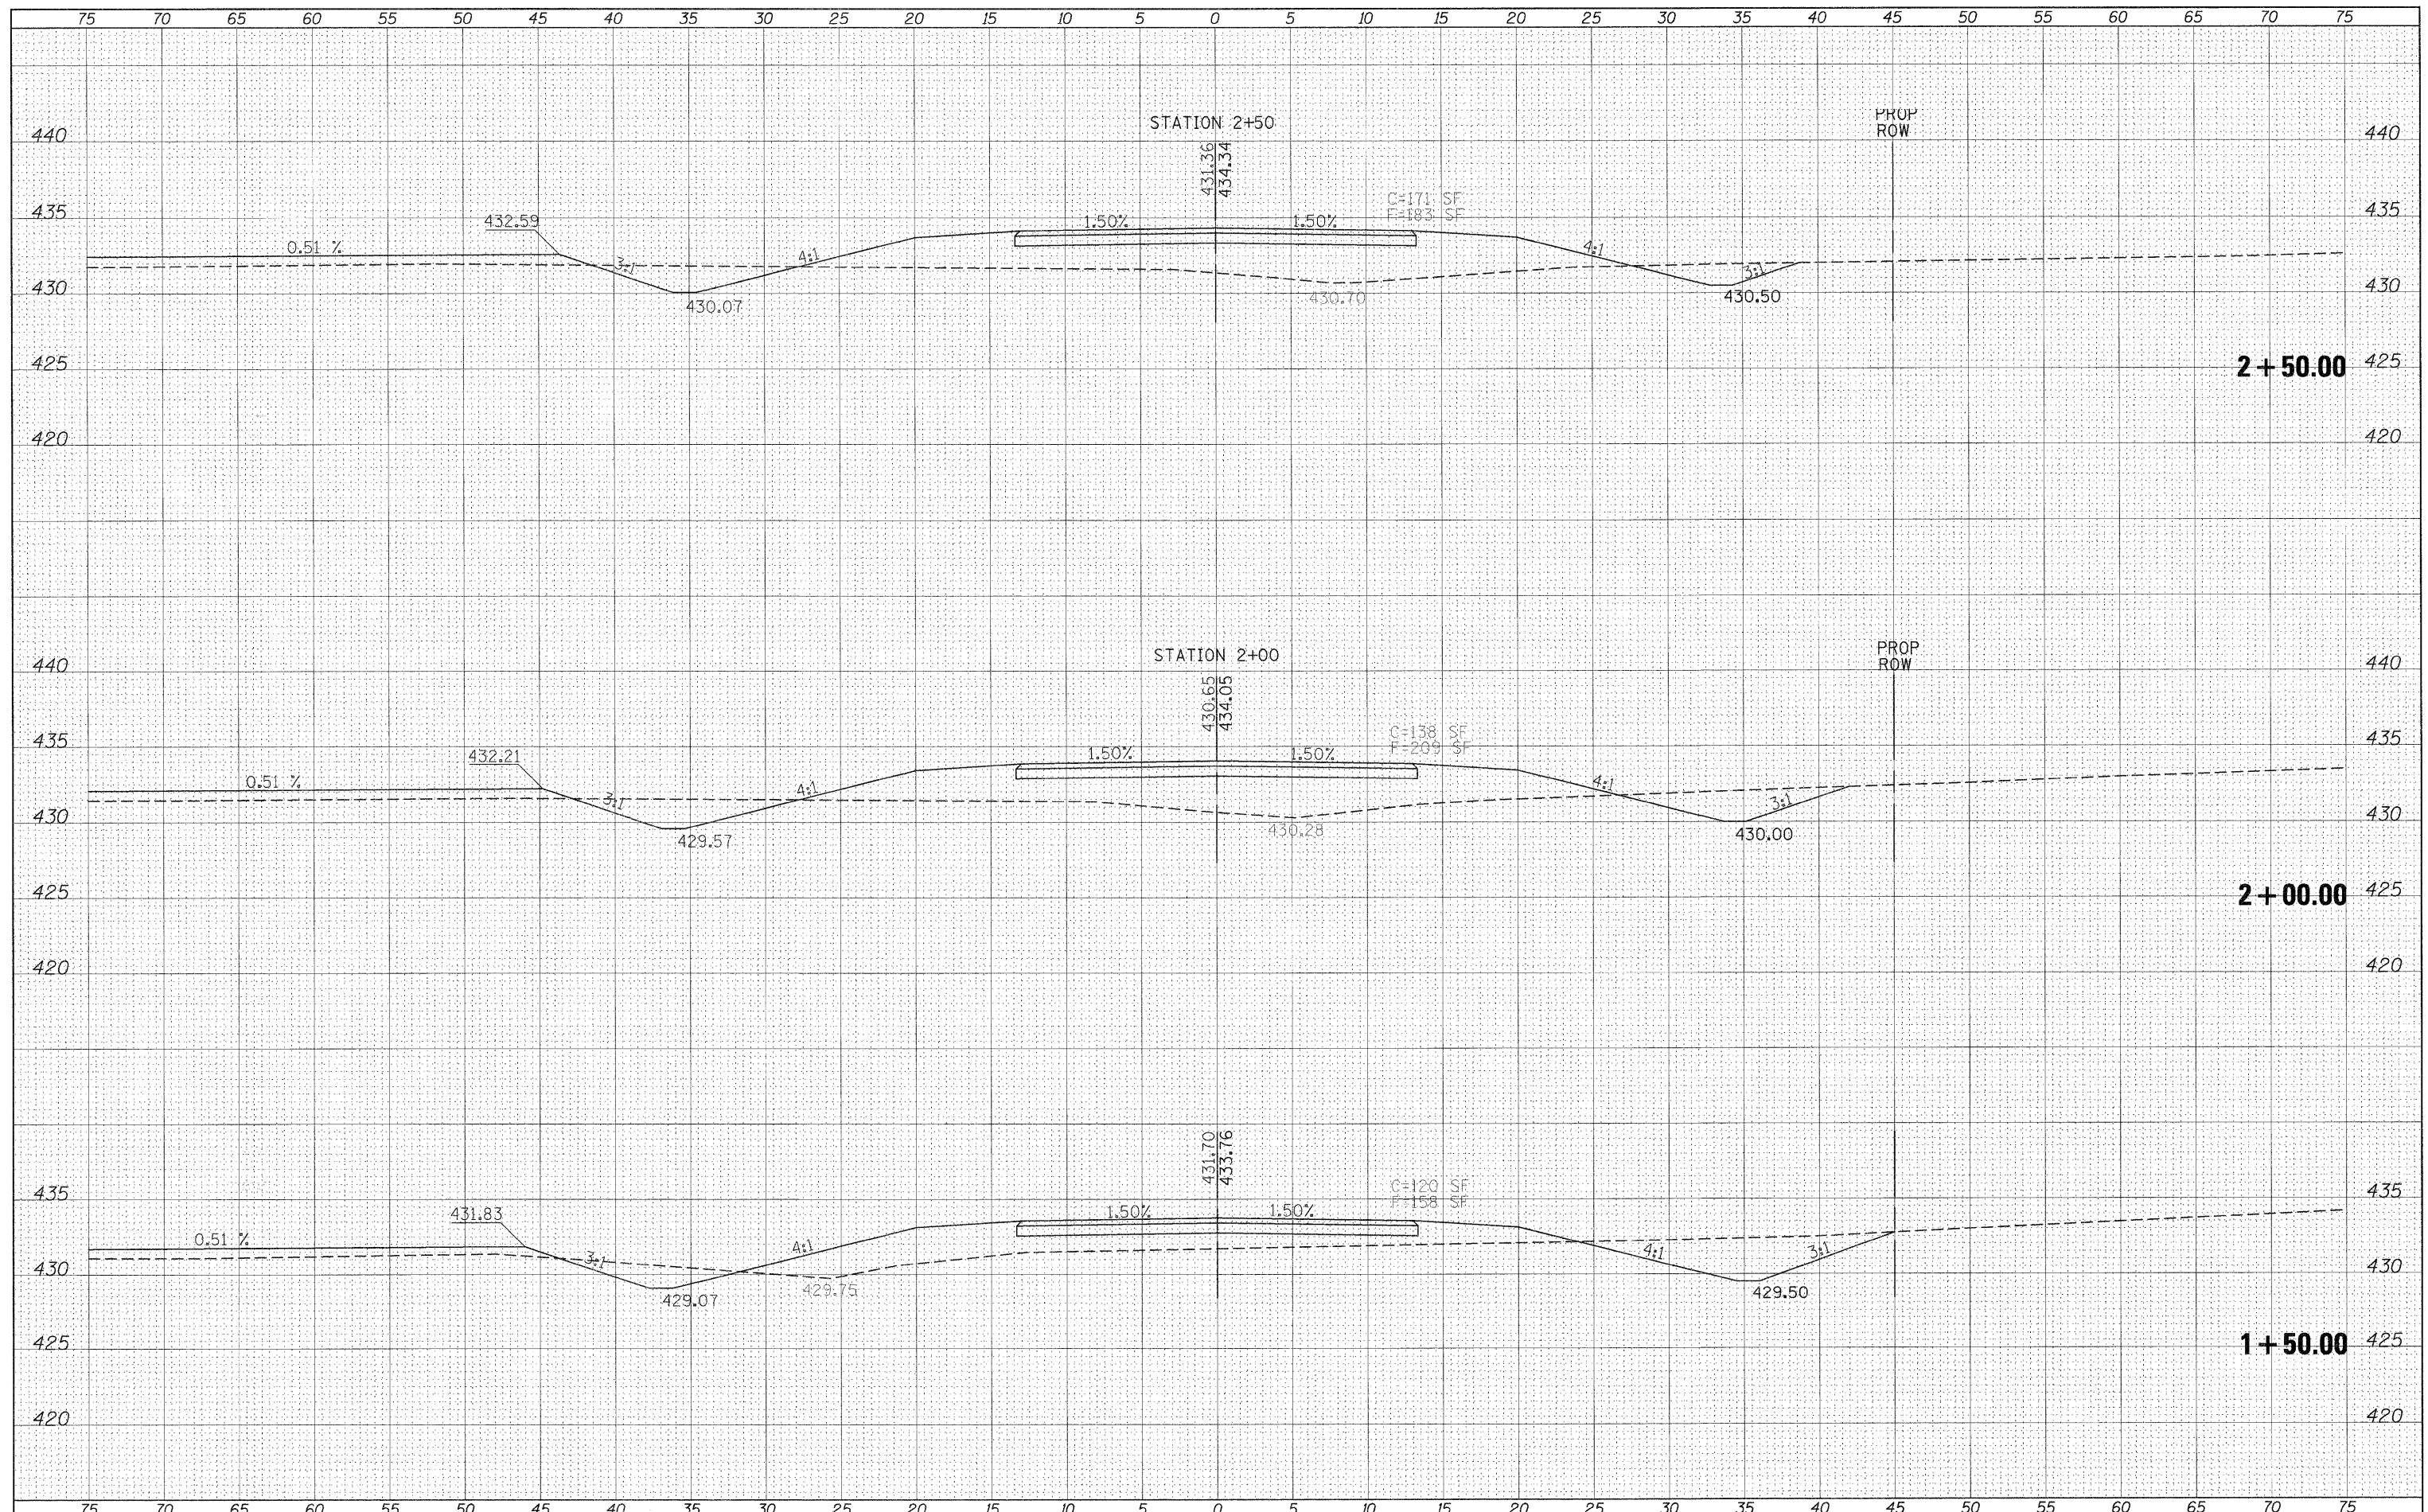

FILE NAME =	USER NAME = knightan	DESIGNED -	REVISED -	STATE OF ILLINOIS DEPARTMENT OF TRANSPORTATION	AIRWAY DRIVE CROSS SECTIONS				F.A. RITE.	SECTION	COUNTY	TOTAL SHEETS	SHEET NO.
cs:\pwork\pwork\knightsm\08135592\78133-ah-1-1-11-11.dgn		DRAWN -	REVISED -		331	(1-3,1-2N-1,TS-1	WILLIAMSON	251	231				
PLOT SCALE = 5,0000' / IN.		CHECKED -	REVISED -		CONTRACT NO. 78133								
PLOT DATE 1/3/2011		DATE -	REVISED -		ILLINOIS FED. AID PROJECT								
					SCALE:	SHEET NO.	OF	SHEETS	STA. 1+50.00	TO STA. 2+50.00			