


DATE	
BY	
FINAL SURVEY	SURVEYED
NOTE BOOK	PLOTTED
NO.	TEMPLATE
	AREAS CHECKED

DATE	
BY	
ORIGINAL SURVEY	SURVEYED
NOTE BOOK	PLOTTED
NO.	TEMPLATE
	AREAS CHECKED

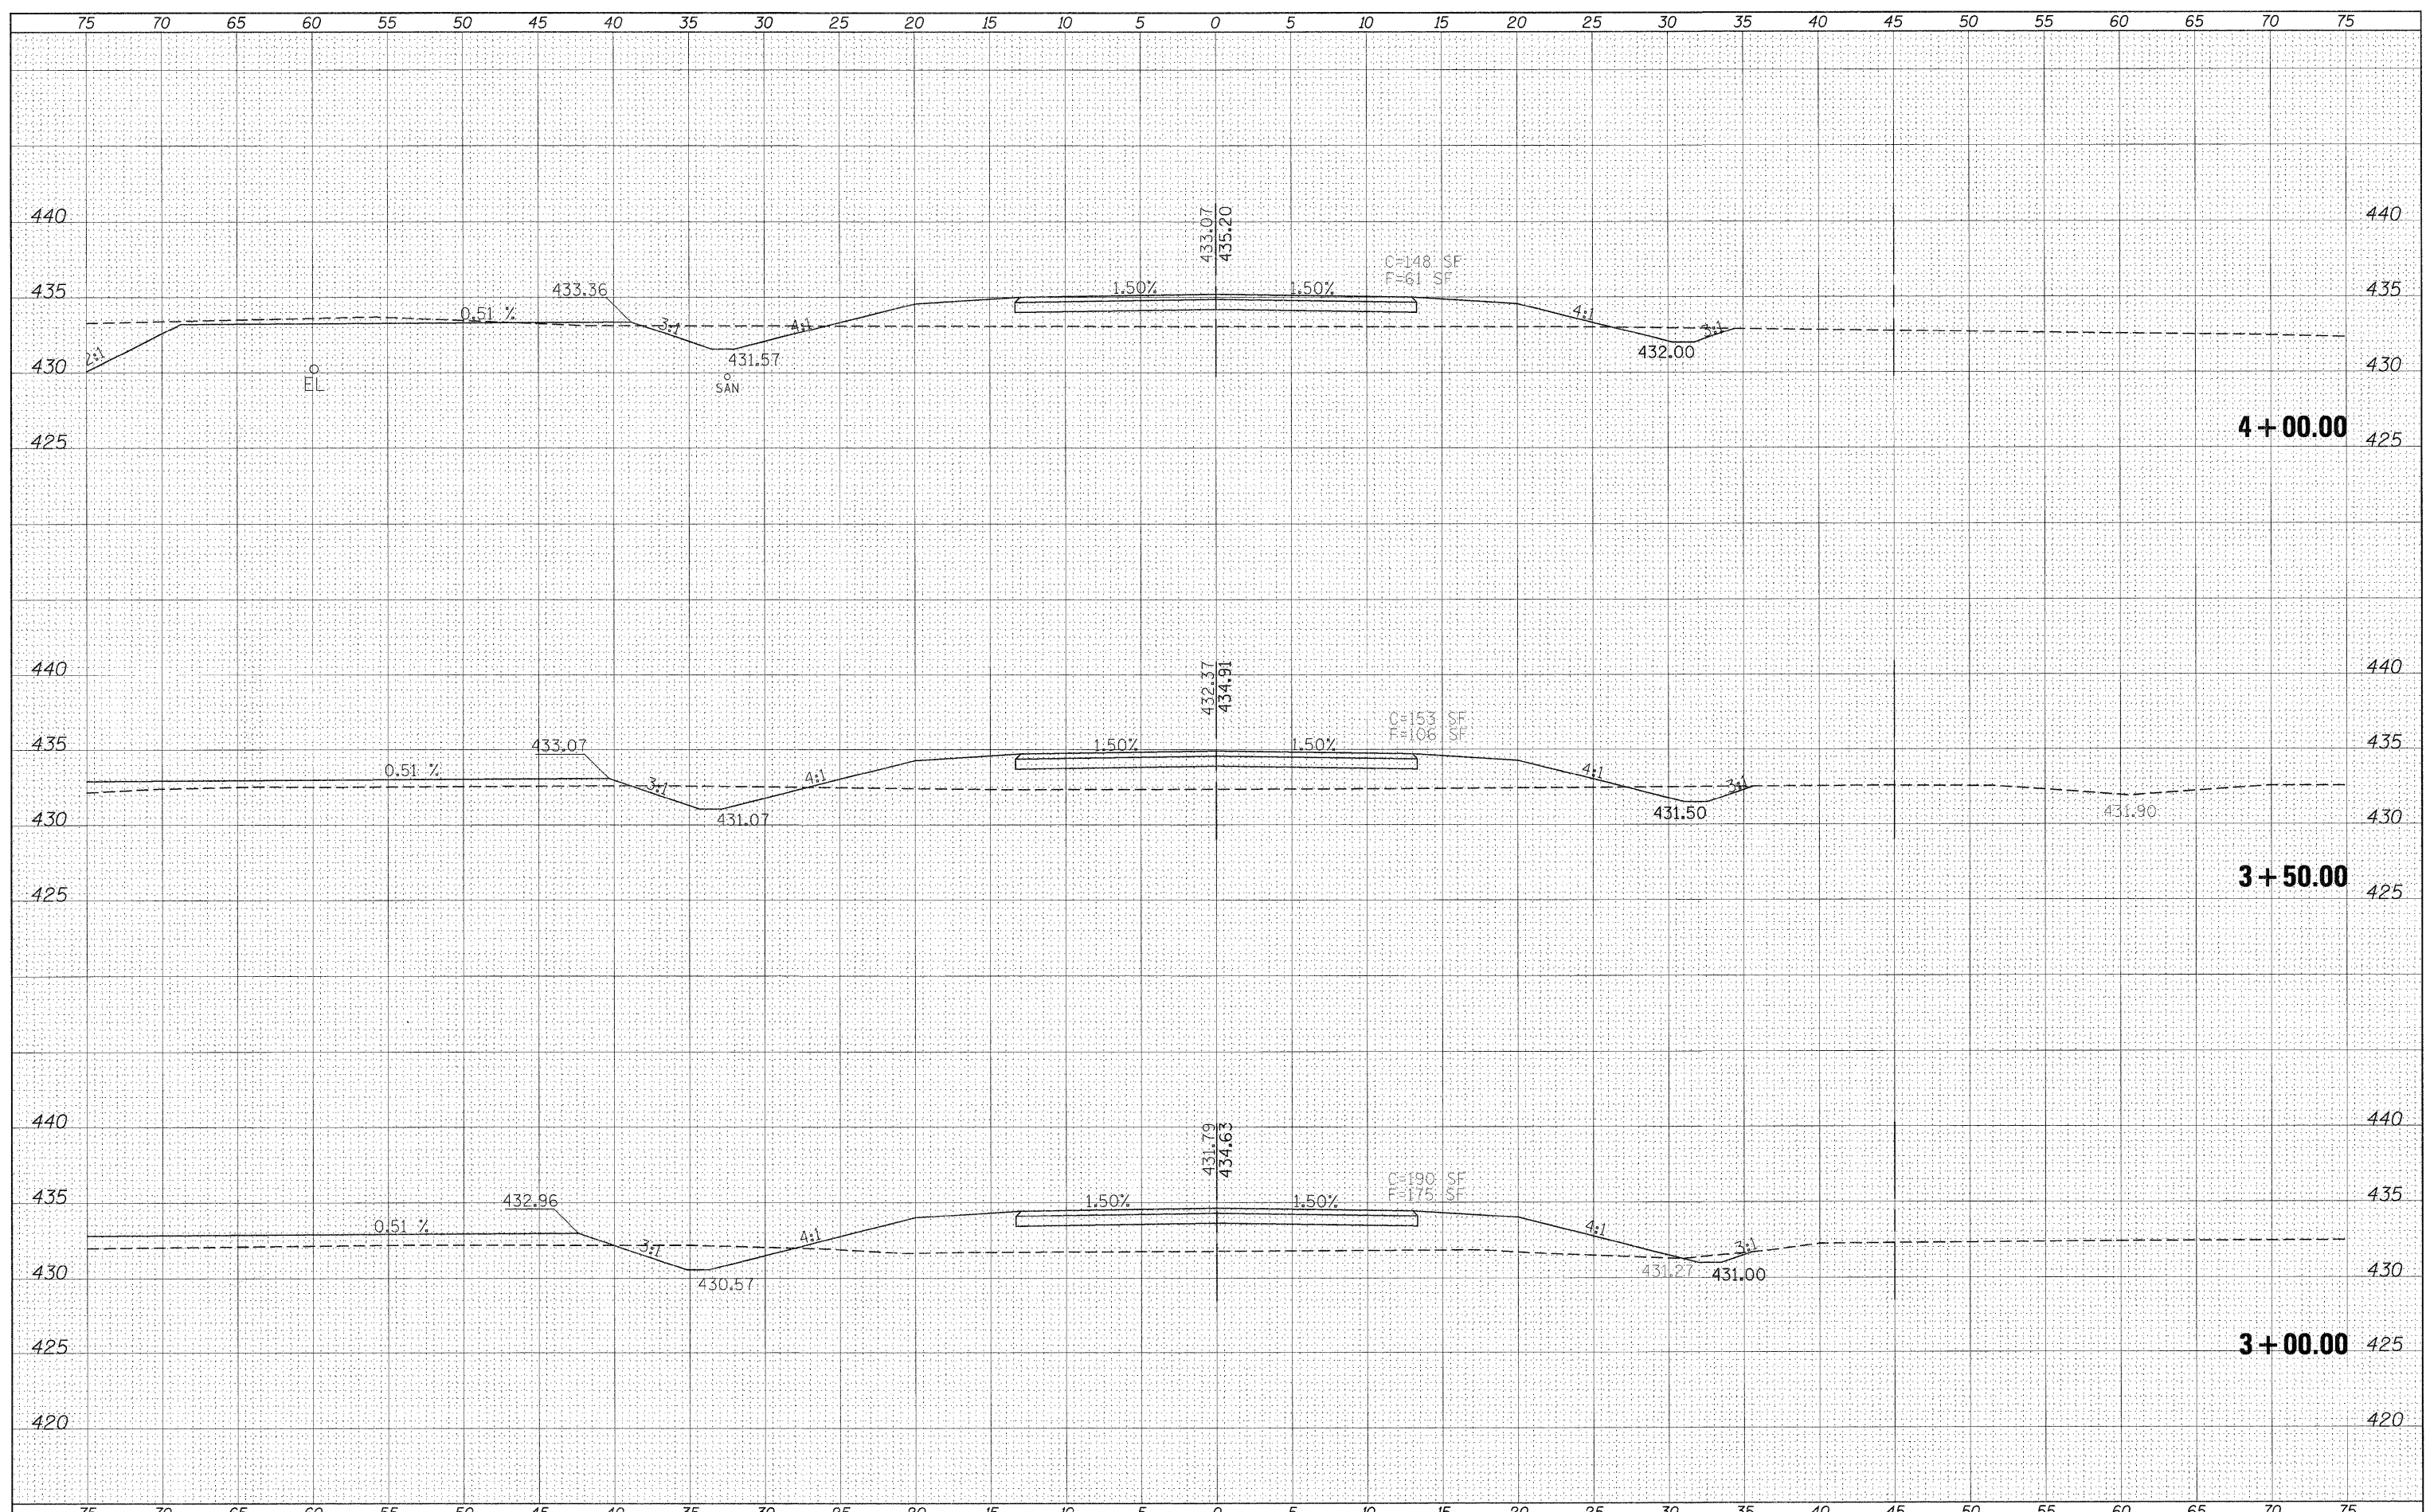

FILE NAME =	USER NAME = knightar	DESIGNED -	REVISED -	<b>STATE OF ILLINOIS DEPARTMENT OF TRANSPORTATION</b>	<b>AIRWAY DRIVE CROSS SECTIONS</b>	F.A. RTE.	SECTION	COUNTY	TOTAL SHEETS	SHEET NO.
ct:\pw\work\pwsdot\knightsm\d0135592\78133-sht-331.dgn	PLOT SCALE = 5,0000' / IN.	DRAWN -	REVISED -			331	(1-3,1-2)N-1,TS-1	WILLIAMSON	251	232
	PLOT DATE = 1/3/2011	CHECKED -	REVISED -			CONTRACT NO. 78133				
		DATE -	REVISED -			SCALE:	SHEET NO.	OF	SHEETS	STA. 3+00.00