


BY	DATE

BY	DATE

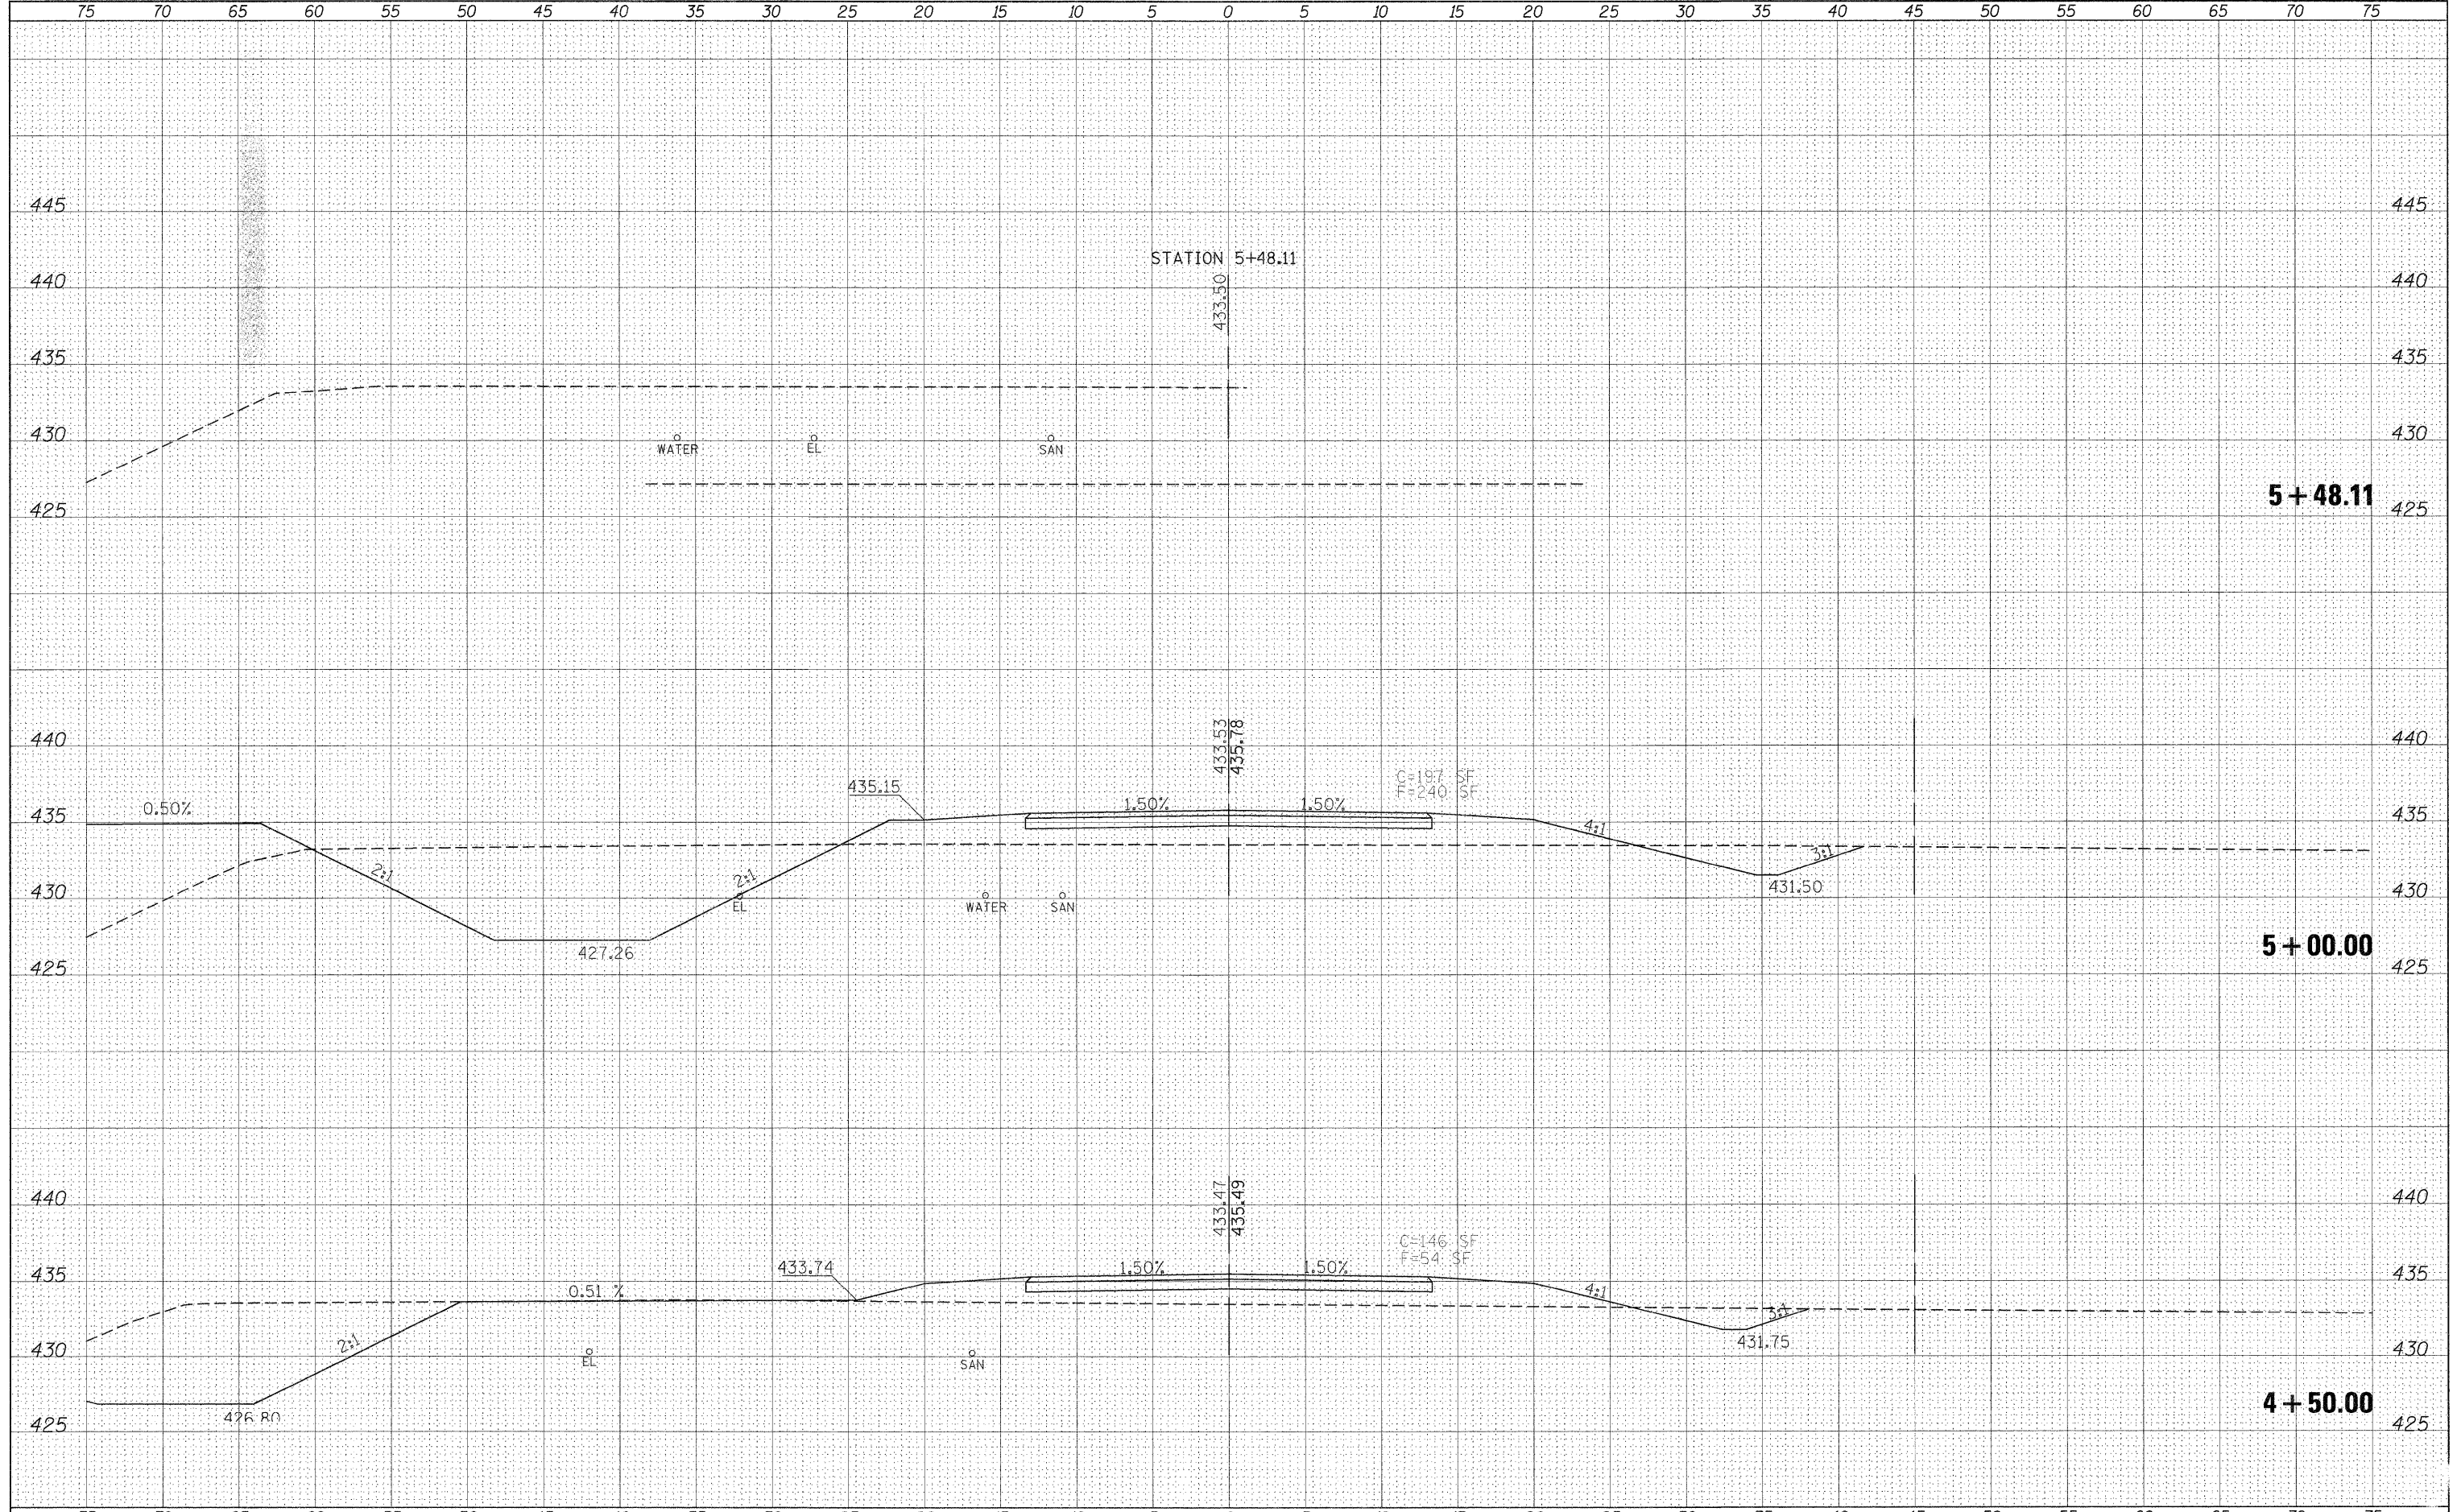

FILE NAME =	USER NAME = knightsm	DESIGNED -	REVISED -	STATE OF ILLINOIS DEPARTMENT OF TRANSPORTATION AIRWAY DRIVE CROSS SECTIONS	SCALE: SHEET NO. OF SHEETS STA. 4+50.00 TO STA. 5+48.11	F.A. RTE.	SECTION	COUNTY	TOTAL SHEETS	SHEET NO.	
et:\p\work\p\dot\knightsm\0135592\78133-sht-1.dwg	Plot Date = 1/3/2011	DRAWN -	REVISED -			331	(I-3,I-2)N-1,TS-1	WILLIAMSON	251	233	
		CHECKED -	REVISED -			CONTRACT NO. 78133					
		DATE -	REVISED -			ILLINOIS FED. AID PROJECT					