


DATE	
BY	
FINAL SURVEY	SUPERVISED
NOTE BOOK	PLOTTED
NO.	TEMPLATE
	AREAS CHECKED

DATE	
BY	
ORIGINAL SURVEY	SUPERVISED
NOTE BOOK	PLOTTED
NO.	TEMPLATE
	AREAS CHECKED

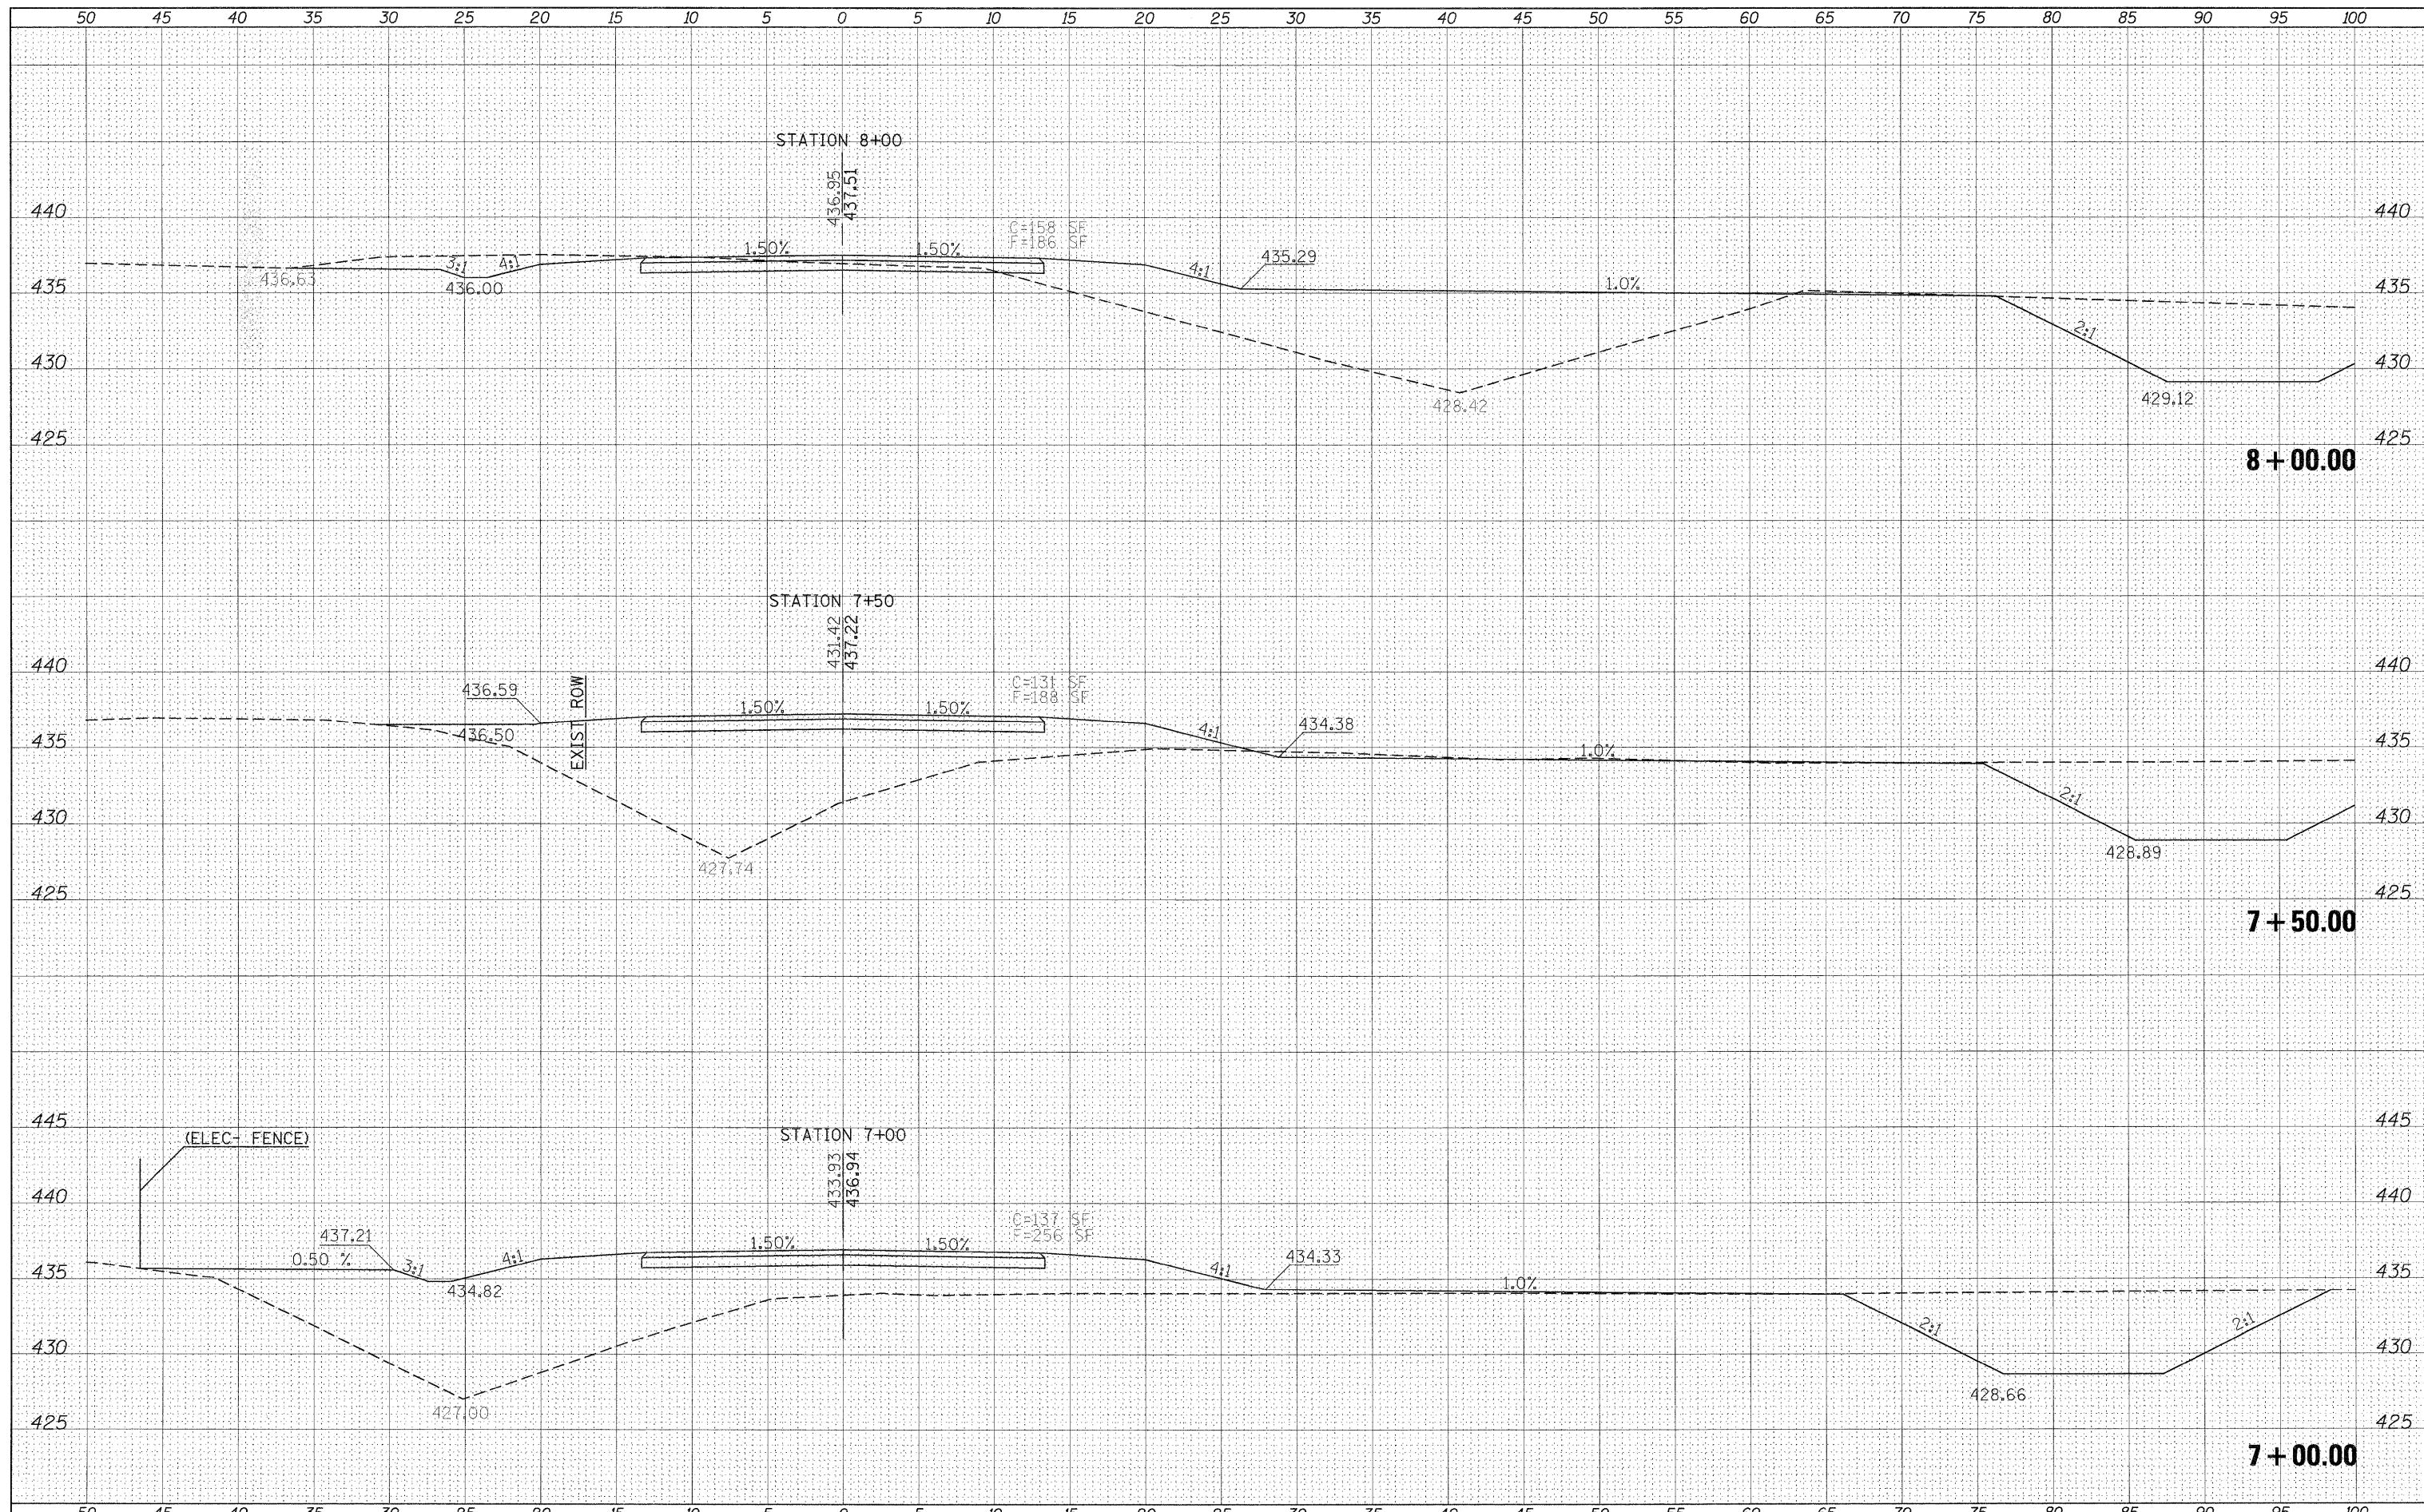

FILE NAME =	USER NAME = knightsn	DESIGNED -	REVISED -	<b>STATE OF ILLINOIS</b> <b>DEPARTMENT OF TRANSPORTATION</b>	<b>AIRWAY DRIVE CROSS SECTIONS</b> SCALE: SHEET NO. OF SHEETS STA. 7+00.00 TO STA. 8+00.00	F.A. RTE. 331 SECTION (I-3, I-2)N-1, TS-1 COUNTY WILLIAMSON TOTAL SHEETS 251 SHEET NO. 235 CONTRACT NO. 78133 ILLINOIS FED. AID PROJECT
et:\pw\work\p10dot\knightsn\d0135592\78133-sht-ec.dgn	PLOT SCALE = 5.0000" / IN.	DRAWN -	REVISED -			
PLOT DATE = 1/3/2011	DATE -	CHECKED -	REVISED -			
		DATE -	REVISED -			