


|               |  |
|---------------|--|
| DATE          |  |
| BY            |  |
| SURVEYED      |  |
| PLOTTED       |  |
| NOTE BOOK     |  |
| AREAS CHECKED |  |
| NO.           |  |

|               |  |
|---------------|--|
| DATE          |  |
| BY            |  |
| SURVEYED      |  |
| PLOTTED       |  |
| NOTE BOOK     |  |
| AREAS CHECKED |  |
| NO.           |  |

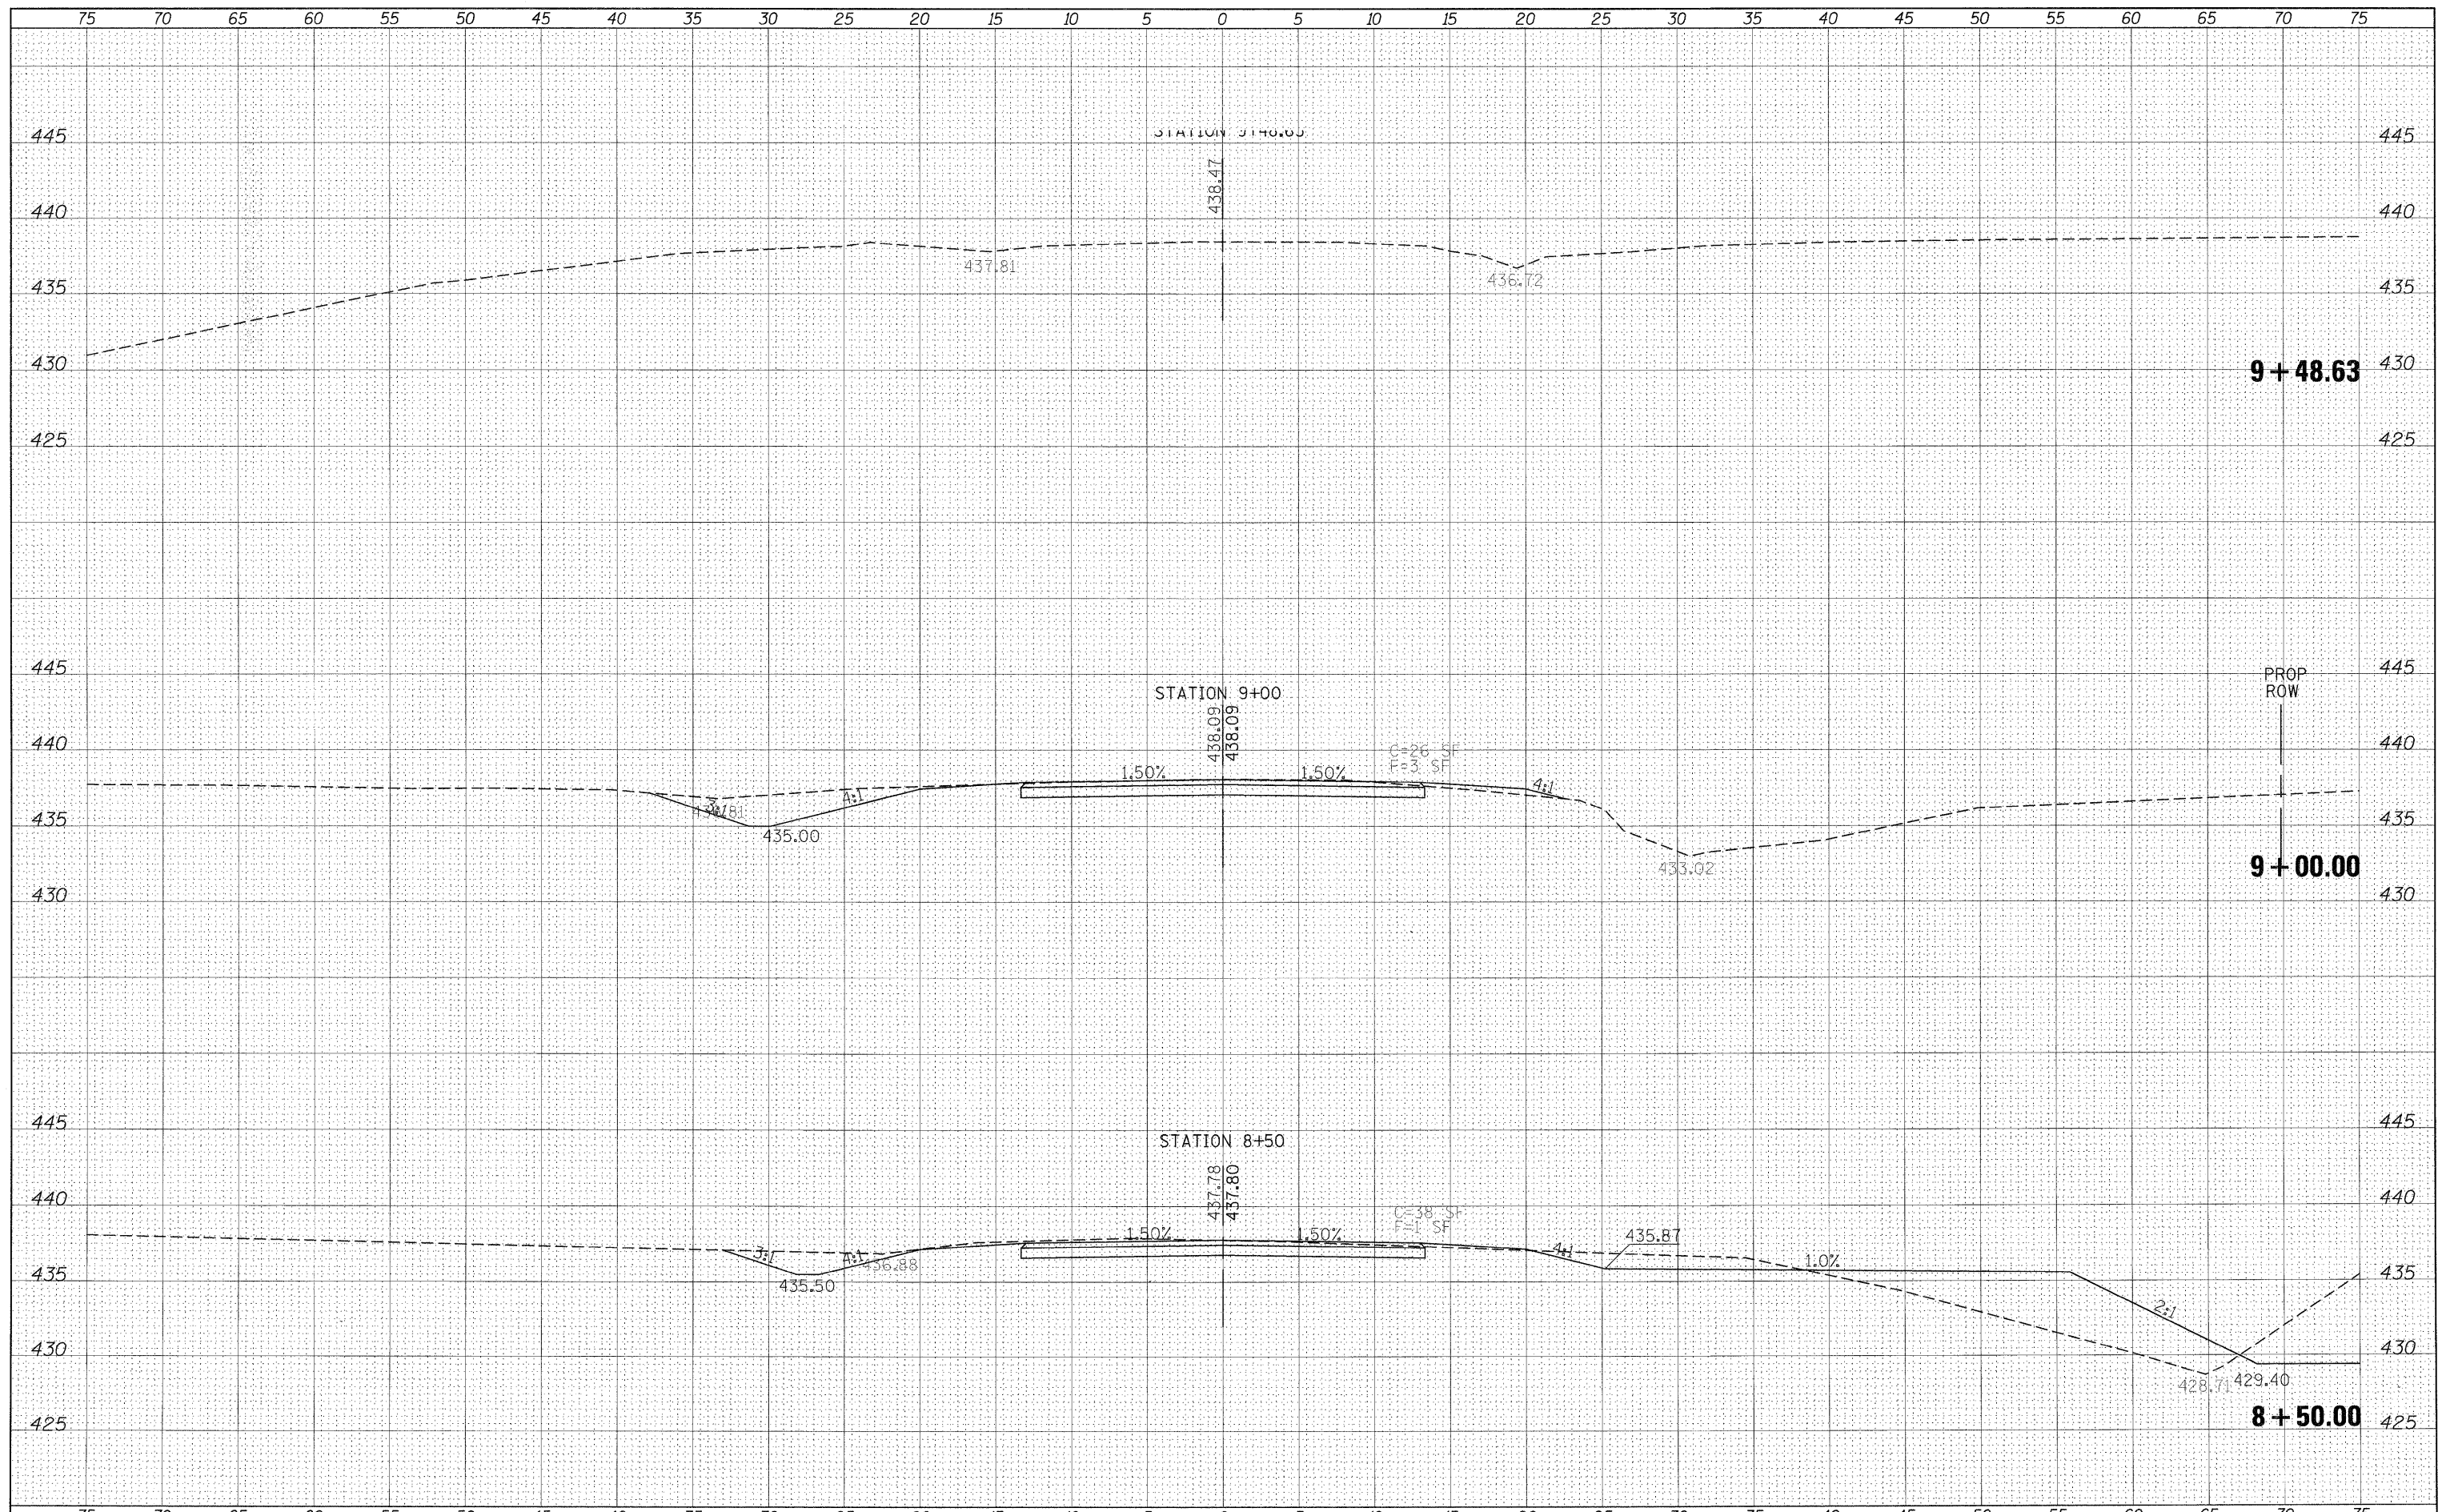

|  |                      |            |           |   |                                    |                           |                     |              |                 |           |
|--|----------------------|------------|-----------|---|------------------------------------|---------------------------|---------------------|--------------|-----------------|-----------|
| FILE NAME =                                      | USER NAME = knightam | DESIGNED - | REVISED - | <b>STATE OF ILLINOIS</b><br><b>DEPARTMENT OF TRANSPORTATION</b> | <b>AIRWAY DRIVE CROSS SECTIONS</b> | F.A. RTE.                 | SECTION             | COUNTY       | TOTAL SHEETS    | SHEET NO. |
| cs:\pwork\pwork\knightam\0135592\78133-sht-1.dwg | Drawn - Fredjgn      | DRAWN -    | REVISED - |   |                                    | 331                       | (1-3, I-2N-1, TS-1) | WILLIAMSON   | 251             | 236       |
| PLOT SCALE = 5.0000' / IN.                       | CHECKED -            | CHECKED -  | REVISED - |   |                                    | CONTRACT NO. 78133        |                     |              |                 |           |
| PLOT DATE = 1/3/2011                             | DATE -               | DATE -     | REVISED - |   |                                    | ILLINOIS FED. AID PROJECT |                     |              |                 |           |
| SCALE:   |                      |            |           |   |                                    | SHEET NO.                 | OF SHEETS           | STA. 8+50.00 | TO STA. 9+48.63 |           |