


DATE	
BY	
SUBMITTED	
PLOTTED	
NOTE BOOK	
TEMPLATE	
AREAS	
CHECKED	
NO.	

DATE	
BY	
SUBMITTED	
PLOTTED	
NOTE BOOK	
TEMPLATE	
AREAS	
CHECKED	
NO.	

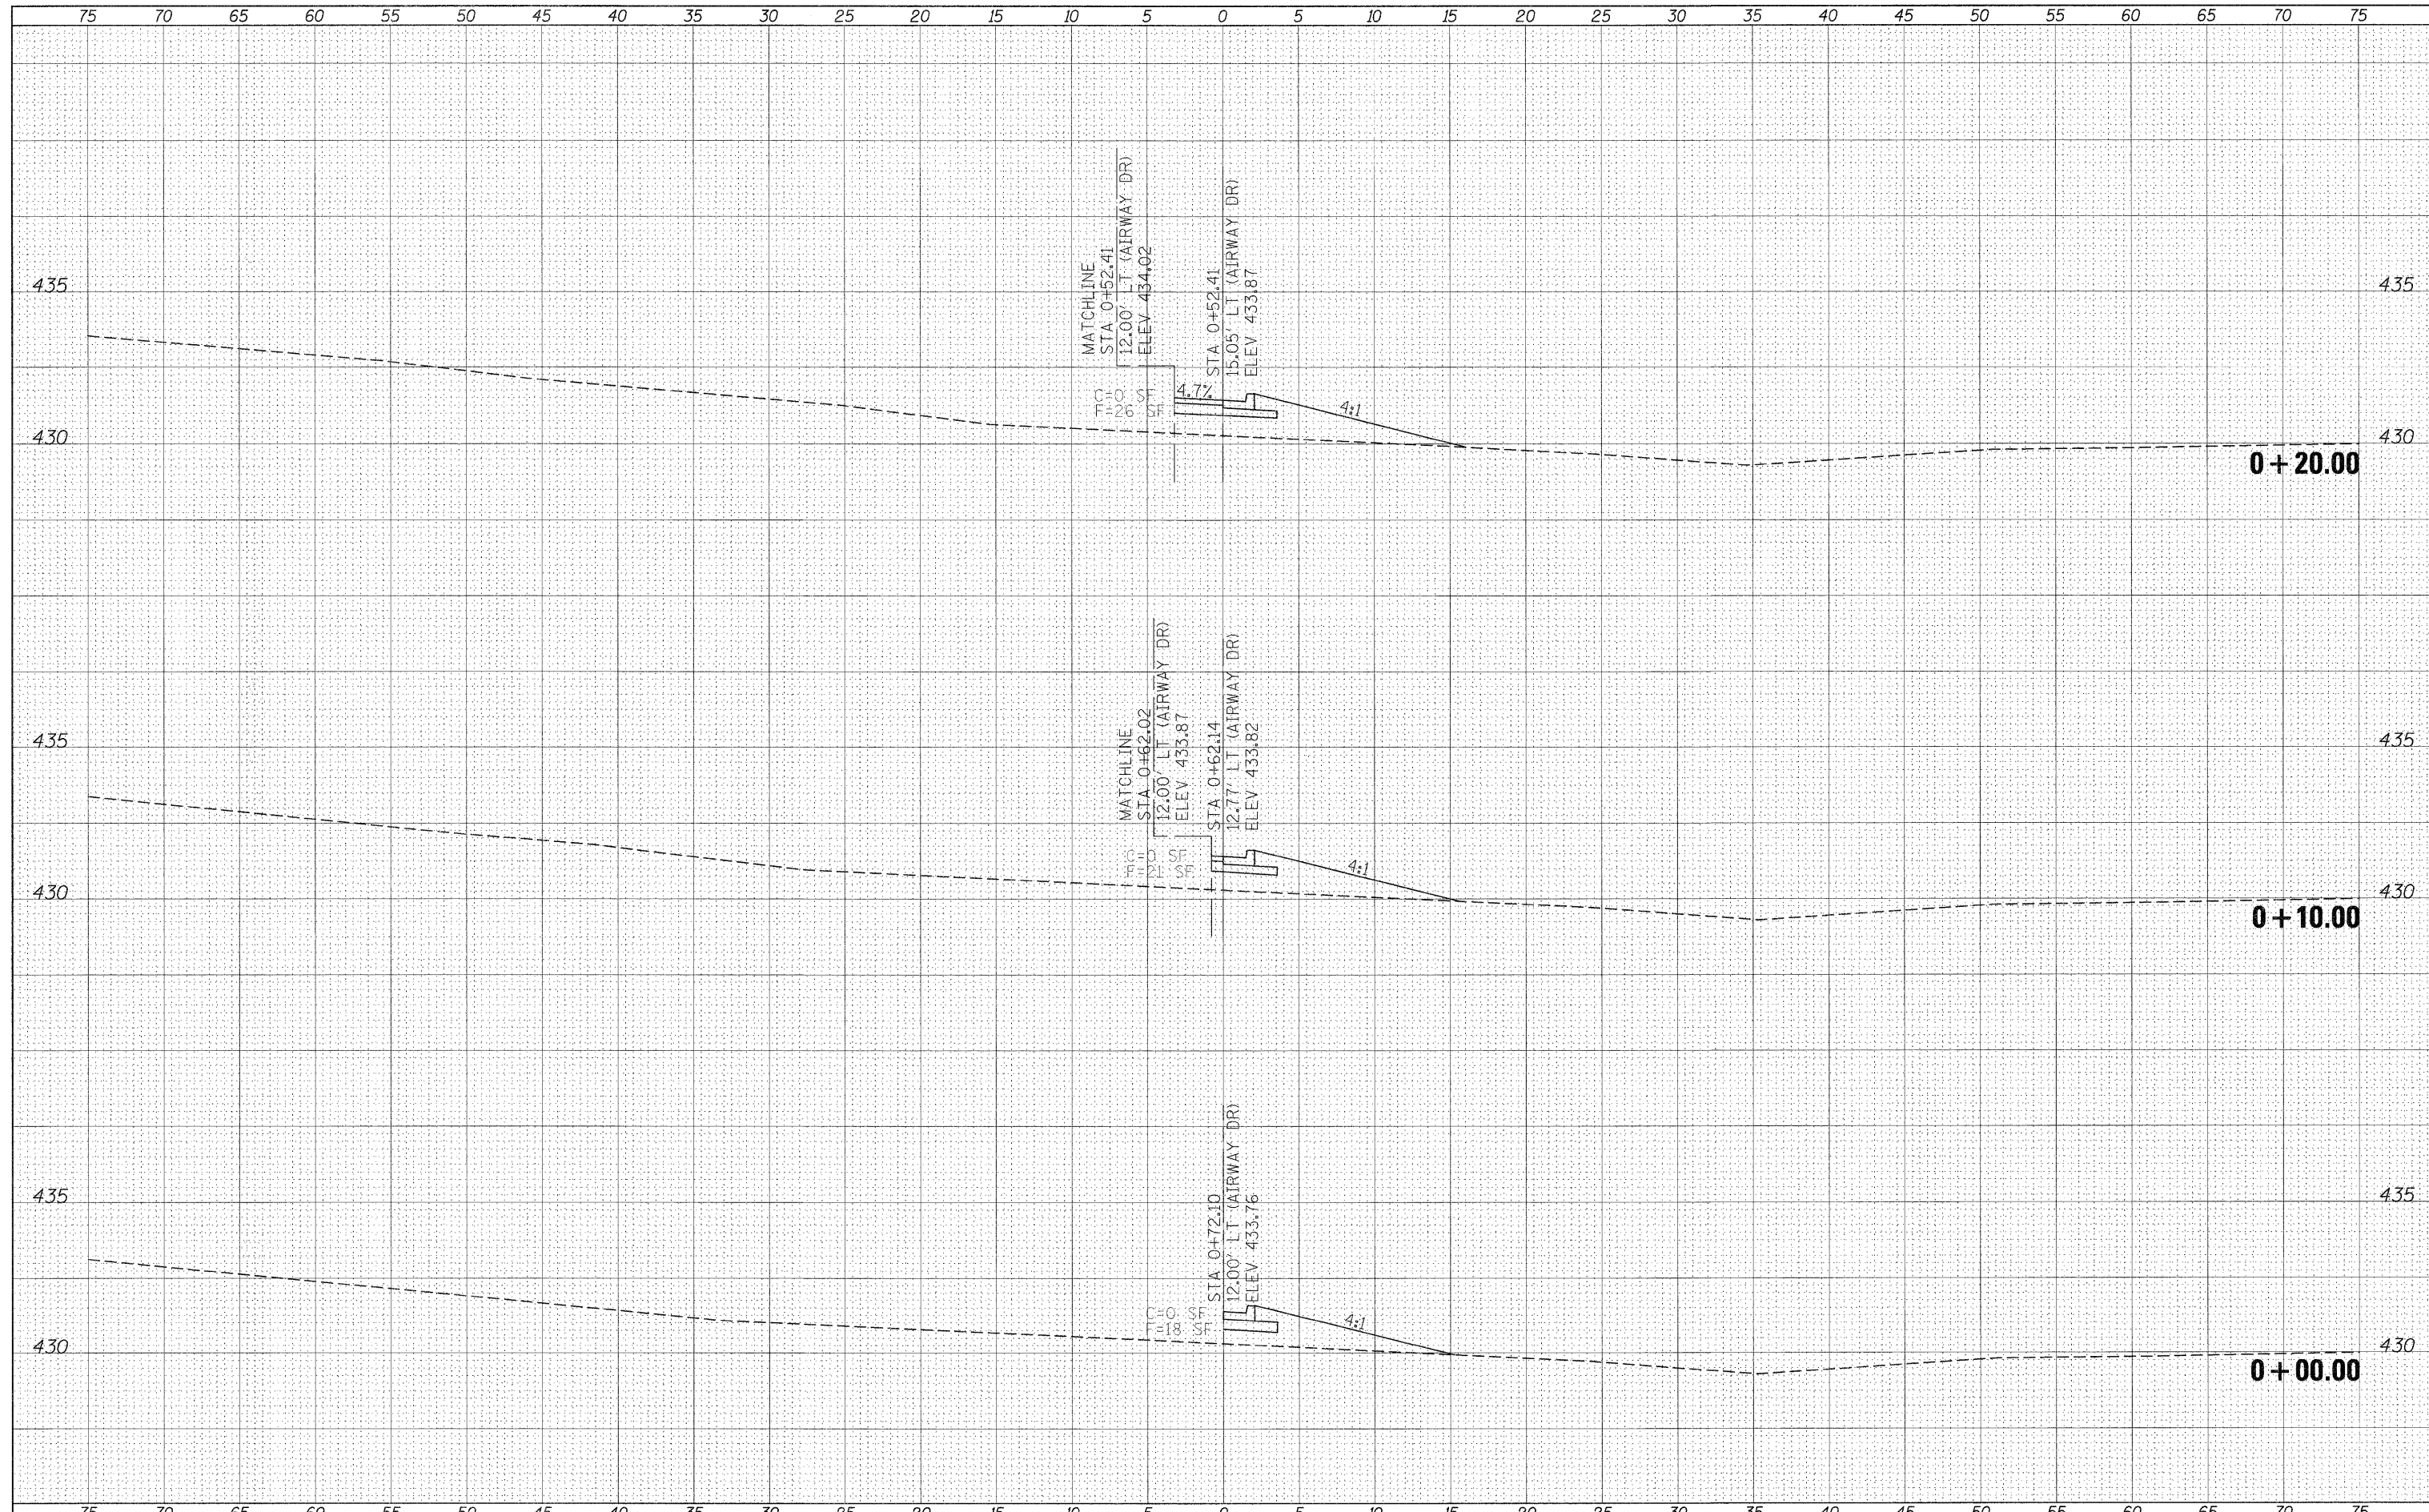

FILE NAME =	USER NAME = knightsm
c:\pwork\pwork\knightsm\0135592\78133-sht-30-frequad.dgn	DESIGNED -
	DRAWN -
PLOT SCALE = 5.0000' / 1" IN.	CHECKED -
PLOT DATE = 1/3/2011	DATE -

REVISED -
REVISED -
REVISED -
REVISED -

**STATE OF ILLINOIS  
DEPARTMENT OF TRANSPORTATION**

**EAST QUADRANT  
PROPOSED FRONTAGE ROAD (AIRWAY DR.)  
CROSS-SECTIONS**

SCALE: SHEET NO. OF SHEETS STA. +00.00 TO STA. +20.00

F.A.P. RTE.	SECTION	COUNTY	TOTAL SHEETS	SHEET NO.
331	(1-3,1-2)N-1,TS-1	WILLIAMSON	251	237
				CONTRACT NO. 78133
ILLINOIS FED. AID PROJECT				