


DATE	
BY	
FINAL SURVEY	
SUBMITTED	
PLOTTED	
NOTE BOOK	
TEMPLATE	
AREAS	
CHECKED	
NO.	

DATE	
BY	
ORIGINAL SURVEY	
SUBMITTED	
PLOTTED	
NOTE BOOK	
TEMPLATE	
AREAS	
CHECKED	
NO.	

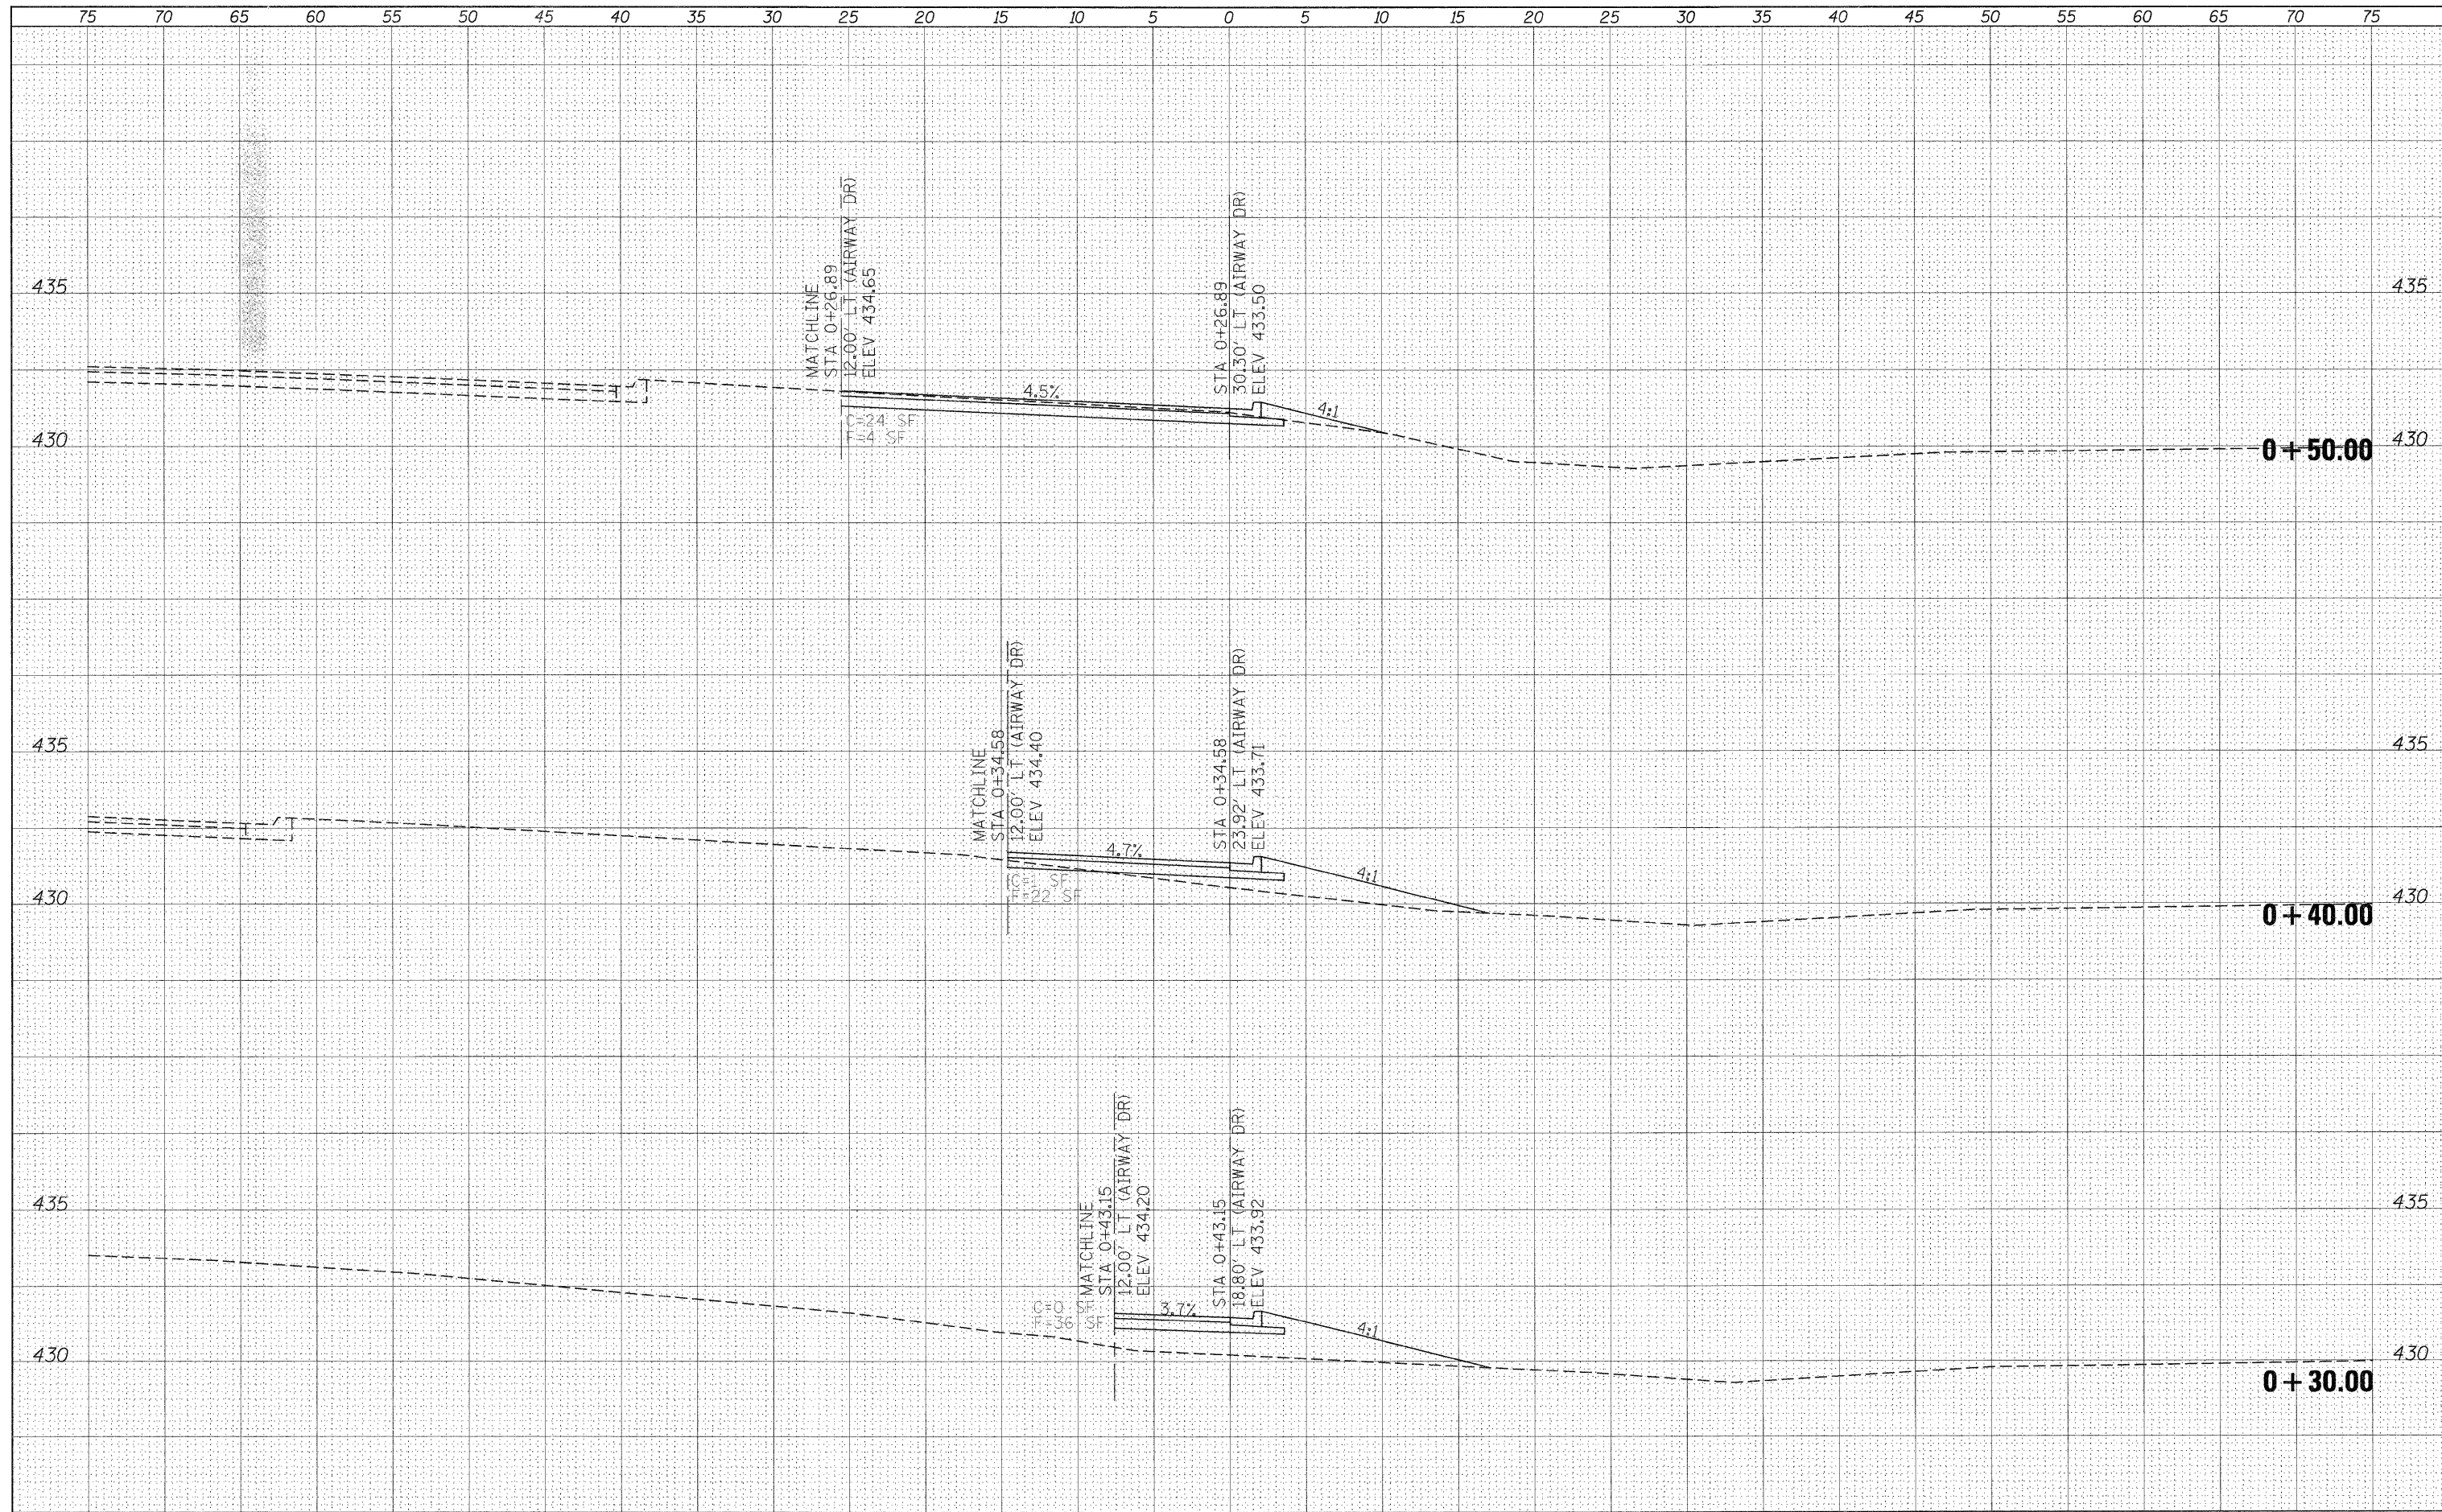

FILE NAME =	USER NAME = knightsm	DESIGNED -	REVISED -	<b>STATE OF ILLINOIS DEPARTMENT OF TRANSPORTATION</b>	<b>EAST QUADRANT PROPOSED FRONTAGE ROAD (AIRWAY DR.) CROSS-SECTIONS</b>			F.A.P. RTE.	SECTION	COUNTY	TOTAL SHEETS	SHEET NO.
ot:\pwork\pwidot\knightsm\0135552\78133-sht-	oc-frequed.dgn	DRAWN -	REVISED -		331	(I-3, I-2)N-1, TS-1	WILLIAMSON	251	238			
PLOT SCALE = 5.0000' / IN.	CHECKED -	REVISED -	REVISED -		CONTRACT NO. 78133							
PLOT DATE = 1/3/2011	DATE -	REVISED -	REVISED -		ILLINOIS FED. AID PROJECT							