


DATE	
BY	
SURVEYED	
PLOTTED	
TEMPLATE	
NOTE BOOK	
AREAS CHECKED	
NO.	

DATE	
BY	
SURVEYED	
PLOTTED	
TEMPLATE	
NOTE BOOK	
AREAS CHECKED	
NO.	

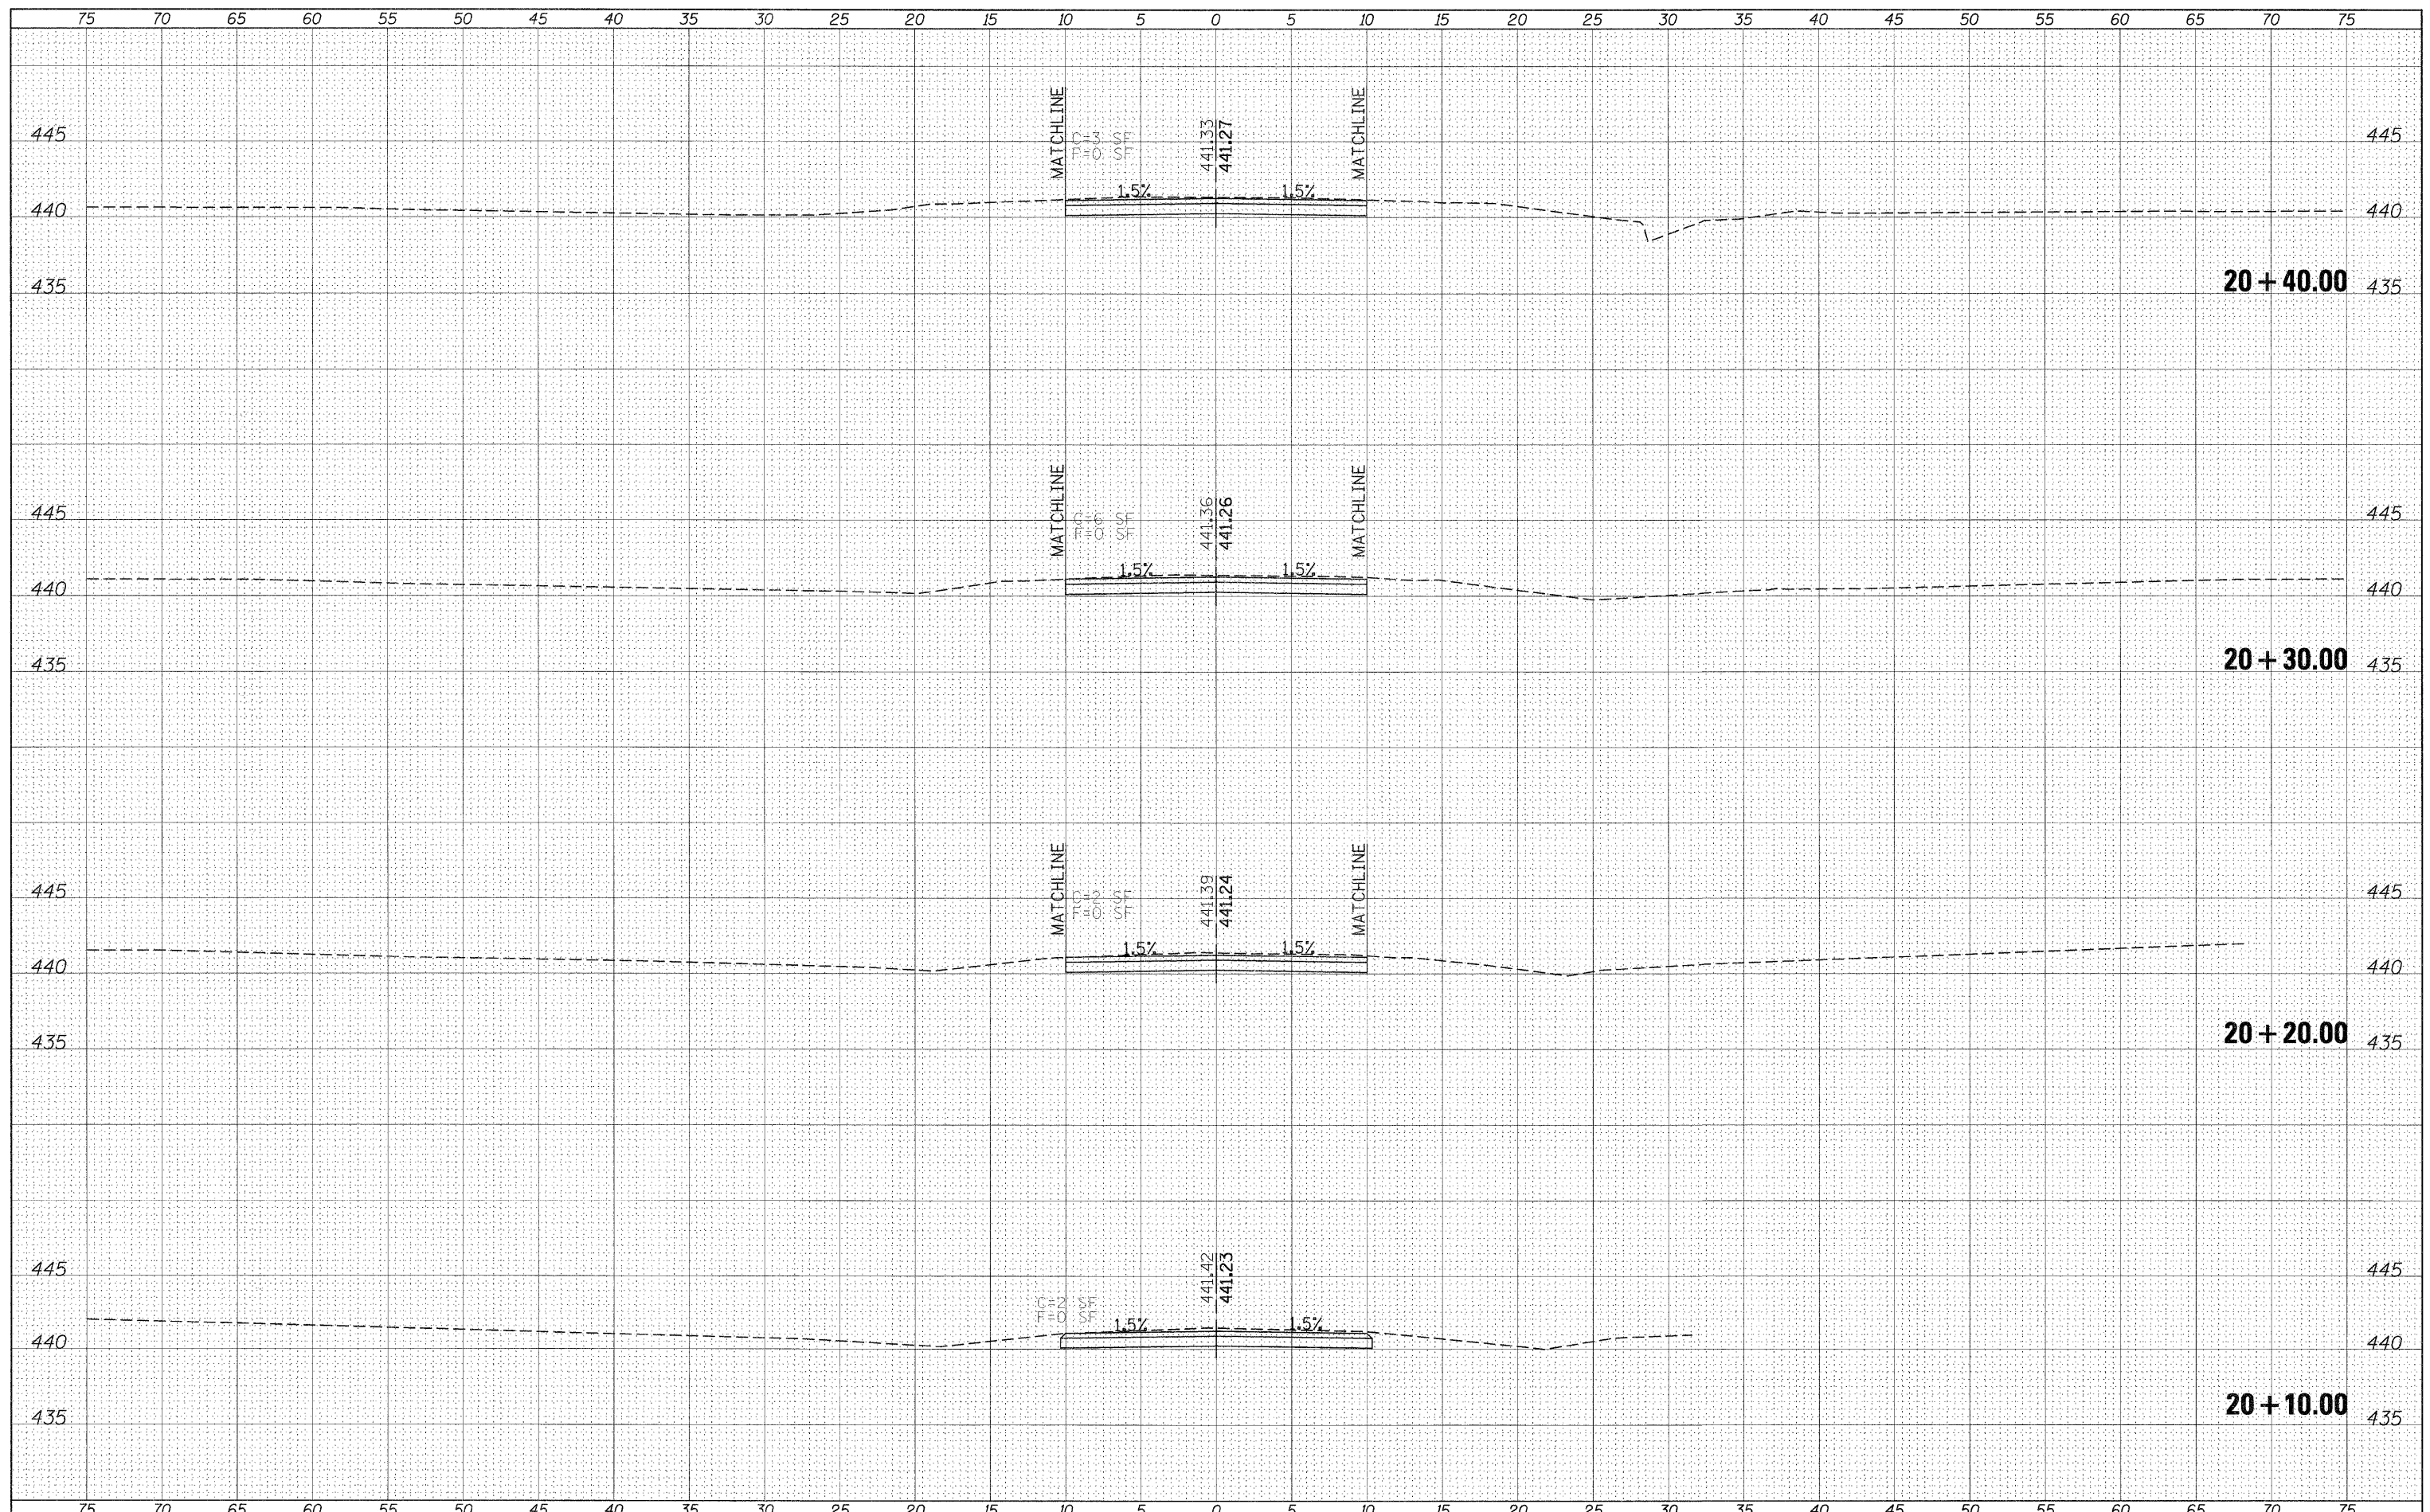

FILE NAME =	USER NAME = knightsm
c:\pw\work\pudot\knightsm\d0135592\78133-sht	pc_newroad.dgn
	PLOT SCALE = 5.0000' / IN.
	PLOT DATE = 1/3/2011

DESIGNED -	REVISOR -
DRAWN -	REVISOR -
CHECKED -	REVISOR -
DATE -	REVISOR -

DESIGNED -	REVISOR -
DRAWN -	REVISOR -
CHECKED -	REVISOR -
DATE -	REVISOR -

**STATE OF ILLINOIS
DEPARTMENT OF TRANSPORTATION**

**PROPOSED ROAD AIRWAY 2
CROSS SECTIONS**

SCALE: 1"=5' SHEET NO. OF SHEETS STA. 20+10.00 TO STA. 20+50.00

F.A.P. RTE.	SECTION	COUNTY	TOTAL SHEETS	SHEET NO.
331	(I-3,1-2)N-1,TS-1	WILLIAMSON	251	249
CONTRACT NO. 78133				
ILLINOIS FED. AID PROJECT				