



ROAD CLOSURE GENERAL NOTES:

1. THE CONTRACTOR WILL BE ALLOWED TO CLOSE STONERIDGE DR. TO THRU TRAFFIC AT THE LOCATION SHOWN IN ACCORDANCE WITH THE SPECIAL PROVISIONS.
2. THE DETOUR ROUTE SHALL BE POSTED PRIOR TO CLOSING THE ROAD.
3. ALL TRAFFIC CONTROL WORK ASSOCIATED WITH THE ROAD CLOSURE, SIGNING, TEMPORARY FENCING AND BARRICADING SHALL BE INCLUDED IN THE PAY ITEM FOR "TRAFFIC CONTROL AND PROTECTION, SPECIAL".
4. THE CONTRACTOR SHALL GIVE THE ENGINEER AND THE CITY OF ROCKFORD A 72 HOUR NOTICE PRIOR TO PLACING THE ADVANCE NOTICE SIGNS.
5. ADVANCE NOTICE SIGNS, (10), SHALL BE PLACED TWO WEEKS PRIOR TO CLOSING THE ROADWAY.
6. ALL SIGNS SHALL CONFORM TO SPACING REQUIREMENTS SET FORTH IN THE "MANUAL ON UNIFORM TRAFFIC CONTROL DEVICES FOR STREETS AND HIGHWAYS".
7. THE CONTRACTOR SHALL MAINTAIN ACCESS TO ADJACENT DRIVEWAYS IN ACCORDANCE WITH THE SPECIAL PROVISIONS.

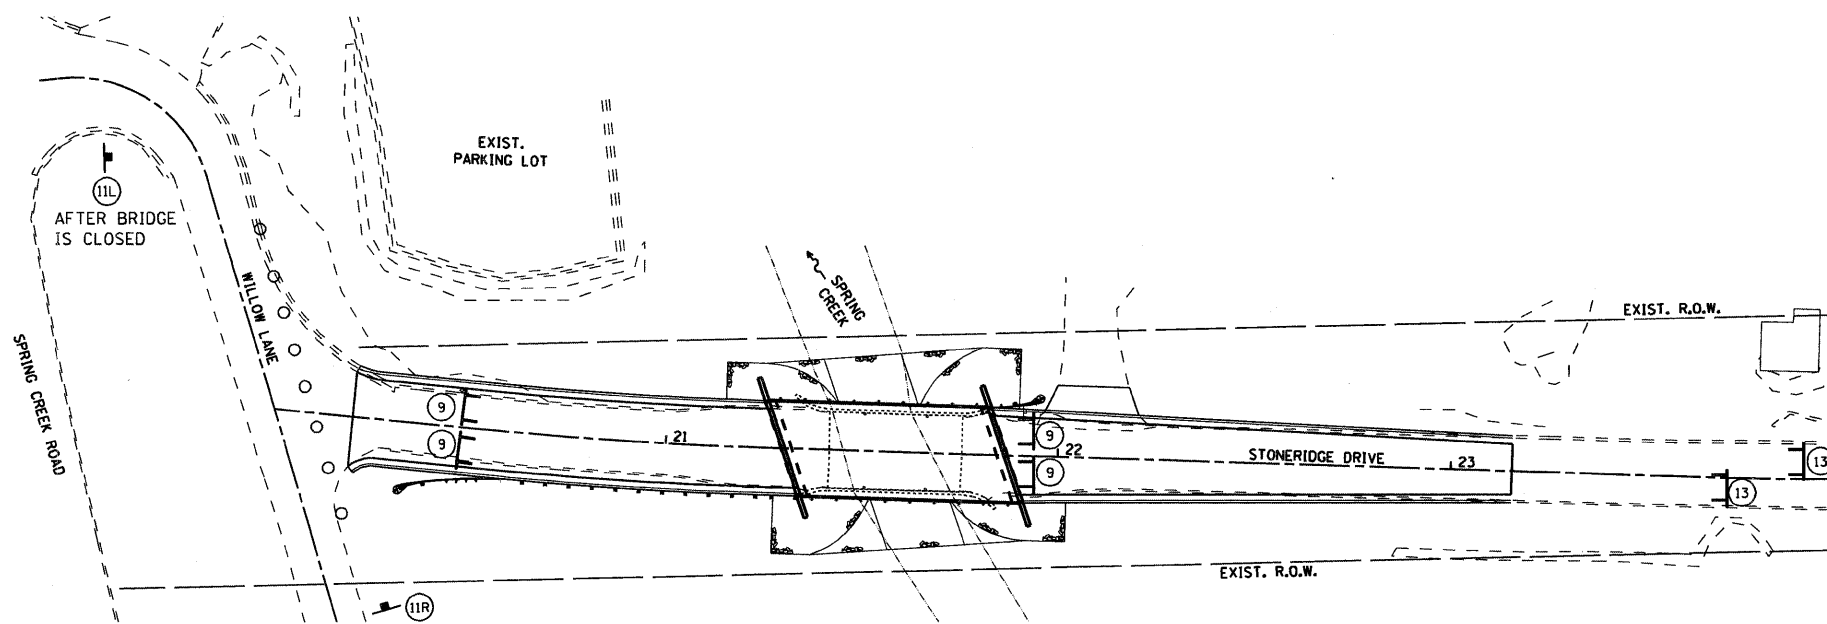

ROAD CLOSURE DETAIL AT BRIDGE
 COST INCLUDED IN "TRAFFIC CONTROL AND PROTECTION, SPECIAL"
 SEE DETOUR ROUTE PLAN AT LEFT FOR ADDITIONAL INFORMATION

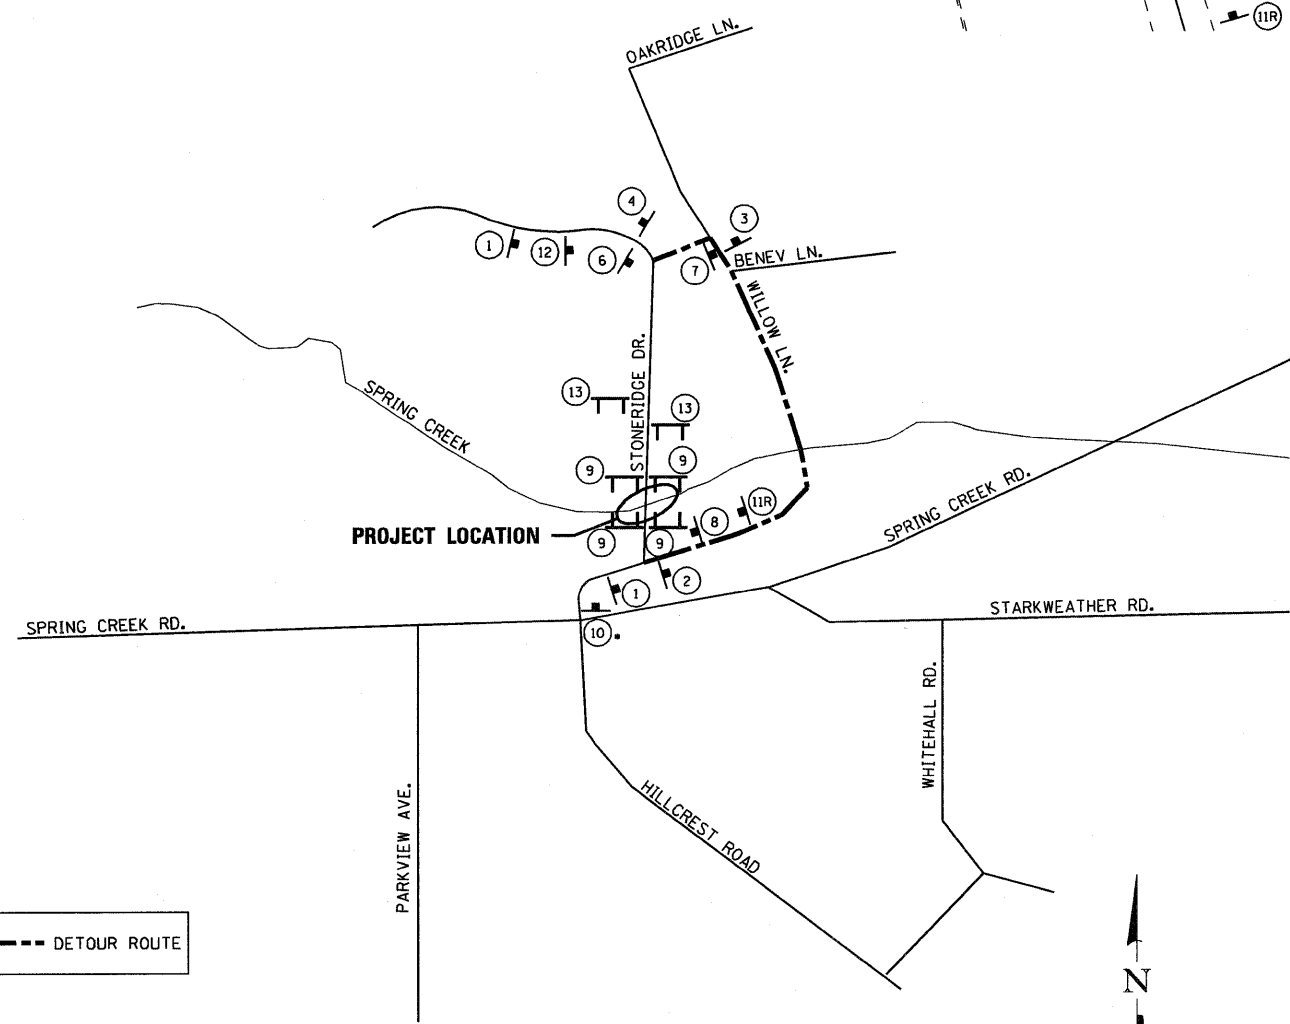

--- DETOUR ROUTE

PROPOSED DETOUR ROUTE
 • REPLACE WITH (11L) AFTER ROAD IS CLOSED

SIGN LEGEND

- | | | | | | |
|---|----------|---|-----|--|--|
| 1 | | W20-2 (48"x48") WITH STREET SIGN AND FLASHING AMBER LIGHT | 9 | | R11-2 (48"x30") WITH 2 FLASHING AMBER LIGHTS |
| 2 | | M4-9 (30"x24") WITH STREET SIGN AND DIRECTION OF TRAFFIC | 10 | | INFO (48"x30") |
| 3 | | M4-9L (30"x24") WITH STREET SIGN AND DIRECTION OF TRAFFIC | 11L | | W20-3 (48"x48") WITH FLASHING AMBER LIGHT |
| 4 | | M4-8a (24"x18") WITH STREET SIGN AND INFORMATION SIGN | 11R | | W20-3 (48"x48") WITH FLASHING AMBER LIGHT |
| 5 | NOT USED | | | | W1-6 (48"x24") |
| 6 | | M4-9L (30"x24") WITH STREET SIGN AND DIRECTION OF TRAFFIC | 12 | | W20-3 (48"x48") WITH FLASHING AMBER LIGHT |
| 7 | | M4-9R (30"x24") WITH STREET SIGN AND DIRECTION OF TRAFFIC | 13 | | R11-4 (60"x30") WITH 2 FLASHING AMBER LIGHTS |
| 8 | | M4-8a (24"x18") WITH STREET SIGN AND INFORMATION SIGN | | | |
- CONE, BARRICADE OR DRUM PLACED AT ±15' CENTERS

COMPANY NAME: SEC Group, Inc.
 PROJECT CONTACT: Kevin Arft
 CLIENT: City of Rockford
 DATE PLOTTED: 1/5/2011 11:21:56 AM
 FILE NAME: 85100020-Dr.dgn
 PLOT NUMBER: 85100020-Dr.dgn
 PEN TABLE: Street.tbl

SEC Group, Inc.
 An IRI Group Company
 450 N. Poplar Street
 Rockford, IL 61101-4108
 P: 815.398.3770 F: 815.398.0761
 www.secgroup.com

USER NAME = Kar-ft	DESIGNED - JMW	REVISED -
FILE NAME = 85100020-Dr.dgn	DRAWN - RCB	REVISED -
PLOT SCALE = N.T.S.	CHECKED - RGD	REVISED -
PLOT DATE = 1/5/2011	DATE - 1/5/11	REVISED -

CITY OF ROCKFORD

**TEMPORARY DETOUR PLAN
 STONERIDGE DRIVE**

SCALE: N.T.S. SHEET NO. OF SHEETS STA. TO STA.

F.A.U. RTE.	SECTION	COUNTY	TOTAL SHEETS	SHEET NO.
	09-00559-00-BR	WINNEBAGO	21	5
FED. ROAD DIST. NO. 2 ILLINOIS FED. AID PROJECT			CONTRACT NO. 8552B	