


COMPANY NAME: SEC GROUP, INC.  
 PROJECT CONTACT: Kevin Pratt  
 CLIENT: City of Rockford  
 DATE PLOTTED: 12/16/2010 11:50:06 AM  
 FILE NAME: 86100020-xs.dgn  
 PLOT DRIVER: PDF.plt  
 PEN TABLE: srfanord-d-trans.tbl

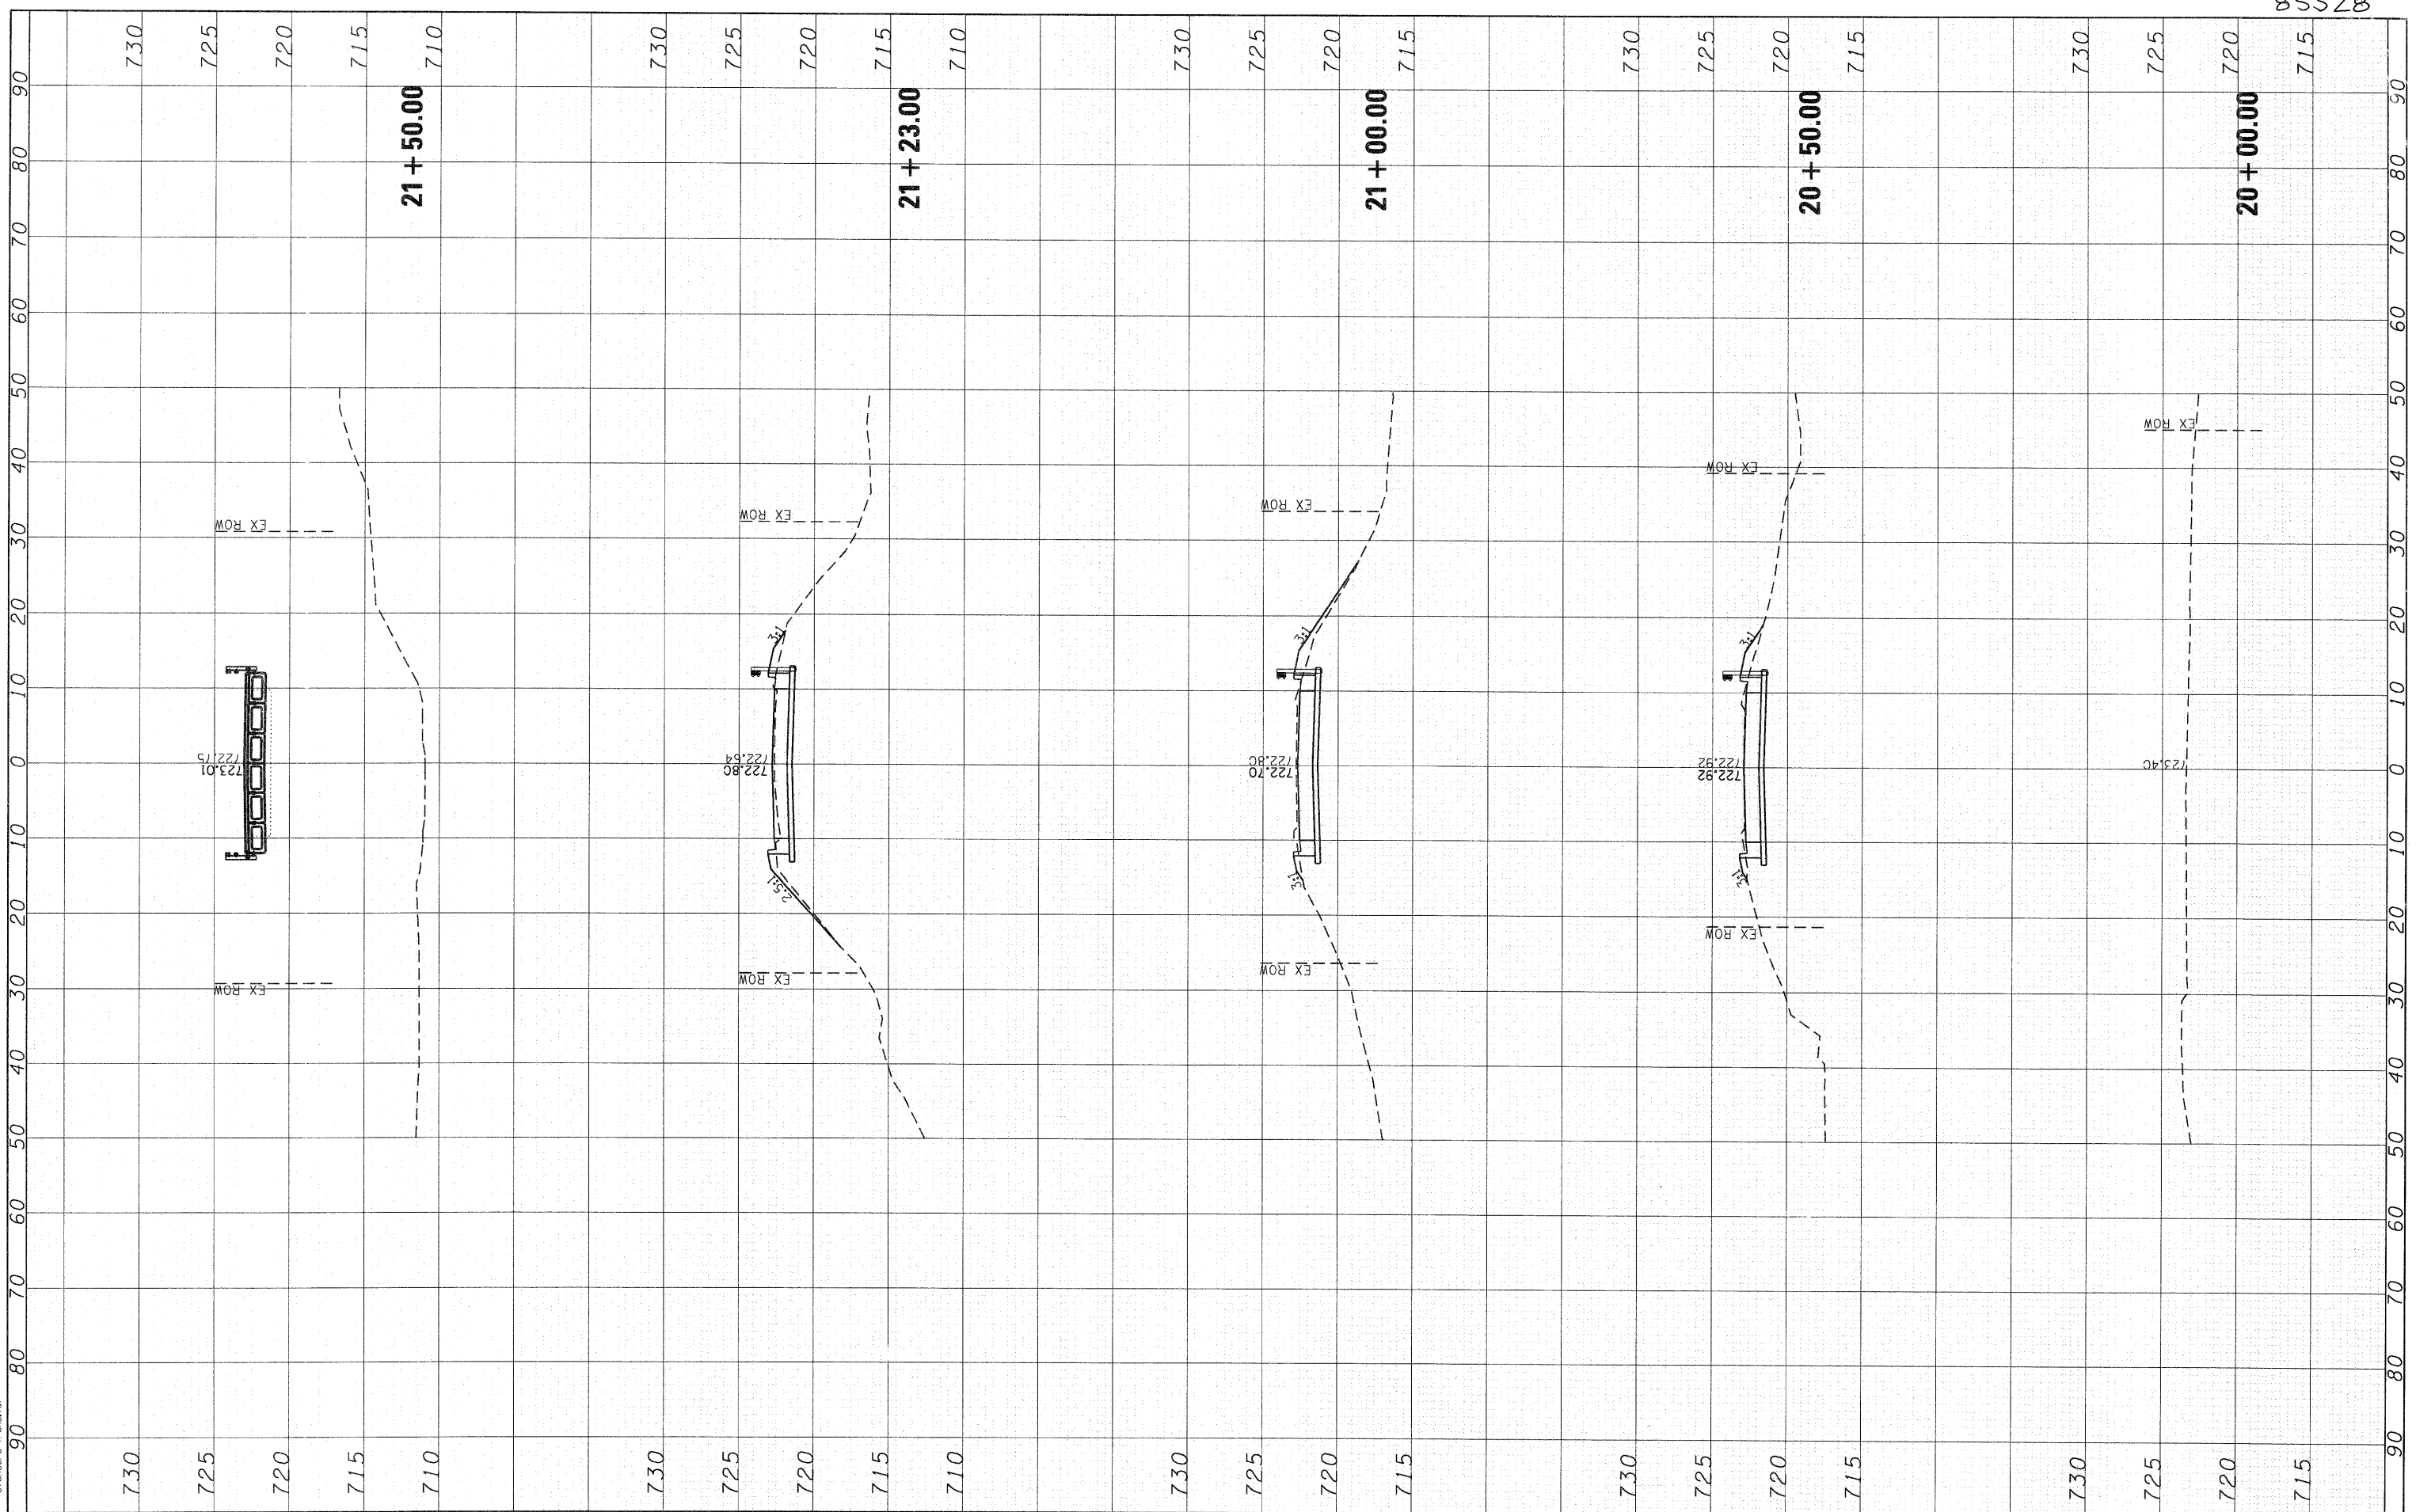

**SEC Group, Inc.**  
 A Professional Design Firm # 184-92018  
 420 N. Front Street  
 Rockford, IL 61102-0138  
 T. 815.395.1779 F. 815.395.1781  
 www.secgroupinc.com  
 \*Rockford, \*Moline, IL, \*Near Leasale, Chicago, IL

USER NAME = whoad	DESIGNED - JMW	REVISED -
FILE NAME 86100020-xs.dgn	DRAWN - RCB	REVISED -
PLOT SCALE =	CHECKED - RGD	REVISED -
PLOT DATE = 12/16/2010	DATE - 12/16/10	REVISED -

**CITY OF ROCKFORD**

**STONERIDGE DRIVE OVER SPRING CREEK  
 CROSS SECTIONS**

SCALE: 10H:5V SHEET NO. 1 OF 2 SHEETS STA. 20+00.00 TO STA. 21+50.00

F.A. RTE.	SECTION	COUNTY	TOTAL SHEETS	SHEET NO.
	09-00559-00-BR	Winnebago	21	20
CONTRACT NO. 85528				
FED. ROAD DIST. NO. 2 [ILLINOIS] FED. AID PROJECT				