
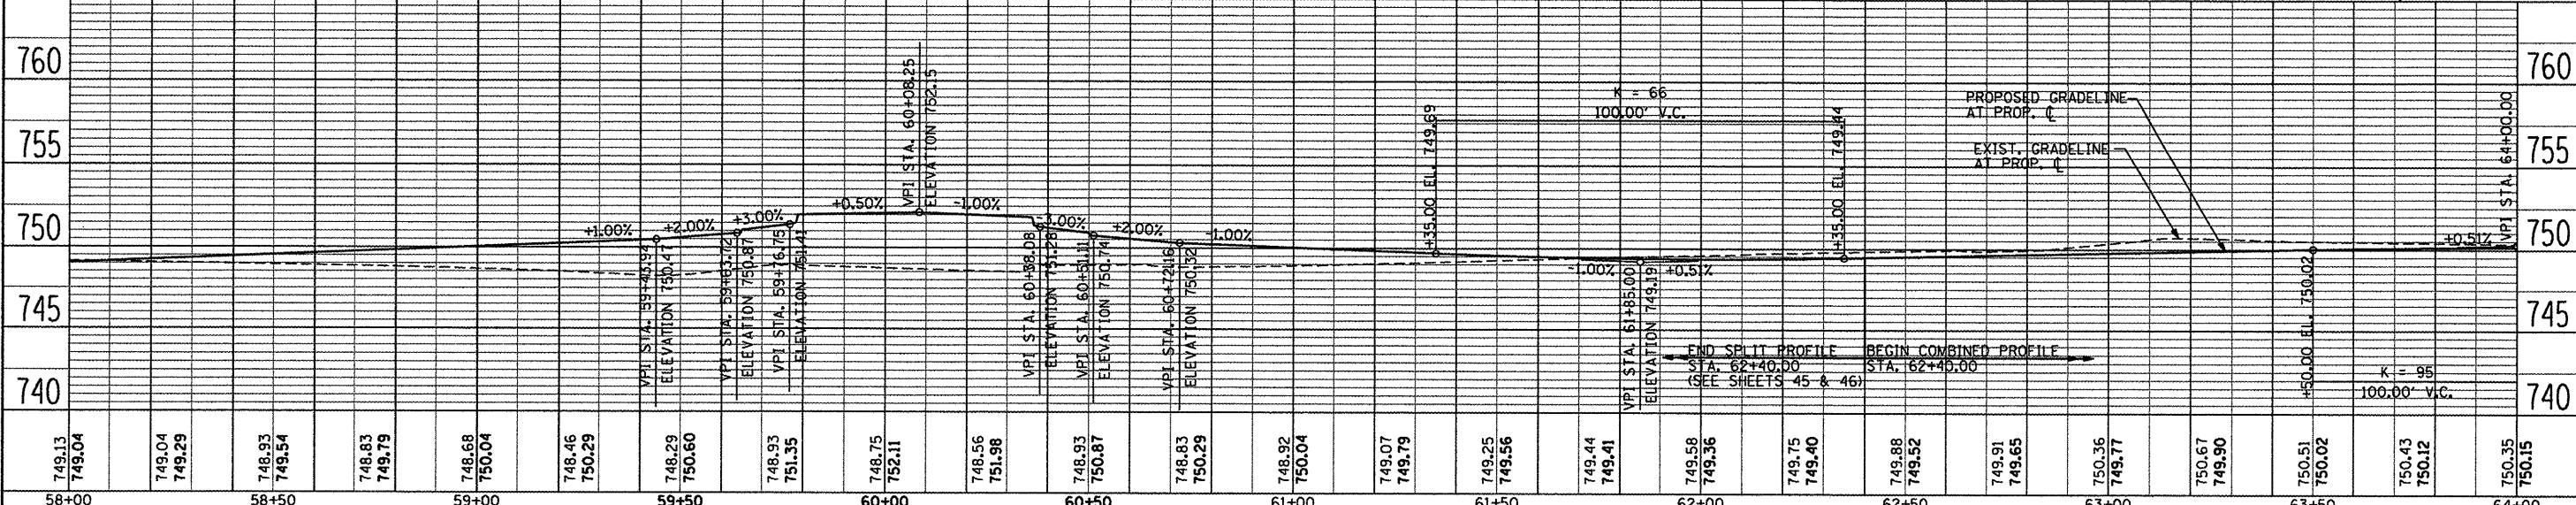


PLAN	BY	DATE
PROJECT		
DESIGNED		
CHECKED		
DATE		
NO.		

PROFILE	BY	DATE
GRADES CHECKED		
STRUCTURE NOTATIONS OK'D		
NO.		

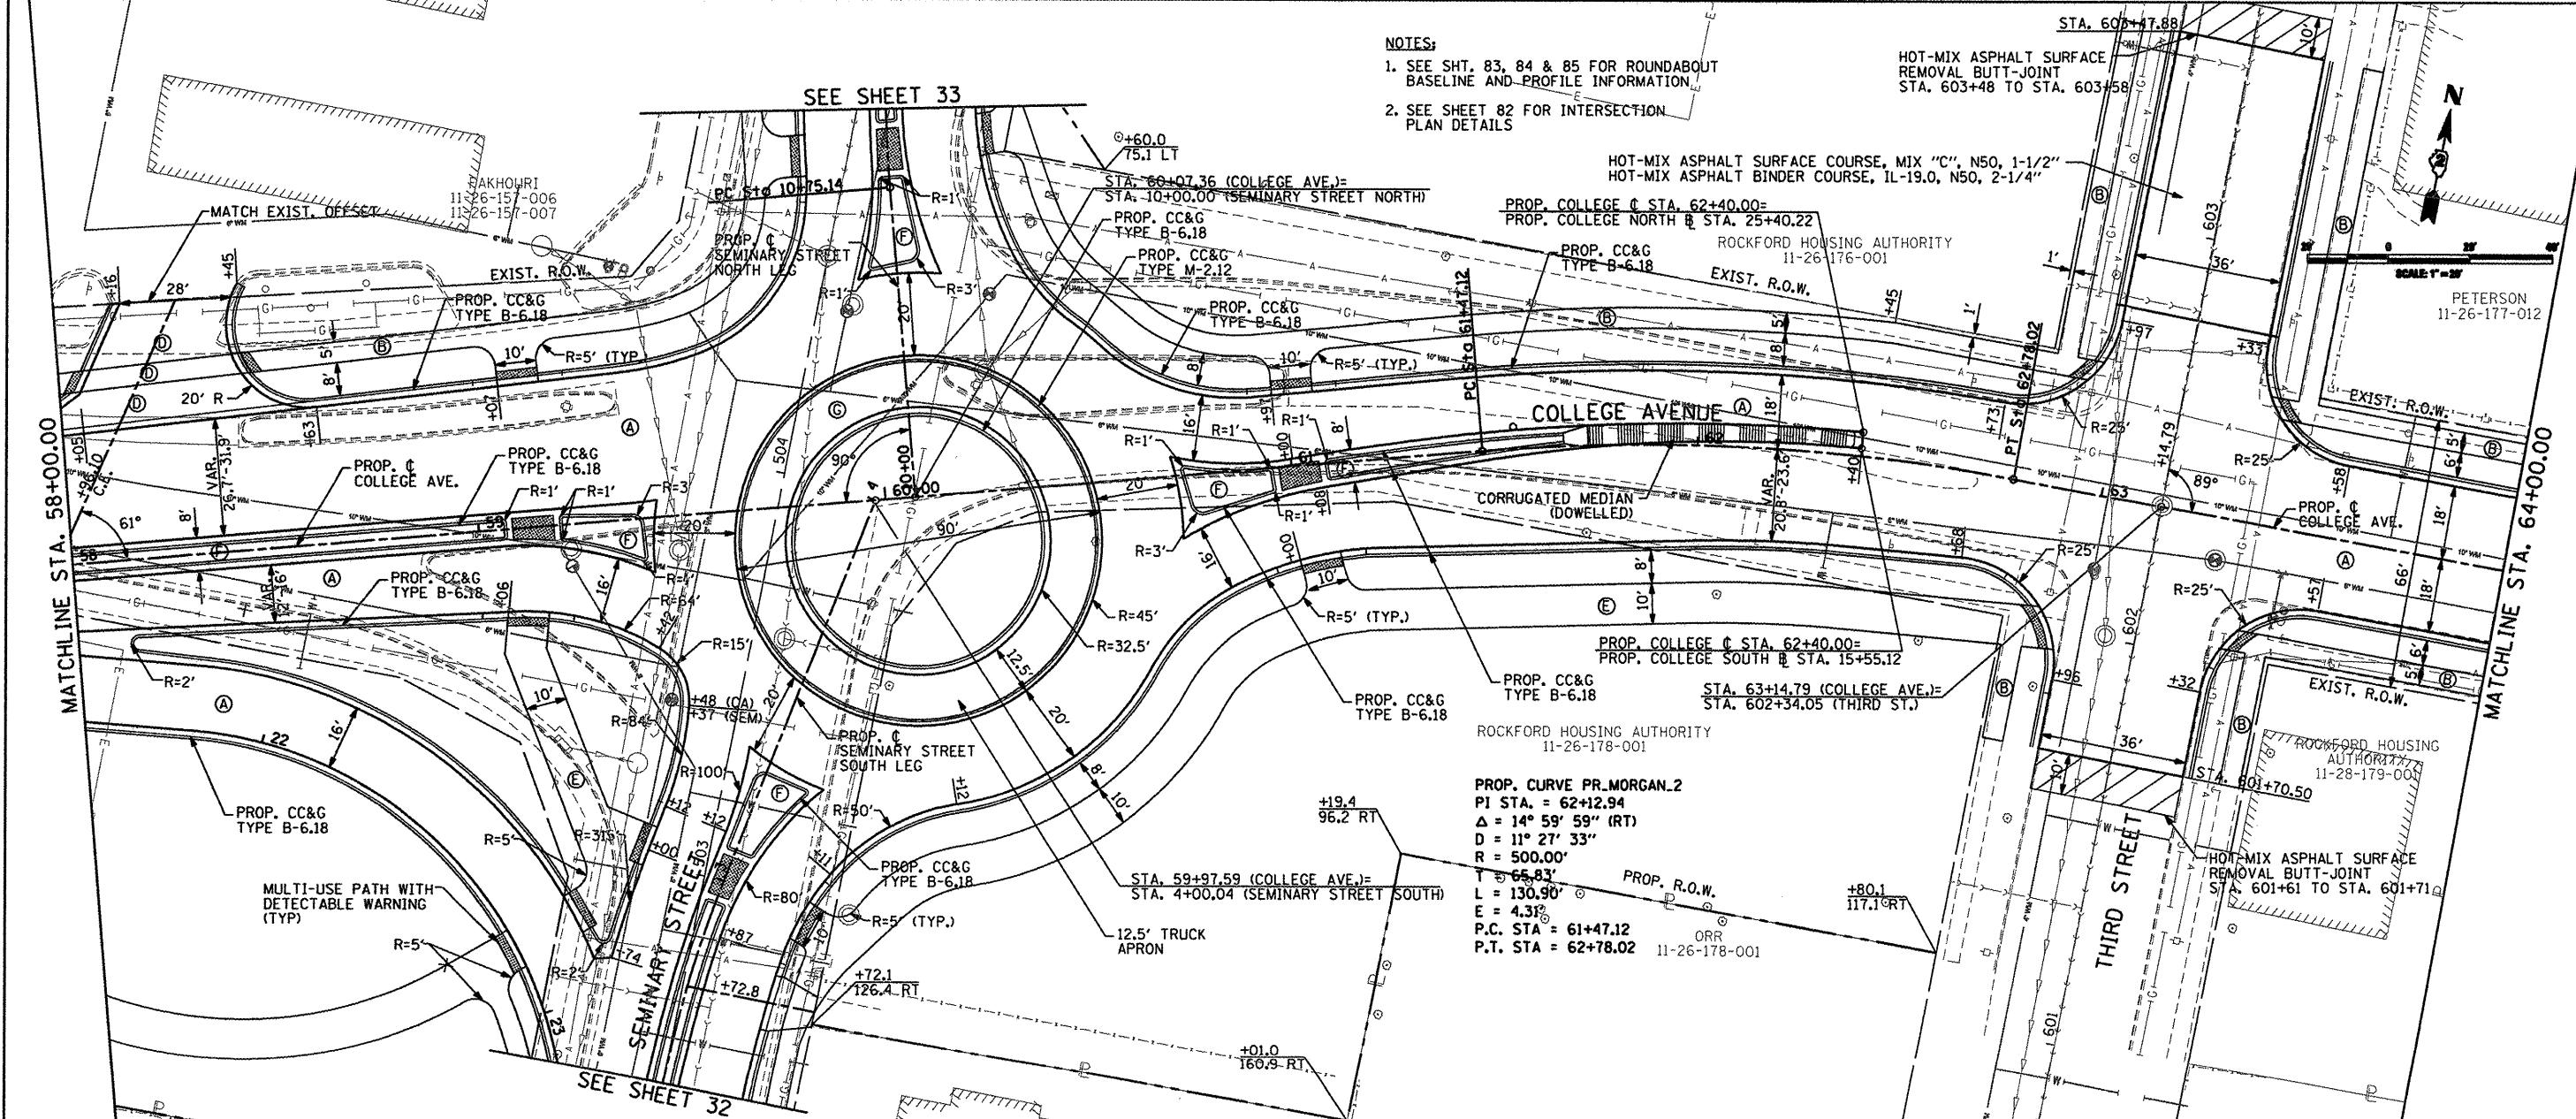

CMT
 CRAIG FORD, MURPHY & TALLY, INC.
 CONSULTING ENGINEERS
 License No. 184-00063

USER NAME = Steve Prange	DESIGNED SJP / MNB	REVISED -
PLOT SCALE = 40,0000' / IN.	DRAWN ERD	REVISED -
PLOT DATE = 02/04/11	CHECKED SJP	REVISED -
	DATE 02/04/2011	REVISED -

CITY OF ROCKFORD
MORGAN STREET BRIDGE

PROPOSED ROADWAY PLAN & PROFILE
MORGAN STREET / COLLEGE AVENUE

F.A. RTE. 5077	SECTION 99-00493-00-BR	COUNTY WINNEBAGO	TOTAL SHEETS 253	SHEET NO. 30
FED. ROAD DIST. NO. 2 ILLINOIS			CONTRACT NO. 85529	
FED. AID PROJECT BRN-5093(65)				

SCALE: 1" = 20' SHEET NO. 5 OF 8 SHEETS STA. 58+00 TO STA. 64+00