


DATE	
BY	
DATE	
BY	
DATE	
BY	
DATE	
BY	

DATE	
BY	
DATE	
BY	
DATE	
BY	
DATE	
BY	

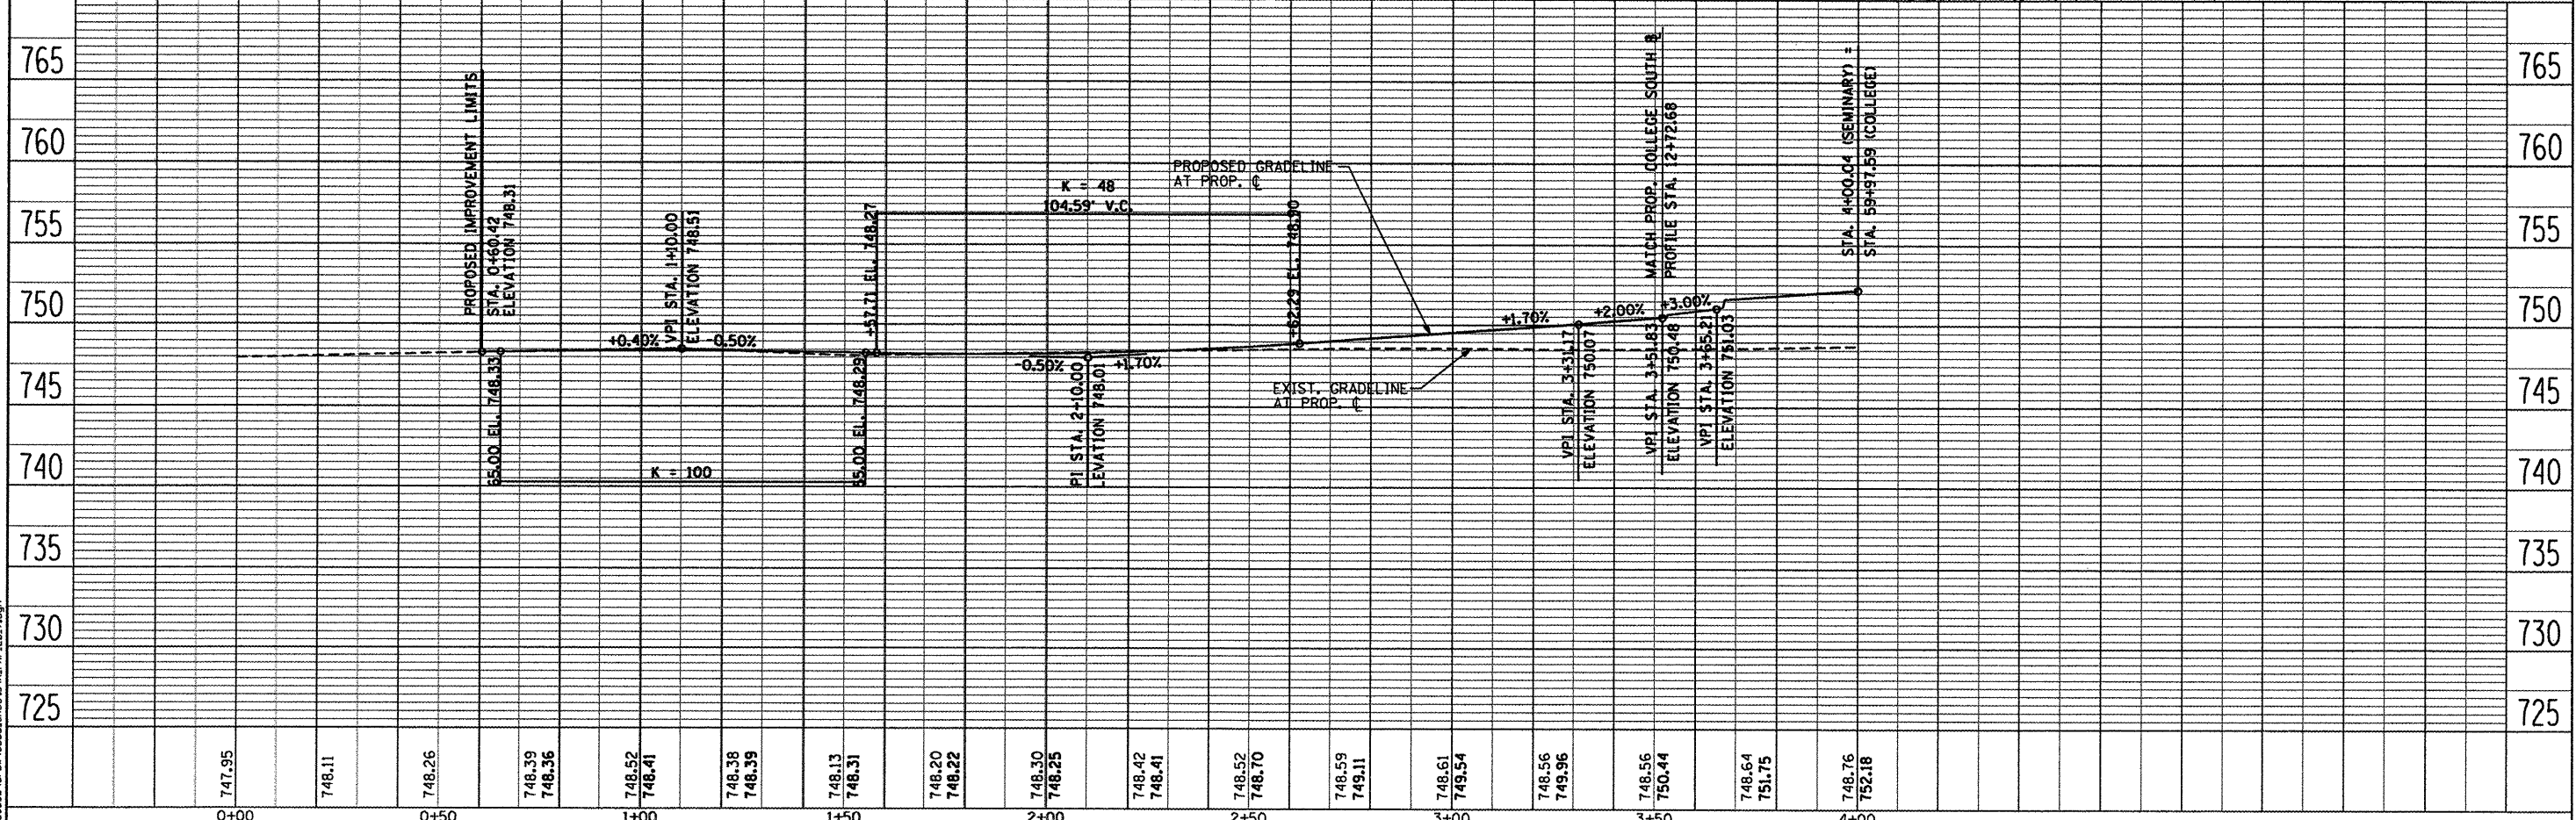

747.95	748.11	748.26	748.39 748.36	748.52 748.41	748.38 748.39	748.13 748.31	748.20 748.22	748.30 748.25	748.42 748.41	748.52 748.70	748.59 748.11	748.61 748.54	748.56 748.96	748.56 750.44	748.64 751.75	748.76 752.18
0+00	0+50	1+00	1+50	2+00	2+50	3+00	3+50	4+00								

CMT
 CRAWFORD, MURPHY & TILLY, INC.
 CONSULTING ENGINEERS
 License No. 184-000613

USER NAME = Steve Prange	DESIGNED SJP / MNB	REVISED -
DRAWN ERD	CHECKED SJP	REVISED -
PLOT SCALE = 40,0000' / IN.	DATE 02/04/2011	REVISED -
PLOT DATE = 02/04/11		

CITY OF ROCKFORD
MORGAN STREET BRIDGE

PROPOSED ROADWAY PLAN & PROFILE
SEMINARY STREET

SCALE: 1" = 20' SHEET NO. 7 OF 8 SHEETS STA. 0+00 TO STA. 4+00

F.A. RTE. 5077	SECTION 99-00493-00-BR	COUNTY WINNEBAGO	TOTAL SHEETS 253	SHEET NO. 32
CONTRACT NO. 85529			FED. ROAD DIST. NO. 2 ILLINOIS	
FED. AID PROJECT BRM-5091661				