


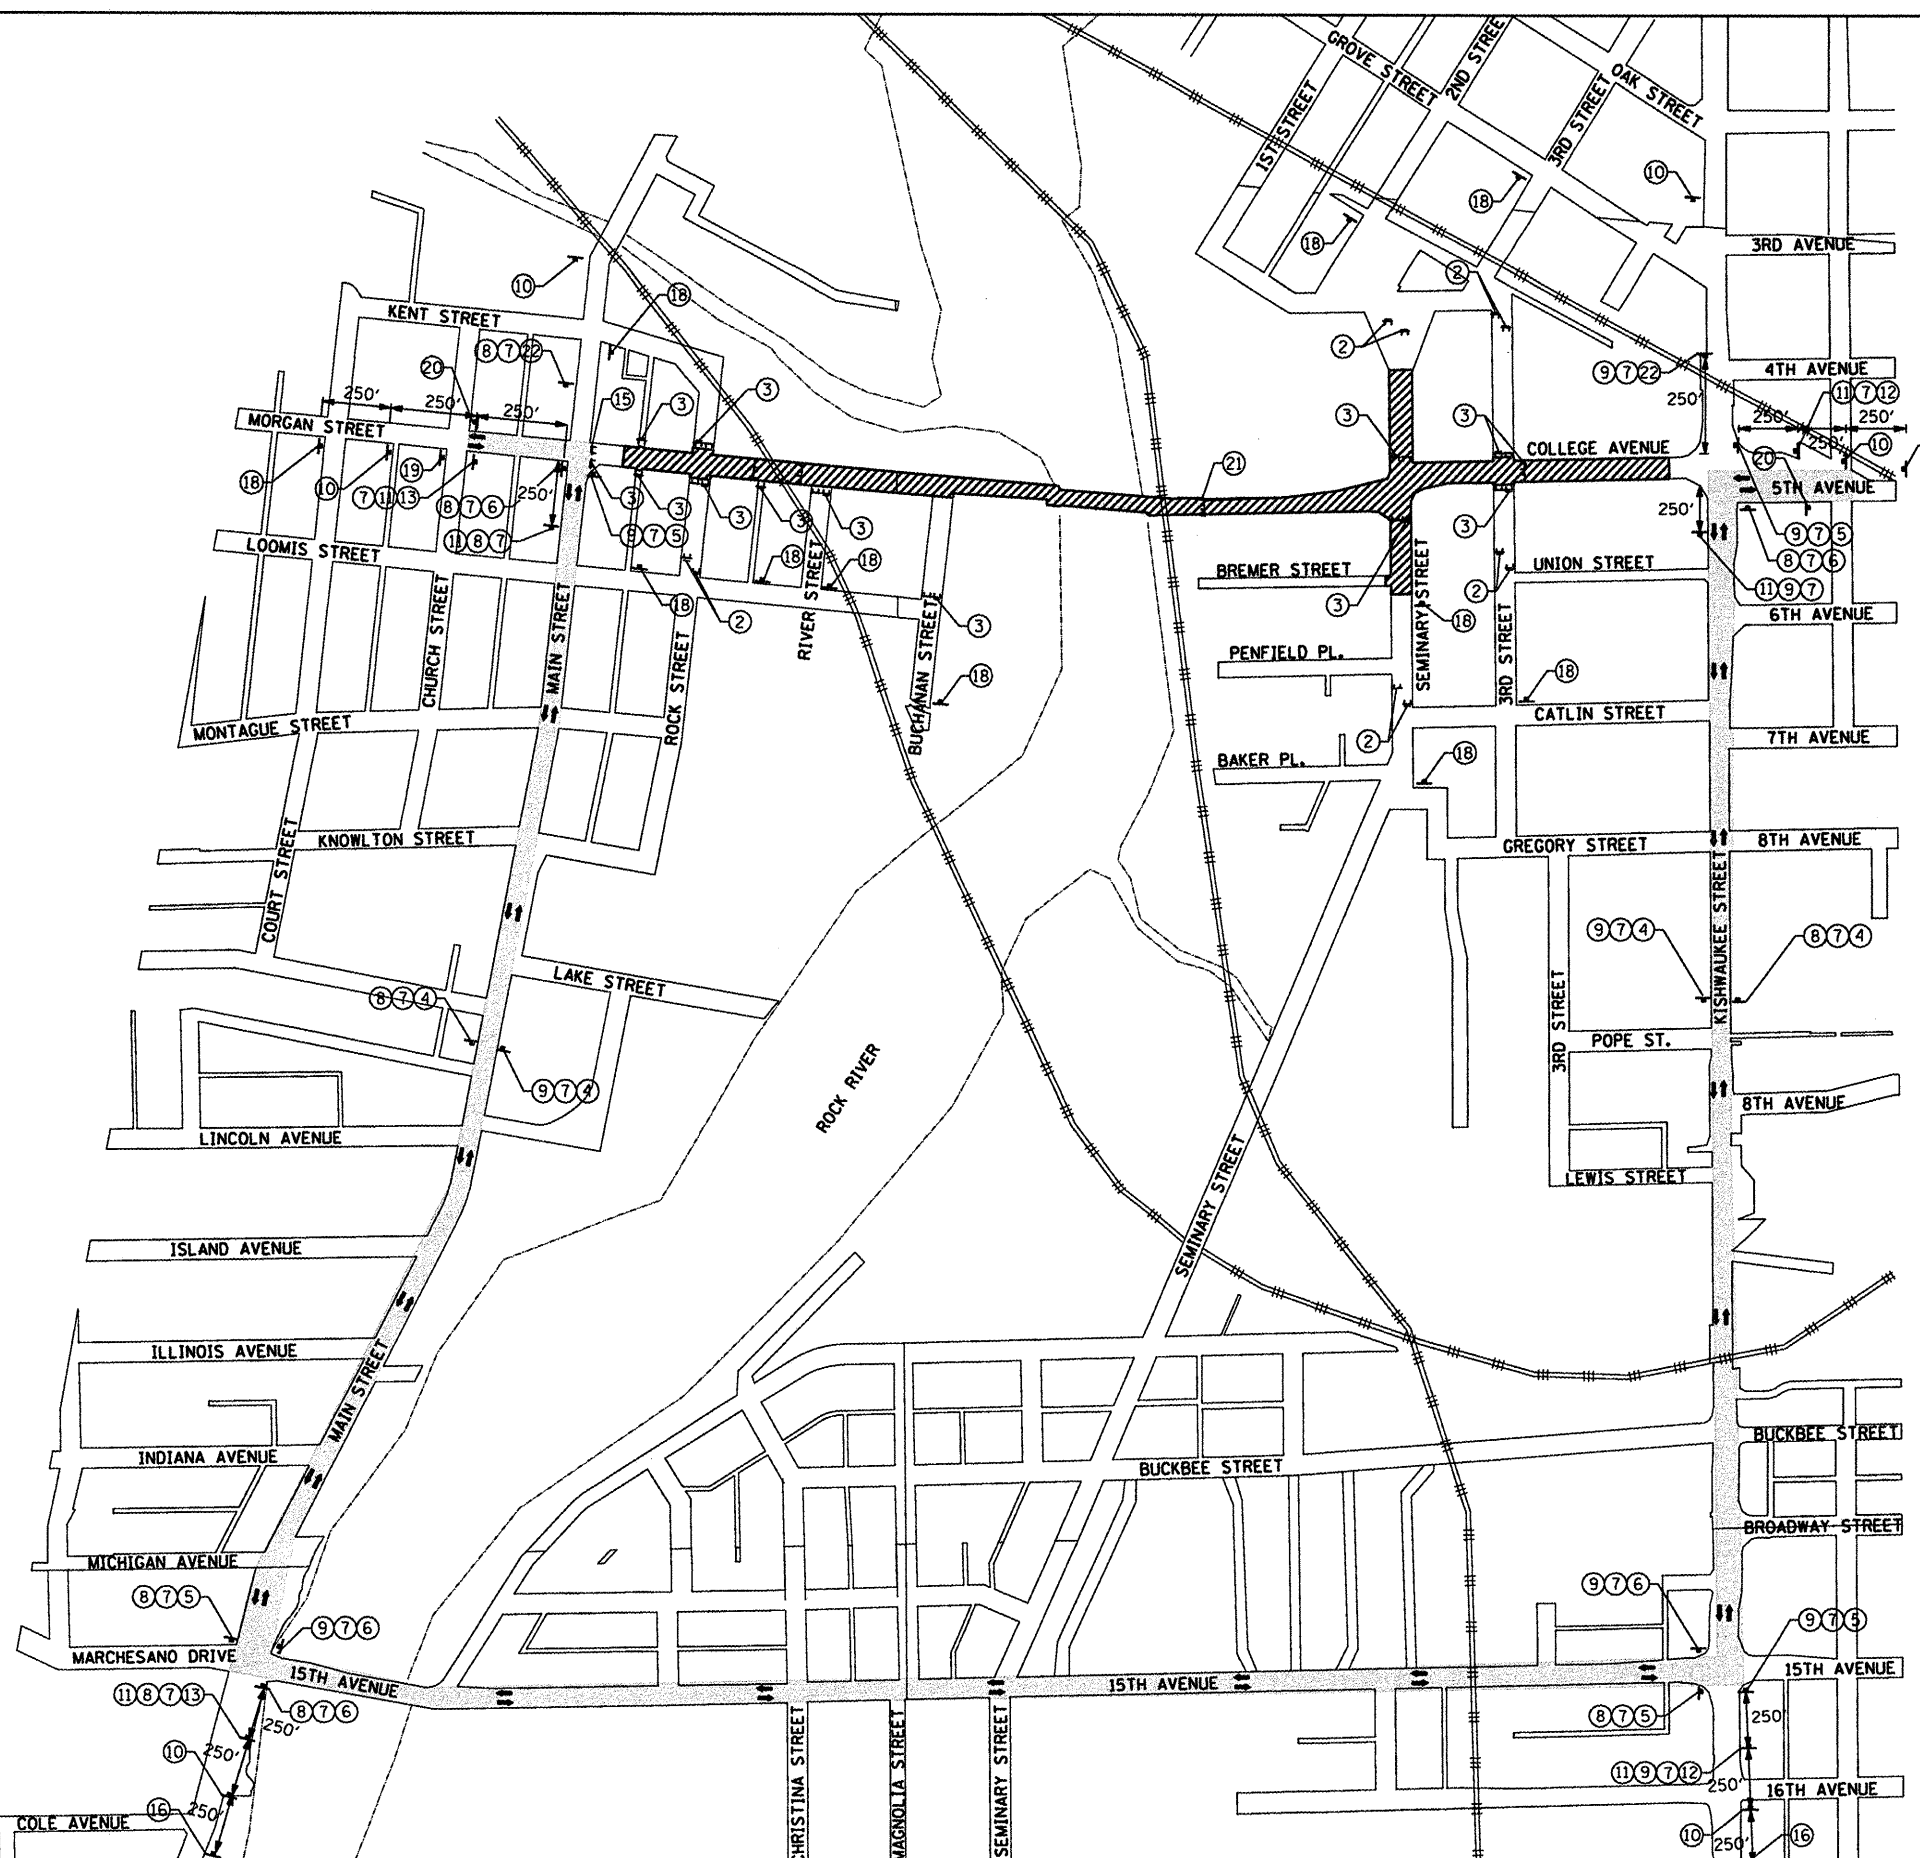

**LEGEND**

- WORK ZONE
- SIGN ON TEMP POST
- TYPE III BARRICADE
- SIGN ON BARRICADE
- DETOUR TRAFFIC DIRECTION
- DETOUR TRAFFIC DIRECTION

- |  |  |  |
|--|--|--|
| <p><b>ROAD CLOSED 1 MILE AHEAD LOCAL TRAFFIC ONLY</b></p> <p>1 R11-3a<br/>(60" x 30")<br/>BLACK ON WHITE</p> <p><b>DETOUR</b></p> <p>4 M4-9<br/>(30" x 24")<br/>BLACK ON ORANGE<br/>STREET NAME<br/>AND DIRECTION<br/>AS SPECIFIED</p> <p><b>MORGAN ST. / COLLEGE AVE.</b></p> <p>7 (48" x 24")<br/>BLACK ON ORANGE</p> <p><b>DETOUR AHEAD</b></p> <p>10 W20-2<br/>(48" x 48")<br/>BLACK ON ORANGE</p> <p><b>DETOUR</b></p> <p>13 M5-1R<br/>(21" x 15")<br/>BLACK ON ORANGE</p> <p><b>MORGAN ST. BRIDGE CLOSED USE 15TH AVE.</b></p> <p>16 (54" x 36")<br/>BLACK ON ORANGE</p> <p><b>ROAD CLOSED 500 FT</b></p> <p>19 W20-3<br/>(48" x 48")<br/>BLACK ON ORANGE</p> <p><b>DETOUR</b></p> <p>22 M6-3(0)<br/>(30" x 24")<br/>BLACK ON ORANGE</p> | <p><b>ROAD CLOSED TO THRU TRAFFIC</b></p> <p>2 R11-4<br/>(60" x 30")<br/>BLACK ON WHITE</p> <p><b>DETOUR</b></p> <p>5 M4-9L<br/>(30" x 24")<br/>BLACK ON ORANGE<br/>STREET NAME<br/>AND DIRECTION<br/>AS SPECIFIED</p> <p><b>EAST</b></p> <p>8 M3-2<br/>(24" x 12")<br/>BLACK ON ORANGE</p> <p><b>DETOUR</b></p> <p>11 M4-B<br/>(24" x 12")<br/>BLACK ON ORANGE</p> <p><b>ROAD CLOSED</b></p> <p>17 R11-2<br/>(24" x 18")<br/>BLACK ON ORANGE</p> <p><b>END DETOUR</b></p> <p>20 M4-8A<br/>(24" x 18")<br/>BLACK ON ORANGE</p> | <p><b>ROAD CLOSED</b></p> <p>3 R11-2<br/>(48" x 30")<br/>BLACK ON WHITE</p> <p><b>DETOUR</b></p> <p>6 M4-9R<br/>(30" x 24")<br/>BLACK ON ORANGE<br/>STREET NAME<br/>AND DIRECTION<br/>AS SPECIFIED</p> <p><b>WEST</b></p> <p>9 M3-4<br/>(24" x 12")<br/>BLACK ON ORANGE</p> <p><b>DETOUR</b></p> <p>12 M5-1L<br/>(21" x 15")<br/>BLACK ON ORANGE</p> <p><b>ROAD CLOSED AHEAD</b></p> <p>18 W20-3<br/>(48" x 48")<br/>BLACK ON ORANGE</p> <p><b>NO ACCESS TO BRIDGE</b></p> <p>21 (48" x 24")<br/>BLACK ON ORANGE</p> |
|--|--|--|



L:\ROCKFORD\8826882.D\en\CARD\_Sheets\N.MOT\_DET\_01.dgn



USER NAME = Steve Prange	DESIGNED - SJP / MNB	REVISED -
PLOT SCALE = 688.8888' / IN.	DRAWN - ERD	REVISED -
PLOT DATE = 02/04/11	CHECKED - SJP	REVISED -
	DATE = 02/04/2011	REVISED -

**CITY OF ROCKFORD  
MORGAN STREET BRIDGE**

**MAINTENANCE OF TRAFFIC  
MORGAN ST./COLLEGE AVE. DETOUR**

SCALE: NTS SHEET NO. 1 OF 1 SHEETS STA. N/A TO STA. N/A

F.A. RTE.	SECTION	COUNTY	TOTAL SHEETS	SHEET NO.
5077	99-00493-00-BR	WINNEBAGO	253	37
FED. ROAD DIST. NO. 2 [ILLINOIS] FED. AID PROJECT BRM-5096951			CONTRACT NO. 85529	