



PLAN	BY	DATE
REVISIONS		
ALIGNED		
CHECKED		
FILE NO.		

PROFILE	BY	DATE
REVISIONS		
GRADES		
CHECKED		
STRUCTURE		
NOTATIONS		
FILE NO.		

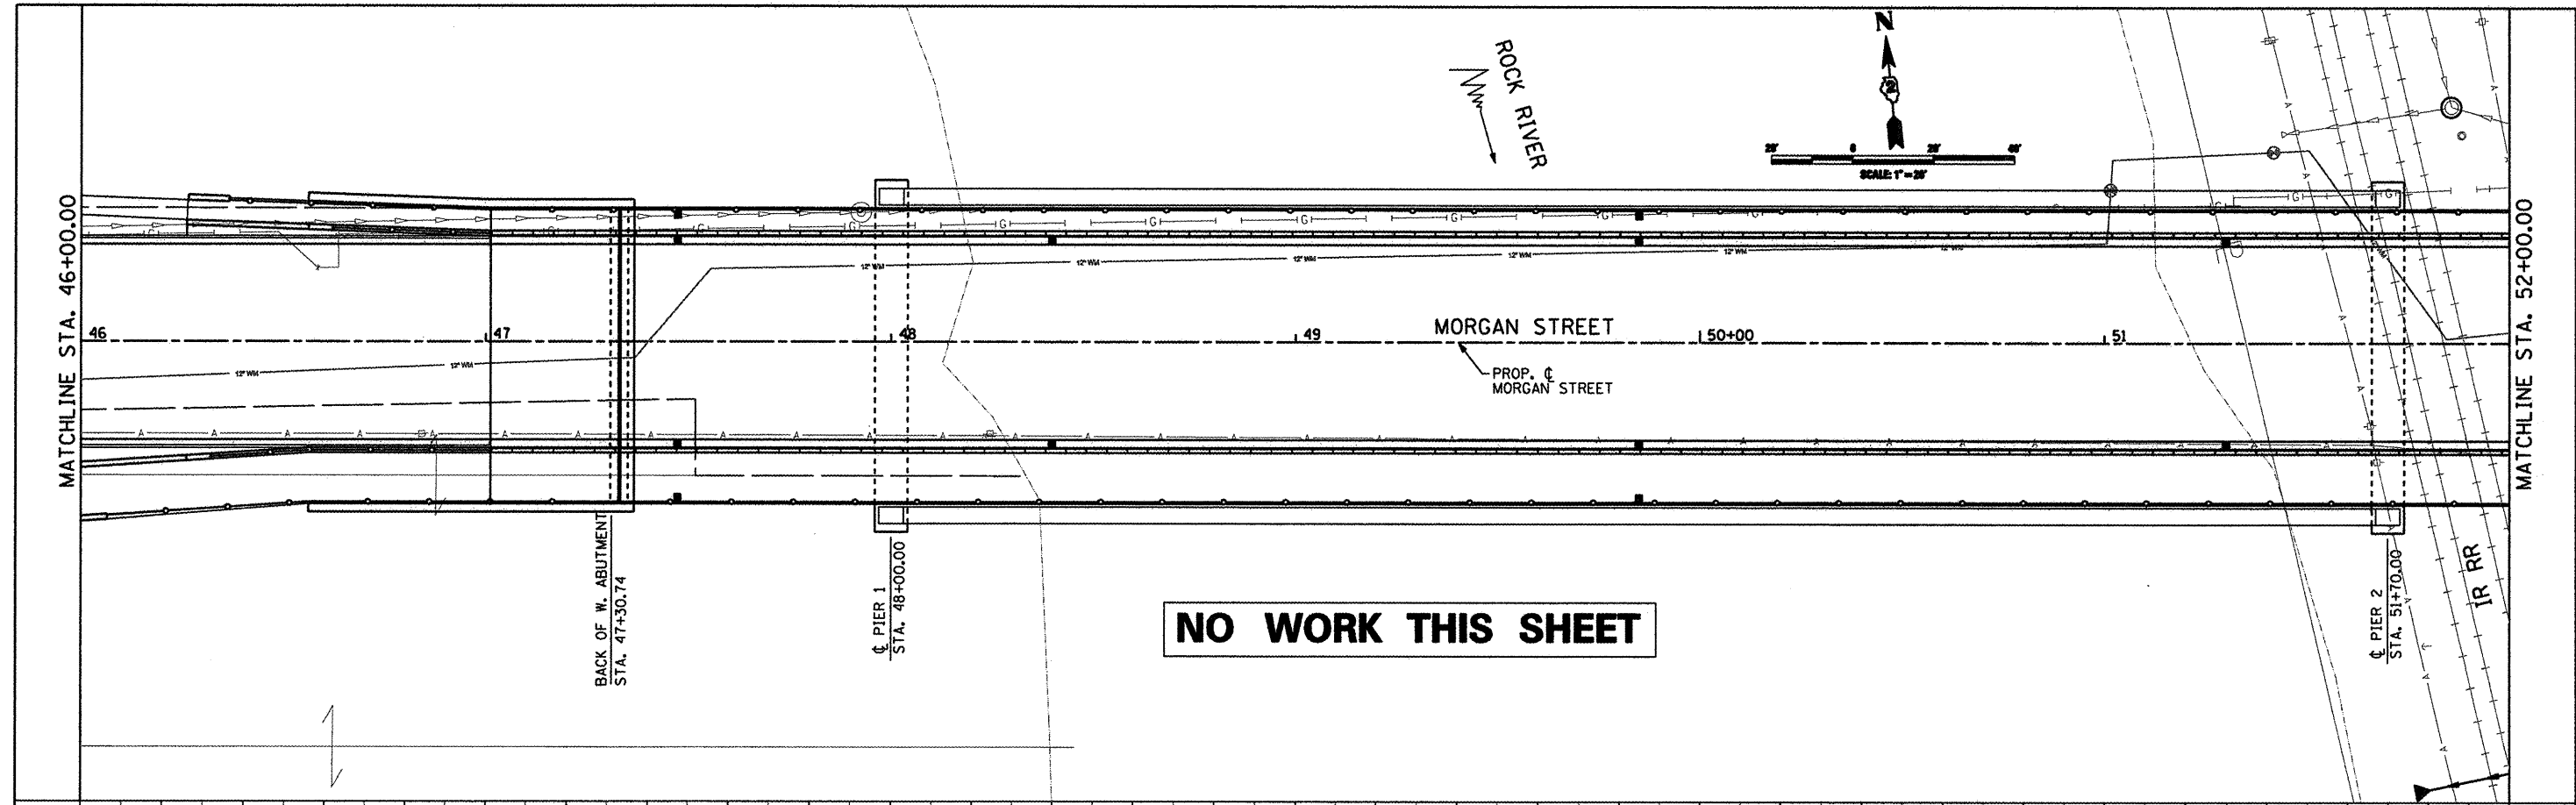

NO WORK THIS SHEET

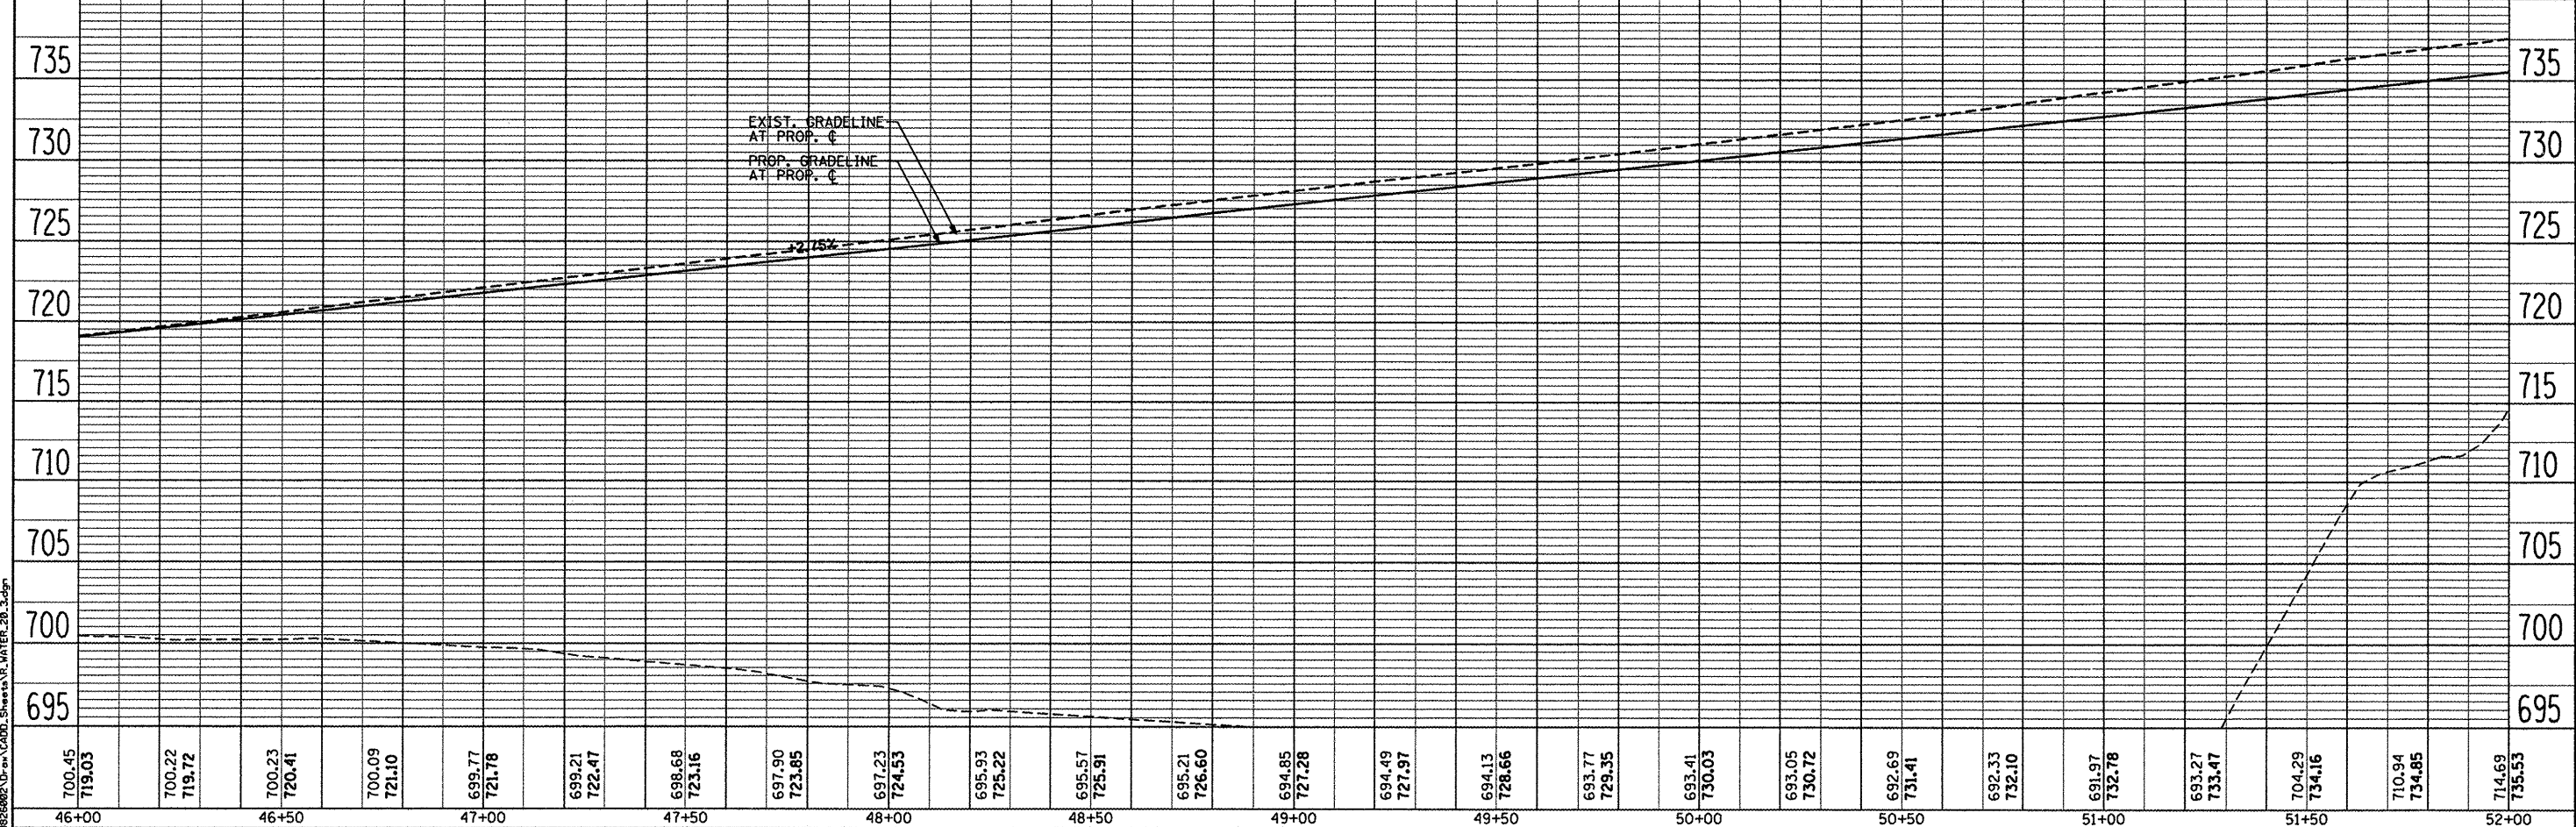

700.45 719.03	700.22 719.72	700.23 720.41	700.09 721.10	699.77 721.78	699.21 722.47	698.68 723.16	697.90 723.85	697.23 724.53	695.93 725.22	695.57 725.91	695.21 726.60	694.85 727.28	694.49 727.97	694.13 728.66	693.77 729.35	693.41 730.03	693.05 730.72	692.69 731.41	692.33 732.10	691.97 732.78	693.27 733.47	704.29 734.16	710.94 734.85	714.69 735.53
46+00	46+50	47+00	47+50	48+00	48+50	49+00	49+50	50+00	50+50	51+00	51+50	52+00												



USER NAME = Steve Prange	DESIGNED SJP / MNB	REVISED -
	DRAWN ERD	REVISED -
PLOT SCALE = 40,0000 ' / IN.	CHECKED SJP	REVISED -
PLOT DATE = 02/04/11	DATE 02/04/2011	REVISED -

**CITY OF ROCKFORD
MORGAN STREET BRIDGE**

PROPOSED WATERMAIN PLAN & PROFILE MORGAN STREET / COLLEGE AVENUE	
SCALE: 1" = 20'	SHEET NO. 3 OF 11 SHEETS
STA. 46+00	TO STA. 52+00

F.A. RTE. 5077	SECTION 99-00493-00-BR	COUNTY WINNEBAGO	TOTAL SHEETS 253
CONTRACT NO. 85529			SHEET NO. 55
FED. ROAD DIST. NO. 2 ILLINOIS			FED. AID PROJECT BRN-5099681