

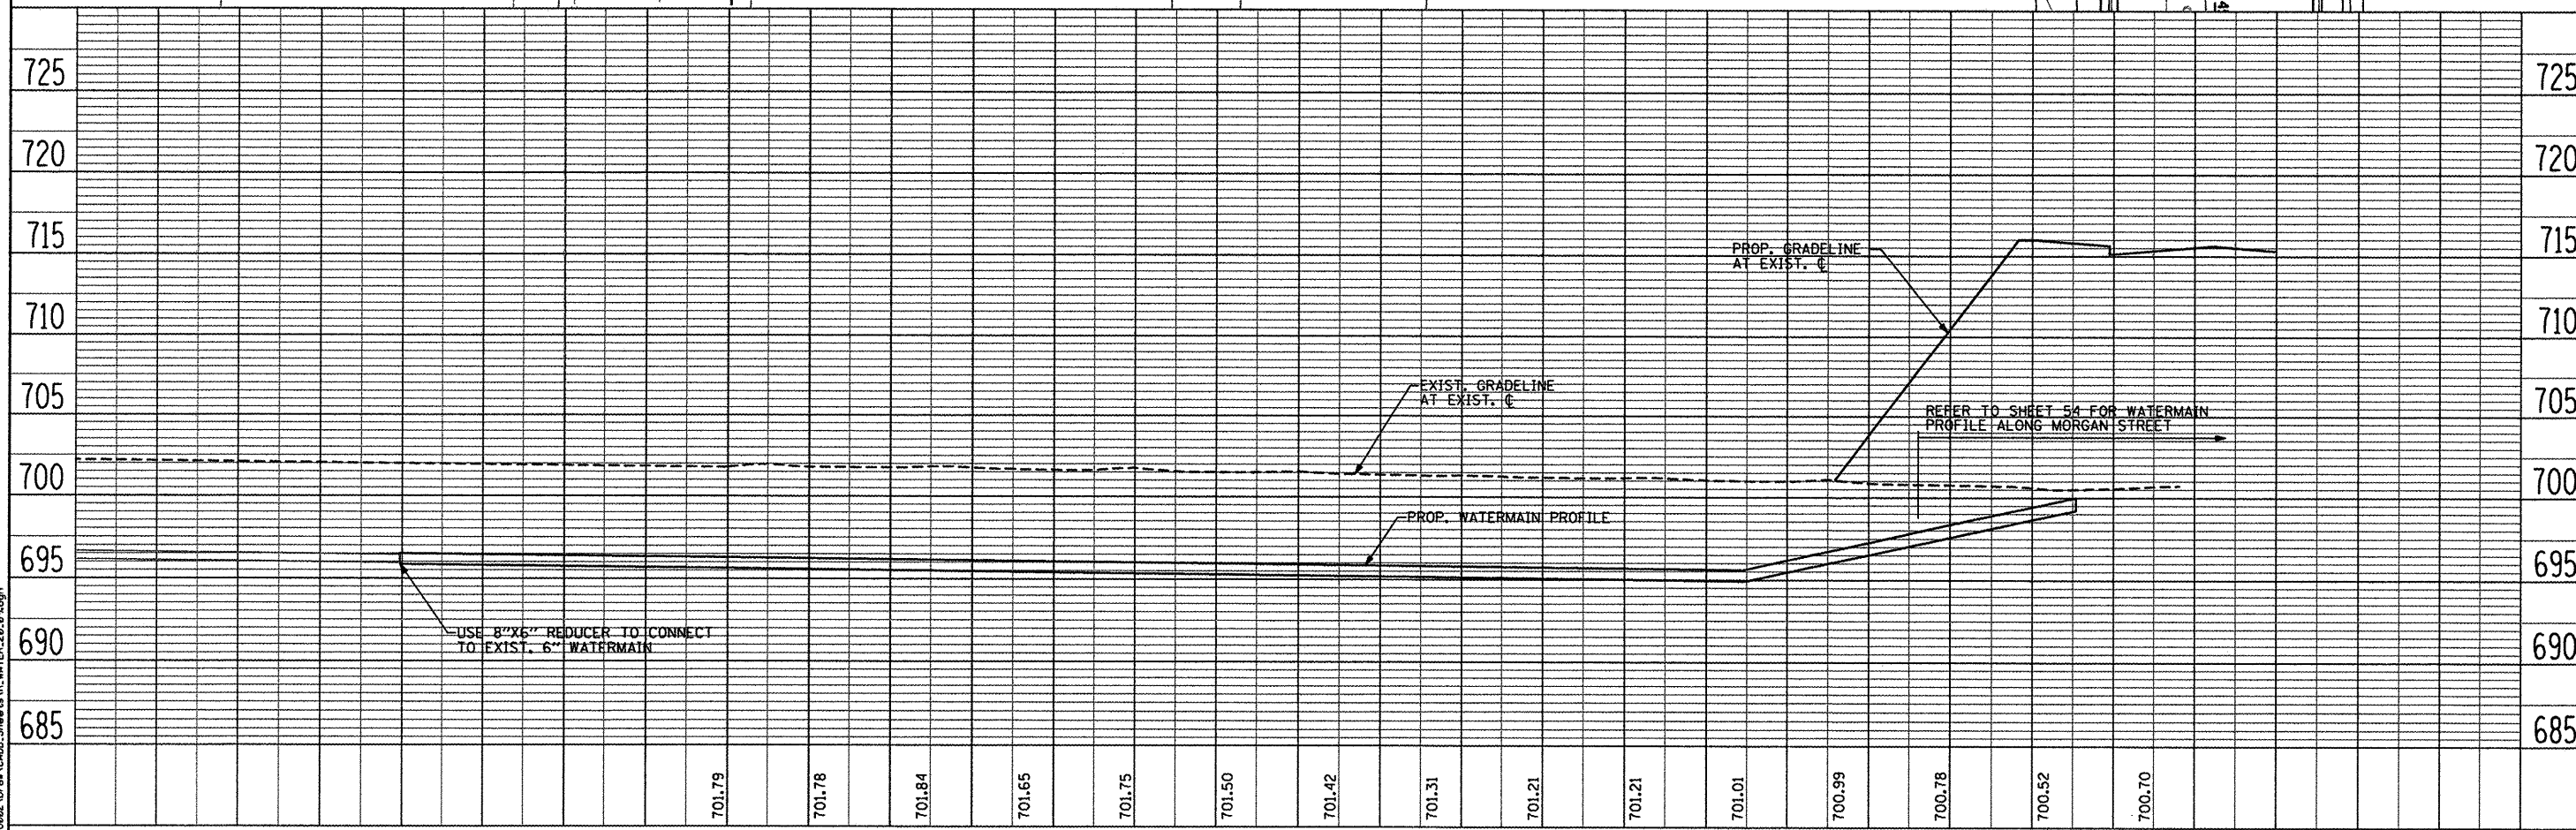


DATE	
BY	
PLAN	
SURVEYED	CHECKED
NOTE BOOK	ALIGNED
NO.	NO.
	NO.

DATE	
BY	
PROFILE	
SURVEYED	CHECKED
NOTE BOOK	ALIGNED
NO.	NO.
	NO.

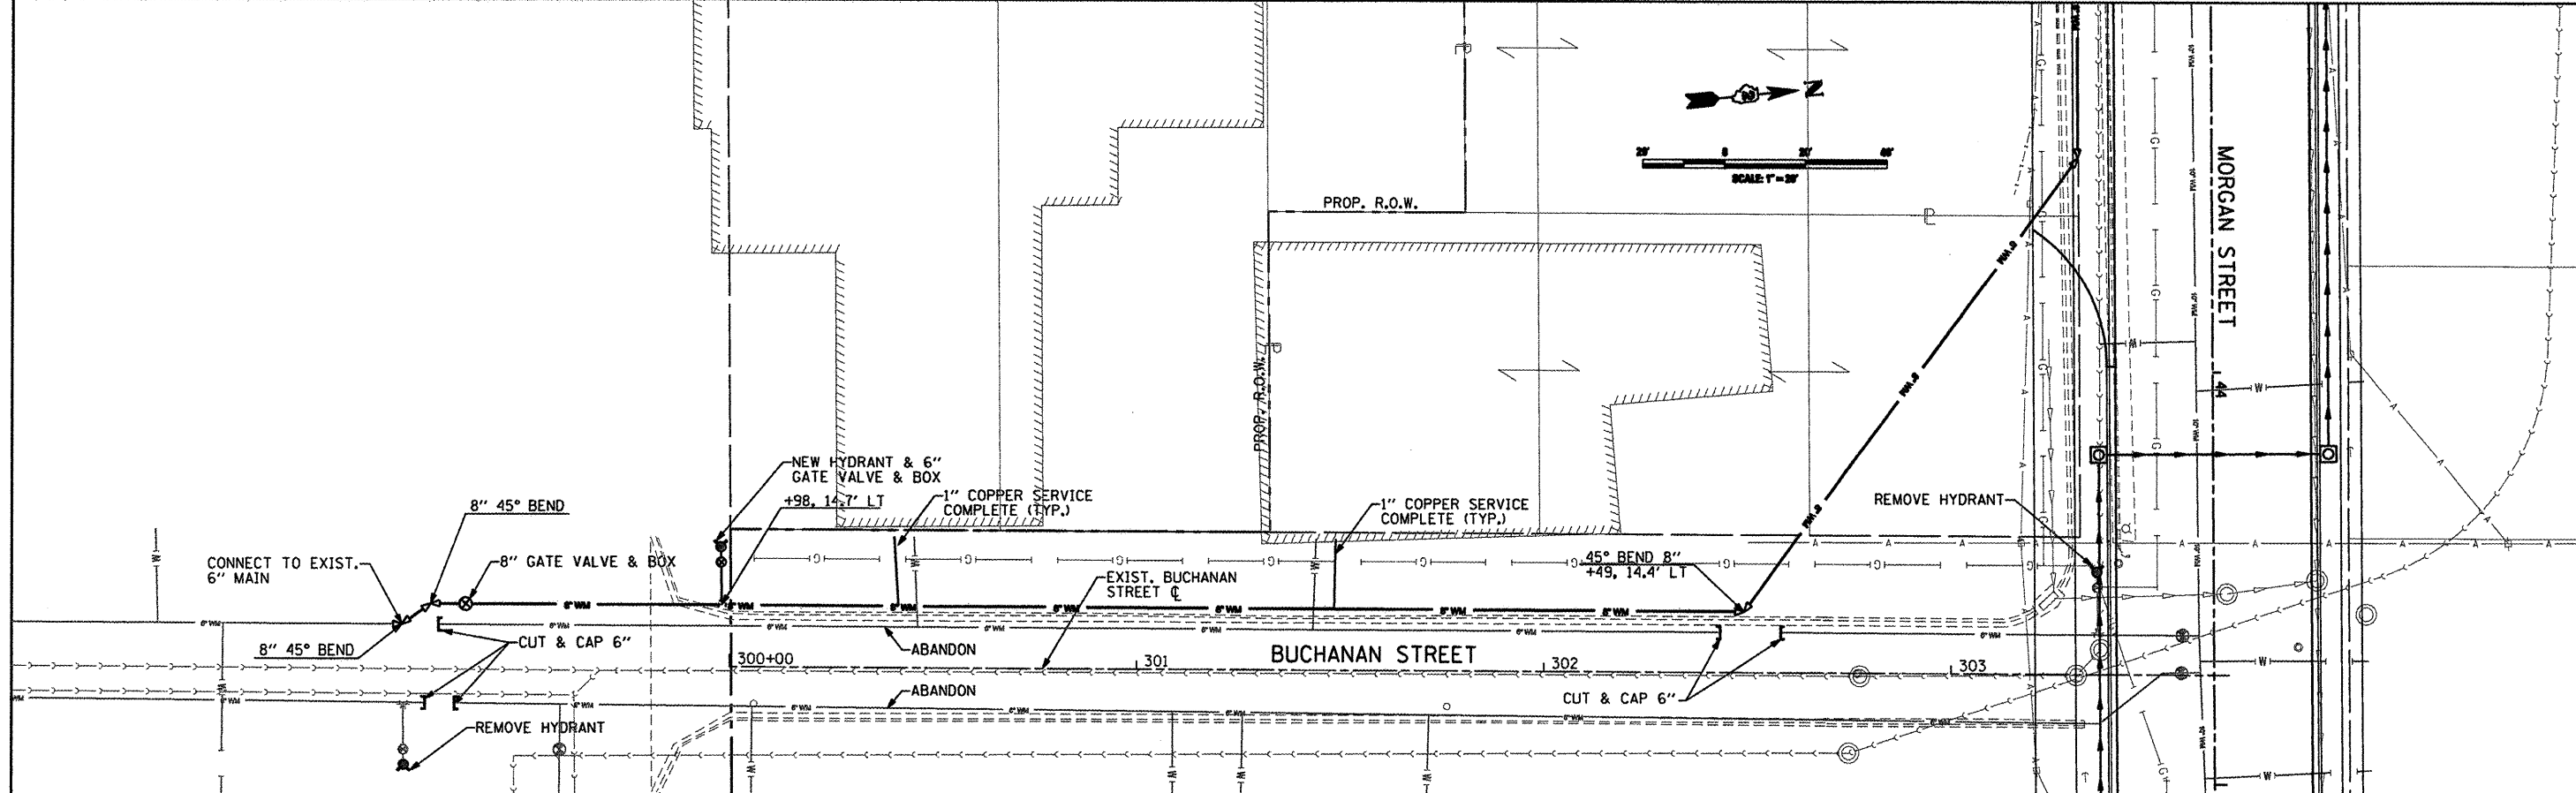

L:\PROJECTS\99-00493-00-01\99-00493-00-01-01.dwg

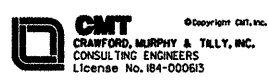

USER NAME = Steve Prange	DESIGNED SJP / MNB	REVISED -
PLOT SCALE = 40,0000' / IN.	DRAWN ERD	REVISED -
PLOT DATE = 02/04/11	CHECKED SJP	REVISED -
	DATE 02/04/2011	REVISED -

**CITY OF ROCKFORD  
MORGAN STREET BRIDGE**

**PROPOSED WATERMAIN PLAN & PROFILE  
BUCHANAN STREET**

SCALE: 1" = 20' SHEET 009 001 SHEETS STA. N/A TO STA. N/A

F.A. RTE.	SECTION	COUNTY	TOTAL SHEETS	SHEET NO.
5077	99-00493-00-BR	WINNEBAGO	253	61
FED. ROAD DIST. NO. 2 [ILLINOIS]			CONTRACT NO. 85529	
FED. AID PROJECT BRM-5091965				