


LEGEND


- (CA) PROPOSED COLLEGE AVE. CENTERLINE STATIONING
- (CN) PROPOSED COLLEGE AVE. NORTH CENTERLINE STATIONING
- (CS) PROPOSED COLLEGE AVE. SOUTH CENTERLINE STATIONING
- (RR) PROPOSED COLLEGE AVE. EXIT RAMP CENTERLINE STATIONING
- (SS) PROPOSED SEMINARY ST. SOUTH CENTERLINE STATIONING

NOTES

1. REFER TO PROPOSED COLLEGE AVENUE PROFILE FOR ELEVATIONS ALONG THE CENTERLINE
2. SEE SHEETS 80 & 81 FOR COLLEGE AVE. PROFILES

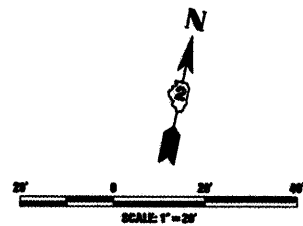

STATION	OFFSET	ELEVATION
L 602+66.00 (TS)	20.26' LT	749.35
M 602+66.00 (TS)	15.27' LT	749.42
N 602+66.00 (TS)	0.00'	749.42
O 602+66.00 (TS)	14.74' RT	749.48
P 602+66.00 (TS)	20.90' RT	749.42
Q 62+85.00 (CA)	21.36' LT	749.42
R 62+85.00 (CA)	18.00' LT	749.46
S 63+45.00 (CA)	21.92' LT	749.56
T 63+45.00 (CA)	18.00' LT	749.64

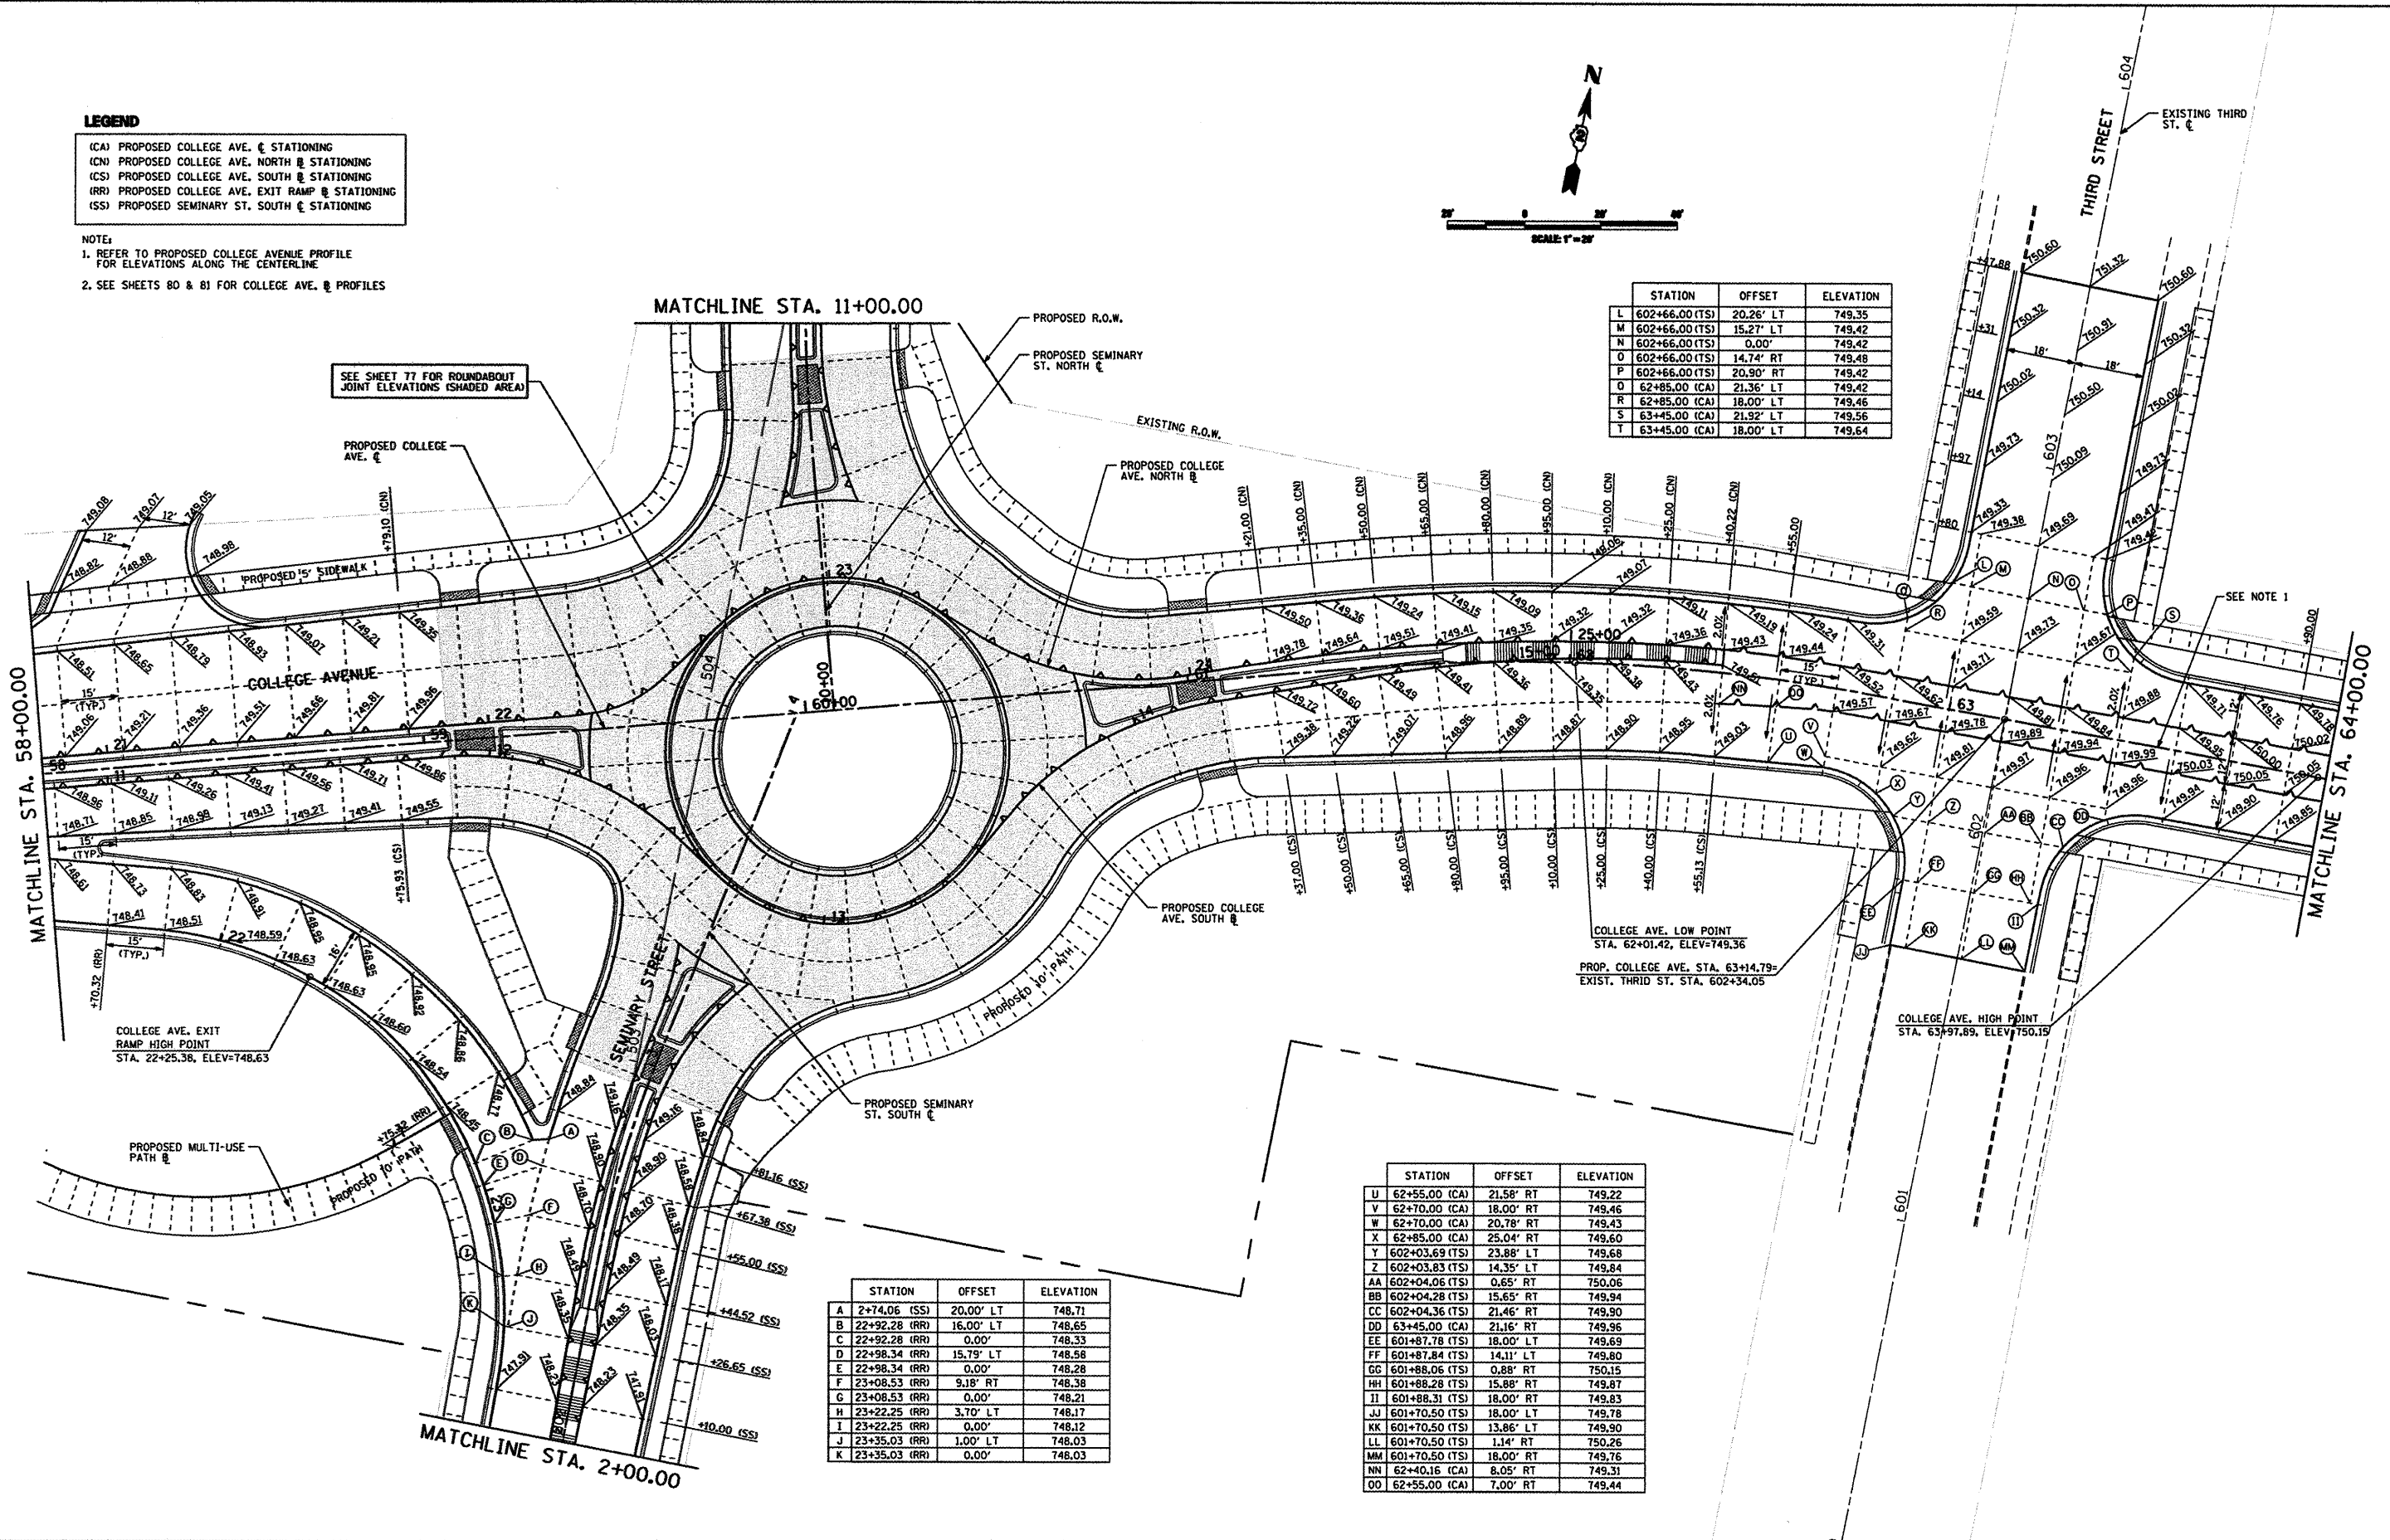

STATION	OFFSET	ELEVATION
A 2+74.06 (SS)	20.00' LT	748.71
B 22+92.28 (RR)	16.00' LT	748.65
C 22+92.28 (RR)	0.00'	748.53
D 22+98.34 (RR)	15.79' LT	748.58
E 22+98.34 (RR)	0.00'	748.58
F 23+08.53 (RR)	9.18' RT	748.58
G 23+08.53 (RR)	0.00'	748.21
H 23+22.25 (RR)	3.70' LT	748.17
I 23+22.25 (RR)	0.00'	748.12
J 23+35.03 (RR)	1.00' LT	748.03
K 23+35.03 (RR)	0.00'	748.03

STATION	OFFSET	ELEVATION
U 62+55.00 (CA)	21.58' RT	749.22
V 62+70.00 (CA)	18.00' RT	749.46
W 62+70.00 (CA)	20.78' RT	749.43
X 62+85.00 (CA)	25.04' RT	749.60
Y 602+03.69 (TS)	23.88' LT	749.68
Z 602+03.69 (TS)	14.35' LT	749.84
AA 602+04.28 (TS)	0.65' RT	750.06
BB 602+04.28 (TS)	15.63' RT	749.94
CC 602+04.36 (TS)	21.46' RT	749.90
DD 63+45.00 (CA)	21.16' RT	749.96
EE 601+87.78 (TS)	18.00' LT	749.69
FF 601+87.84 (TS)	14.11' LT	749.80
GG 601+88.06 (TS)	0.88' RT	750.15
HH 601+88.28 (TS)	15.88' RT	749.87
II 601+88.31 (TS)	18.00' RT	749.83
JJ 601+70.50 (TS)	18.00' LT	749.78
KK 601+70.50 (TS)	13.86' LT	749.90
LL 601+70.50 (TS)	1.14' RT	750.26
MM 601+70.50 (TS)	18.00' RT	749.76
NN 62+40.16 (CA)	8.05' RT	749.31
OO 62+55.00 (CA)	7.00' RT	749.44

I:\rockford\0826882.dwg\cadd\sheet\A1_JNT_28_3.dgn

	USER NAME = Steve Prange PLOT SCALE = 40,0000' / IN. PLOT DATE = 02/04/11	DESIGNED - SJP / MNB DRAWN - ERD CHECKED - SJP DATE - 02/04/2011	REVISED - REVISED - REVISED - REVISED -	CITY OF ROCKFORD MORGAN STREET BRIDGE	PROPOSED PAVEMENT JOINTING PLAN MORGAN STREET / COLLEGE AVENUE	F.A. RTE. 5077 SECTION 99-00493-00-BR COUNTY WINNEBAGO TOTAL SHEETS 253 SHEET NO. 79 CONTRACT NO. 85529
	SCALE: 1"=20' SHEET NO. 3 OF 5 SHEETS STA. 58+00 TO STA. 64+00 FED. ROAD DIST. NO. 2 (ILLINOIS) FED. AID PROJECT BRN-50996(S)					