
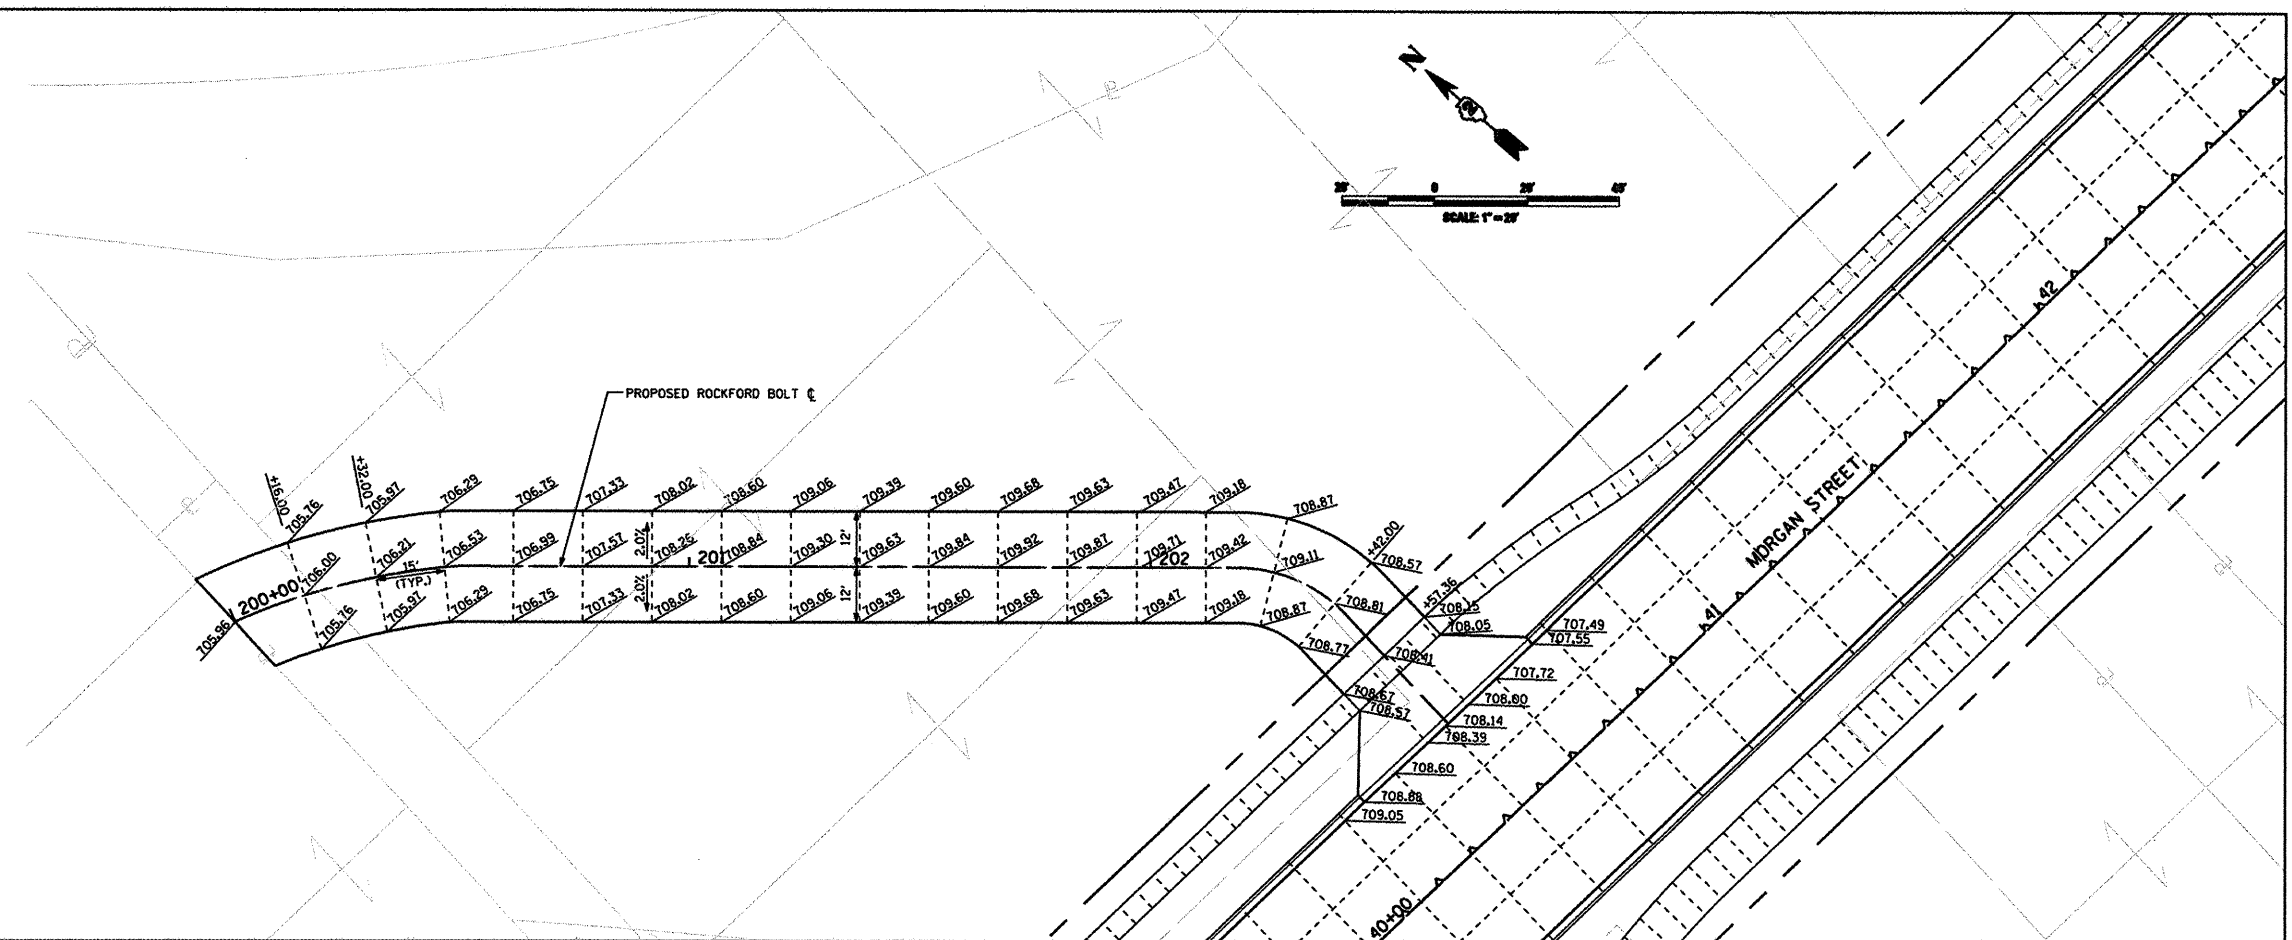



LEGEND

	LONGITUDINAL CONSTRUCTION JOINT
	SAWED PAVEMENT JOINT
	EXIST. ROADWAY ALIGNMENT
	PROP. ROADWAY ALIGNMENT
	EXIST. R.O.W.
	EXIST. PROPERTY LINE
	PROP. R.O.W.
	WATERS EDGE

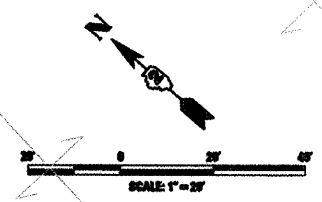

NOTES:
 1. REFER TO JOINTING SHEETS 1-4 FOR MORGAN STREET AND COLLEGE AVENUE MAINLINE JOINT INFORMATION.

L:\ROCKFORD\0826802\Draw\CADD\Sheets\R-JNT_28_5.dgn

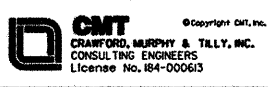

USER NAME = Steve Prange	DESIGNED - SJP / MNB	REVISED -
PLOT SCALE = 40,0000' / IN.	DRAWN - ERD	REVISED -
PLOT DATE = 02/04/11	CHECKED - SJP	REVISED -
	DATE - 02/04/2011	REVISED -

**CITY OF ROCKFORD
 MORGAN STREET BRIDGE**

**PROPOSED PAVEMENT JOINTING PLAN
 ROCKFORD BOLT DRIVEWAY**

SCALE: 1"=20' SHEET NO. 1 OF 5 SHEETS STA. 34+00 TO STA. 46+00

F.A. RTE. 5077	SECTION 99-00493-00-BR	COUNTY WINNEBAGO	TOTAL SHEETS 253	SHEET NO. 81
FED. ROAD DIST. NO. 2 ILLINOIS			FED. AID PROJECT BRM-50981651	
CONTRACT NO. 85529				