
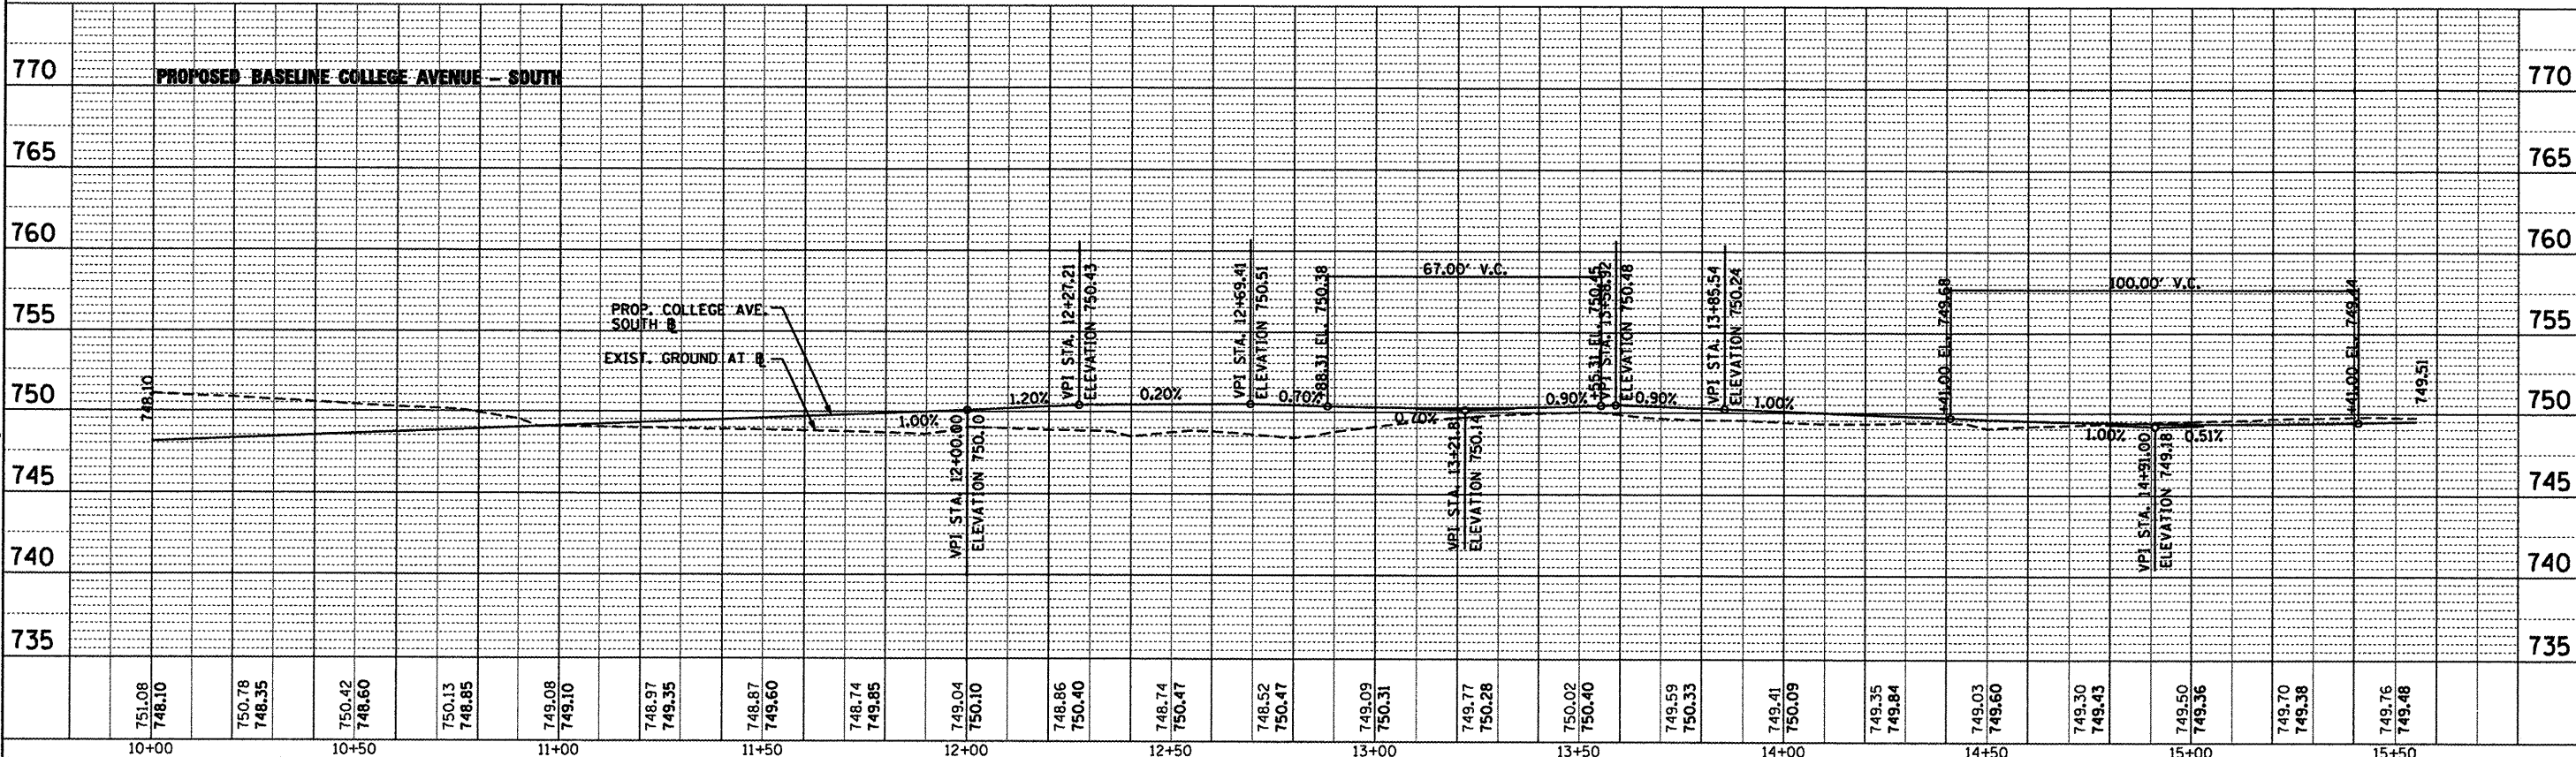


PLAN	DATE
NO.	BY
NO.	BY
NO.	BY
NO.	BY
NO.	BY

PROFILE	DATE
NO.	BY
NO.	BY
NO.	BY
NO.	BY
NO.	BY

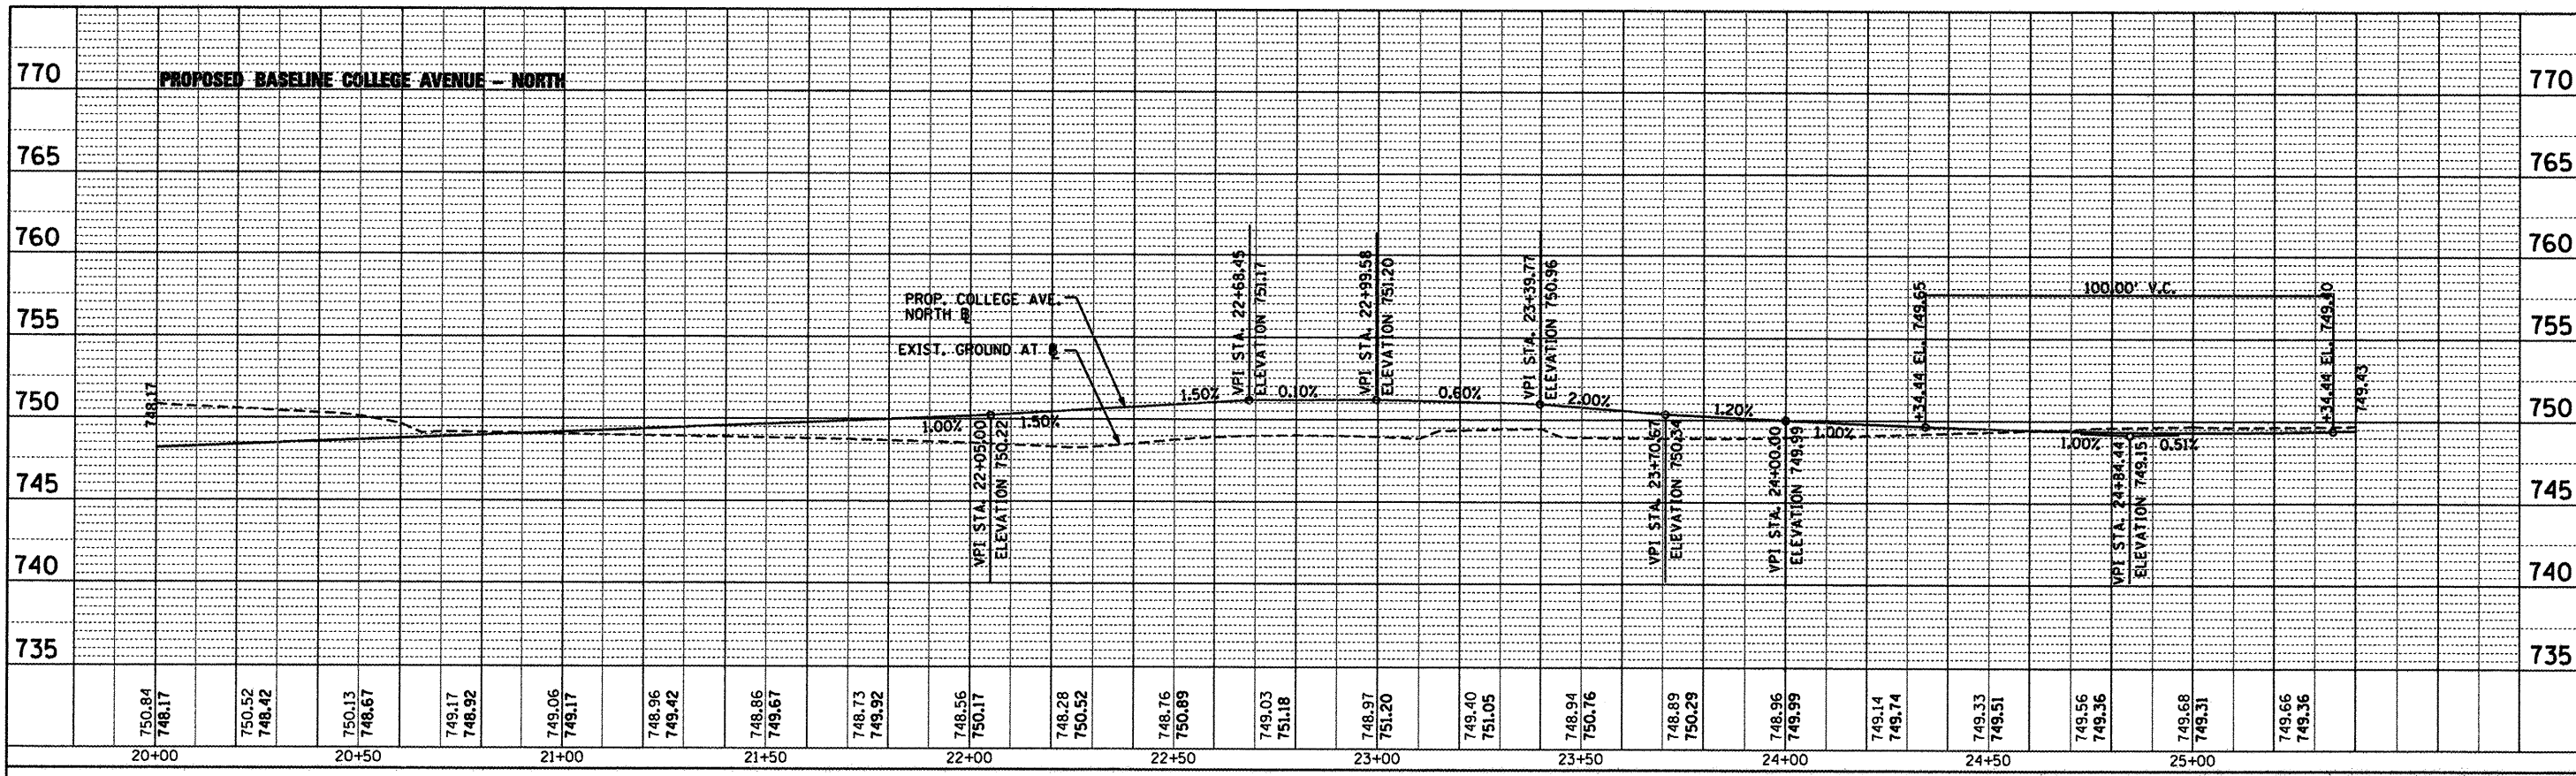

 CMT CHAMFORD, MURPHY & TULLY, INC. CONSULTING ENGINEERS License No. 184-000613	USER NAME = Steve Prange DESIGNED - SJP / MNB DRAWN - MNB CHECKED - SJP PLOT DATE = 02/04/11	REVISED - REVISED - REVISED - REVISED -	CITY OF ROCKFORD MORGAN STREET BRIDGE	PROPOSED BASELINE PROFILES COLLEGE AVENUE	SCALE: 1" = 20' SHEET NO. 3 OF 4 SHEETS STA. N/A TO STA. N/A	SECTION 99-00493-00-BR	COUNTY WINNEBAGO	TOTAL SHEETS 253	SHEET NO. 84		
	CONTRACT NO. 85529				ILLINOIS	FED. AID PROJECT BRN-5093651					
	DATE = 02/04/2011				REVISED -	STA. N/A TO STA. N/A	COUNTY WINNEBAGO	TOTAL SHEETS 253	SHEET NO. 84	CONTRACT NO. 85529	FED. AID PROJECT BRN-5093651
	PLOT DATE = 02/04/11				REVISED -	STA. N/A TO STA. N/A	COUNTY WINNEBAGO	TOTAL SHEETS 253	SHEET NO. 84	CONTRACT NO. 85529	FED. AID PROJECT BRN-5093651