
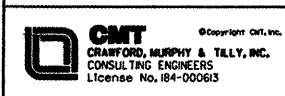
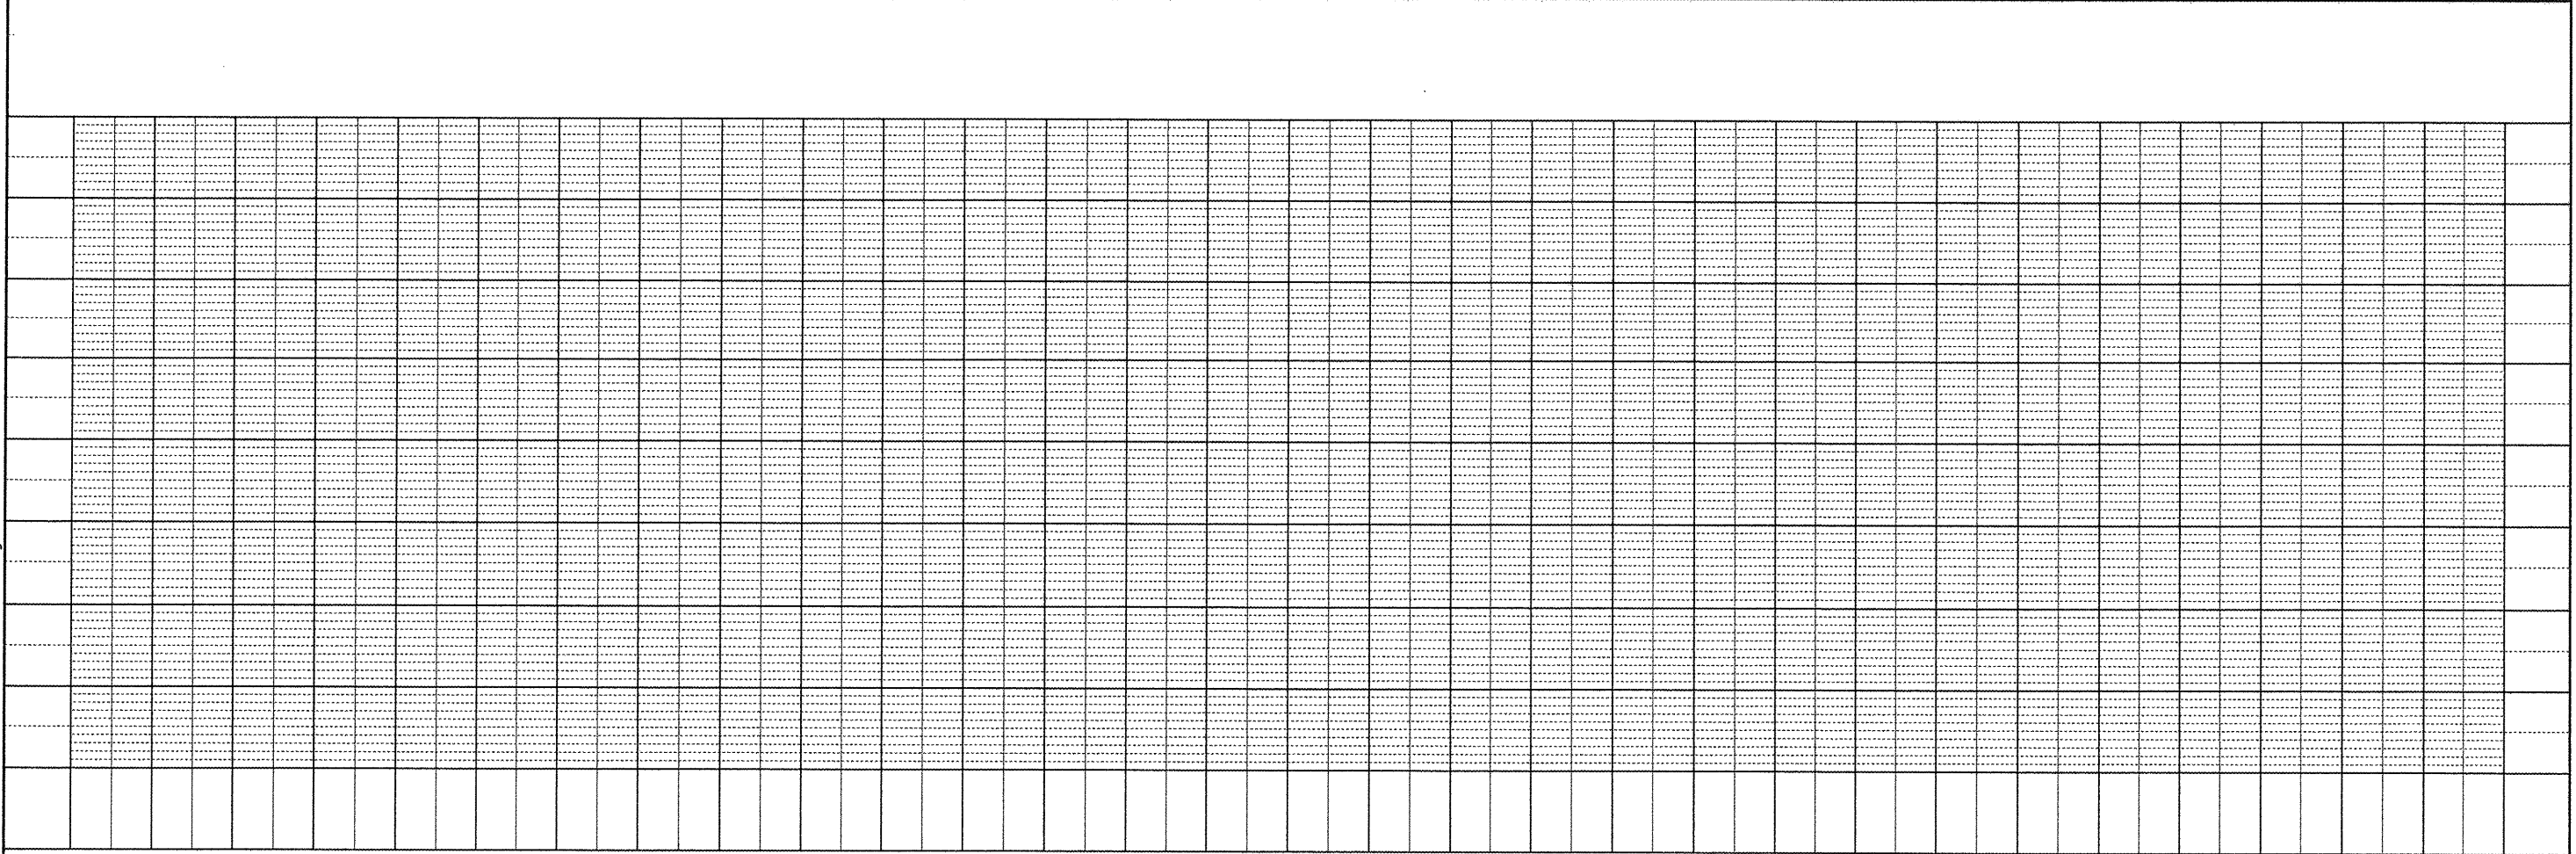


PLAN	DRAWN	BY	DATE
NO.	CHECKED		
	ALIGNED		
	PROPOSED		
	NO. DATE		

PROFILE	DRAWN	BY	DATE
NO.	CHECKED		
	ALIGNED		
	PROPOSED		
	NO. DATE		

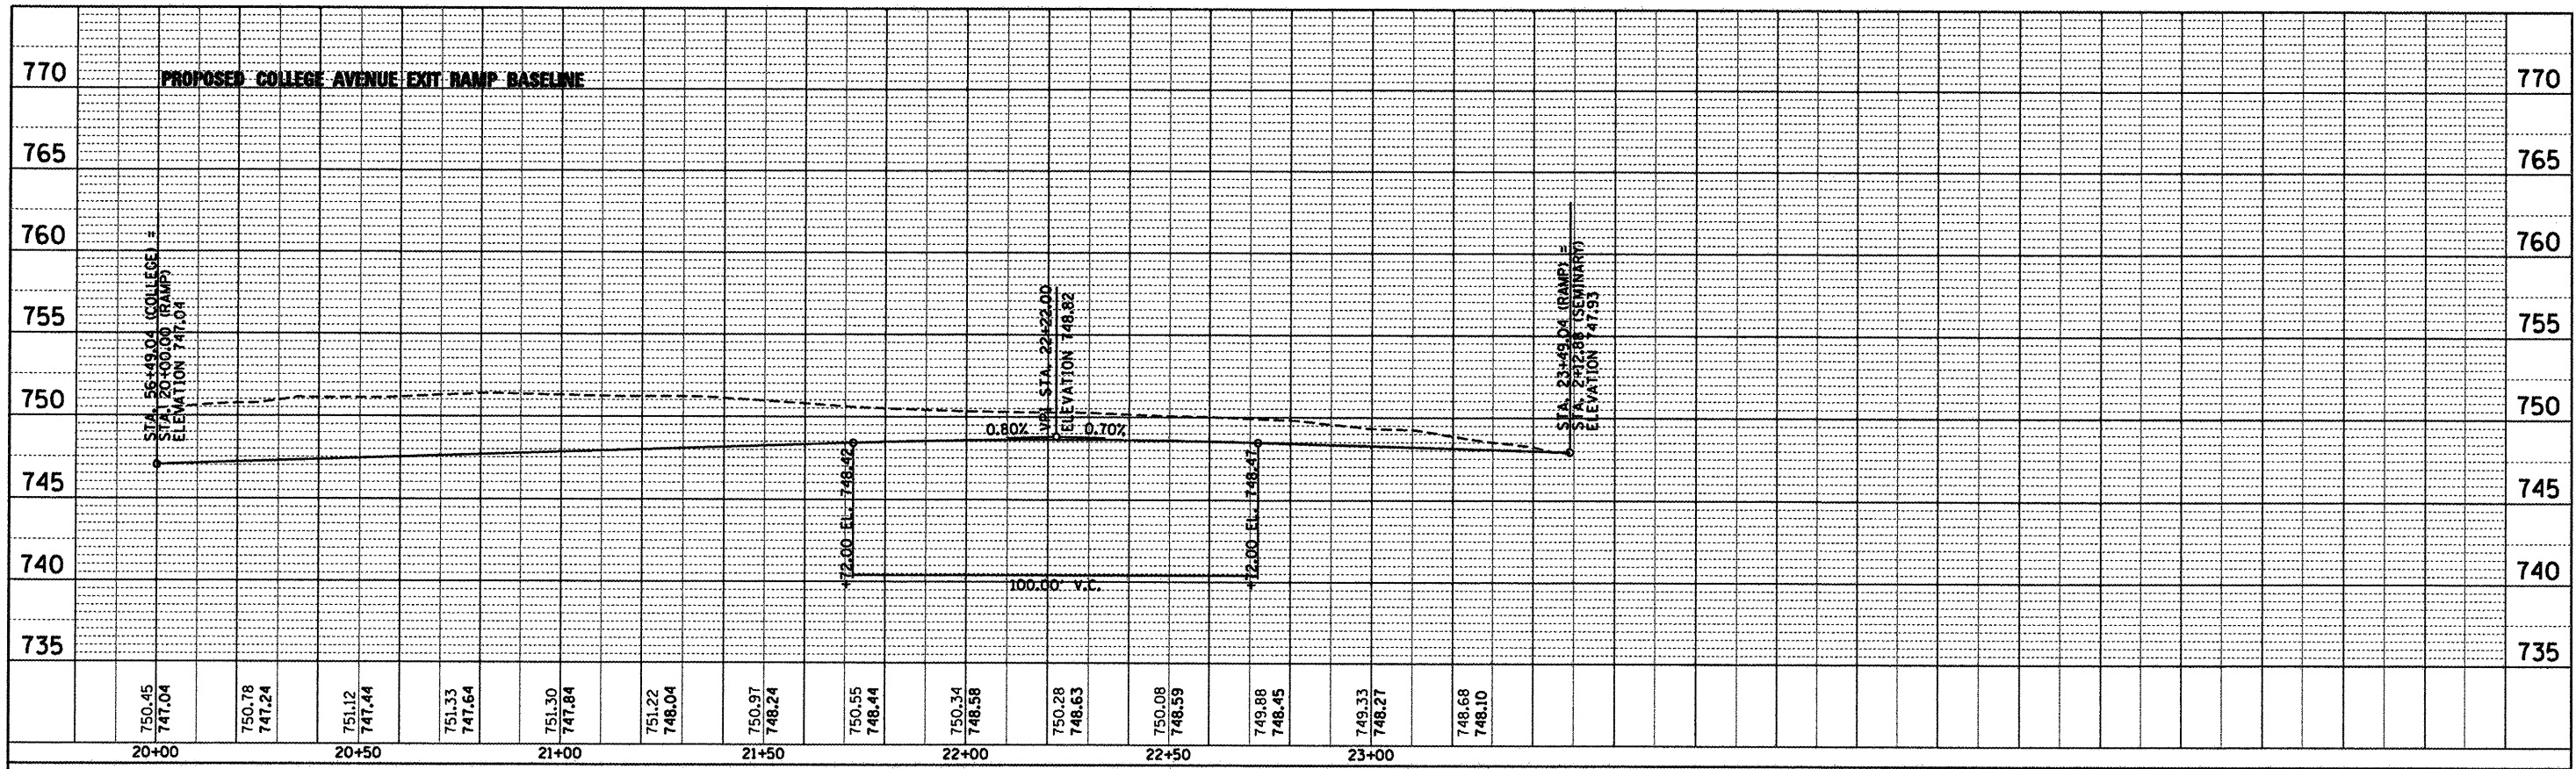

USER NAME = Steve Prange	DESIGNED - SJP / MNB	REVISED -
	DRAWN - MNB	REVISED -
PLOT SCALE = 48.0000' / IN.	CHECKED - SJP	REVISED -
PLOT DATE = 02/04/11	DATE - 02/04/2011	REVISED -

**CITY OF ROCKFORD
MORGAN STREET BRIDGE**

**PROPOSED BASELINE PROFILES
COLLEGE AVENUE**

SCALE: 1" = 20' SHEET NO. 4 OF 4 SHEETS STA. N/A TO STA. N/A

F.A. RTE.	SECTION	COUNTY	TOTAL SHEETS	SHEET NO.
5077	99-00493-00-BR	WINNEBAGO	253	85
CONTRACT NO. 85529				
ILLINOIS				FED. AID PROJECT BRM-5099165