



**LEGEND**

- PAVEMENT REMOVAL
- SIDEWALK REMOVAL
- DRIVEWAY PAVEMENT REMOVAL
- MEDIAN REMOVAL
- HOT-MIX ASPHALT SURFACE REMOVAL, BUTT JOINT
- CURB AND GUTTER REMOVAL
- TREE/STORM SEWER/UTILITY POLE/SIGN REMOVAL
- ADJUST STRUCTURE
- REMOVE
- RELOCATE

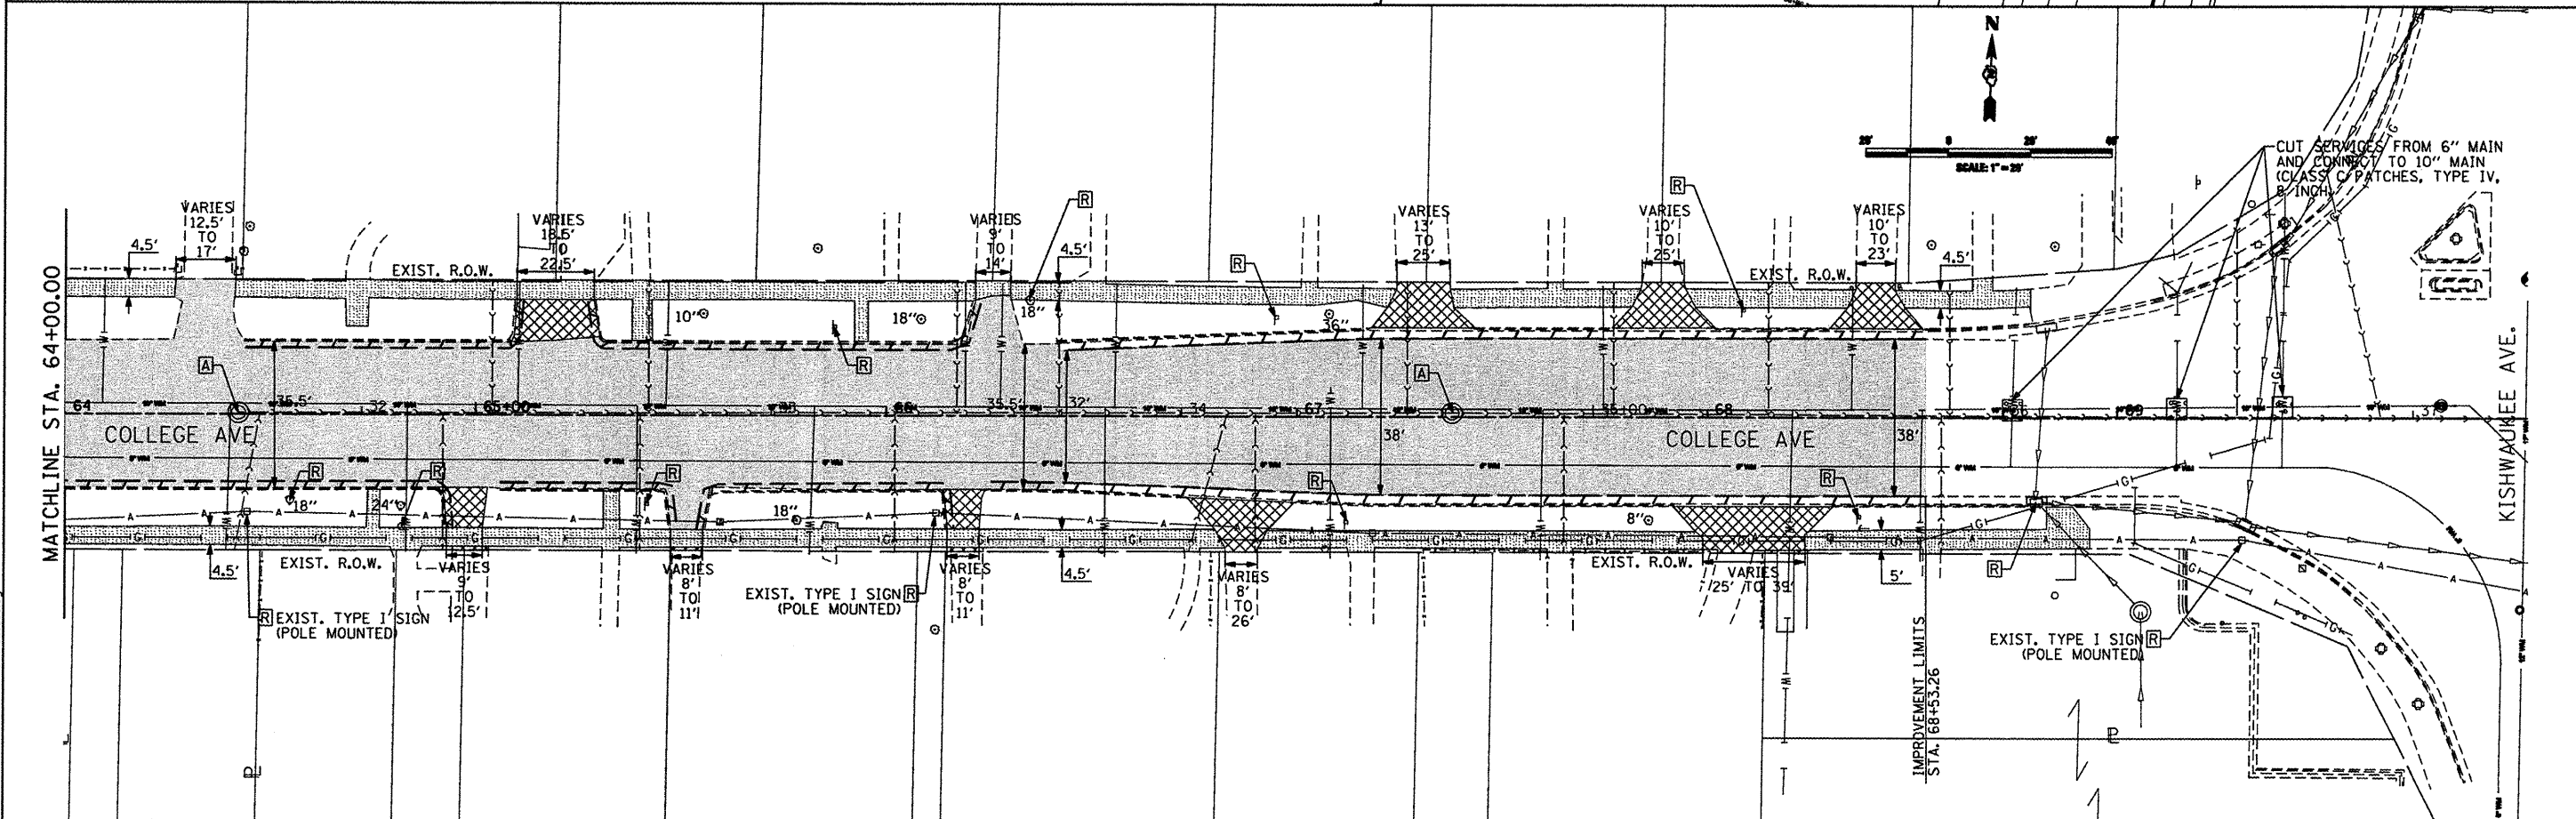

I:\rockford\082682\drawings\sheet\10.FEM.28.B3.dwg

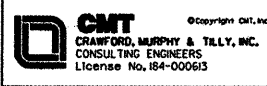

USER NAME = Steve Prange	DESIGNED - SJP / MNB	REVISED -
DRAWN - ERD	CHECKED - SJP	DATE - 02/04/2011
PLOT SCALE = 40,0000' / IN.	PLOT DATE = 02/04/11	

**CITY OF ROCKFORD  
MORGAN STREET BRIDGE**

**REMOVAL PLAN  
MORGAN STREET / COLLEGE AVENUE**

SCALE: 1"=20'    SHEET NO. 3 OF 6 SHEETS    STA.    TO STA.

F.A. RTE.	SECTION	COUNTY	TOTAL SHEETS	SHEET NO.
5077	99-00493-00-BR	WINNEBAGO	253	88
CONTRACT NO. 85529			FED. ROAD DIST. NO. 2 [ILLINOIS] FED. AID PROJECT BRM-50991653	