


LEGEND

- PAVEMENT REMOVAL
- SIDEWALK REMOVAL
- DRIVEWAY PAVEMENT REMOVAL
- MEDIAN REMOVAL
- HOT-MIX ASPHALT SURFACE REMOVAL, BUTT JOINT
- CURB AND GUTTER REMOVAL
- TREE/STORM SEWER/UTILITY POLE/SIGN REMOVAL
- ADJUST STRUCTURE
- REMOVE
- RELOCATE

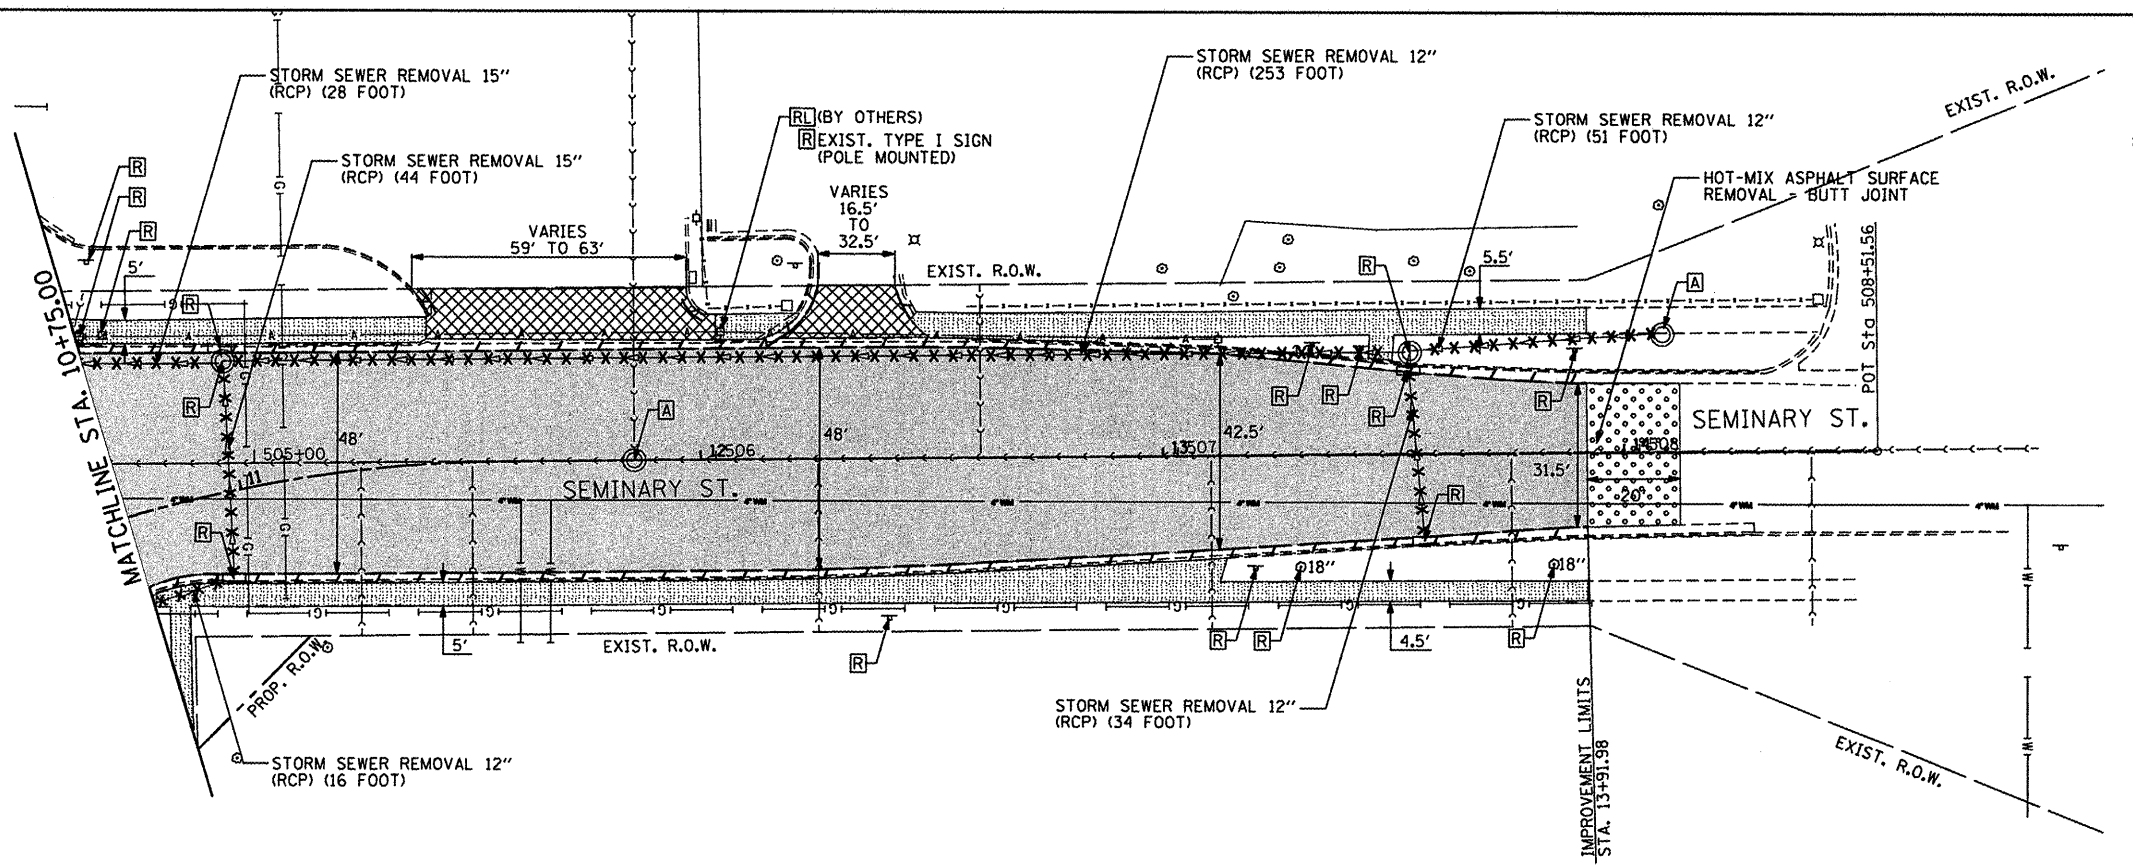

I:\rockford\0825002\dwg\mold\sheet11.rch, 20.04.dwg



USER NAME = Steve Prange	DESIGNED - SJP / MNB	REVISED -
DRAWN - ERD	CHECKED - SJP	REVISED -
PLOT SCALE = 40,0000'' / IN.	DATE - 02/04/2011	REVISED -
PLOT DATE = 02/04/11		

**CITY OF ROCKFORD
MORGAN STREET BRIDGE**

**REMOVAL PLAN
SEMINARY STREET**

SCALE: 1"=20' SHEET NO. 4 OF 6 SHEETS STA. TO STA.

F.A. RTE.	SECTION	COUNTY	TOTAL SHEETS	SHEET NO.
5077	99-00493-00-BR	WINNEBAGO	253	89
FED. ROAD DIST. NO. 2 [ILLINOIS] FED. AID PROJECT BRM-5099165			CONTRACT NO. 85529	