
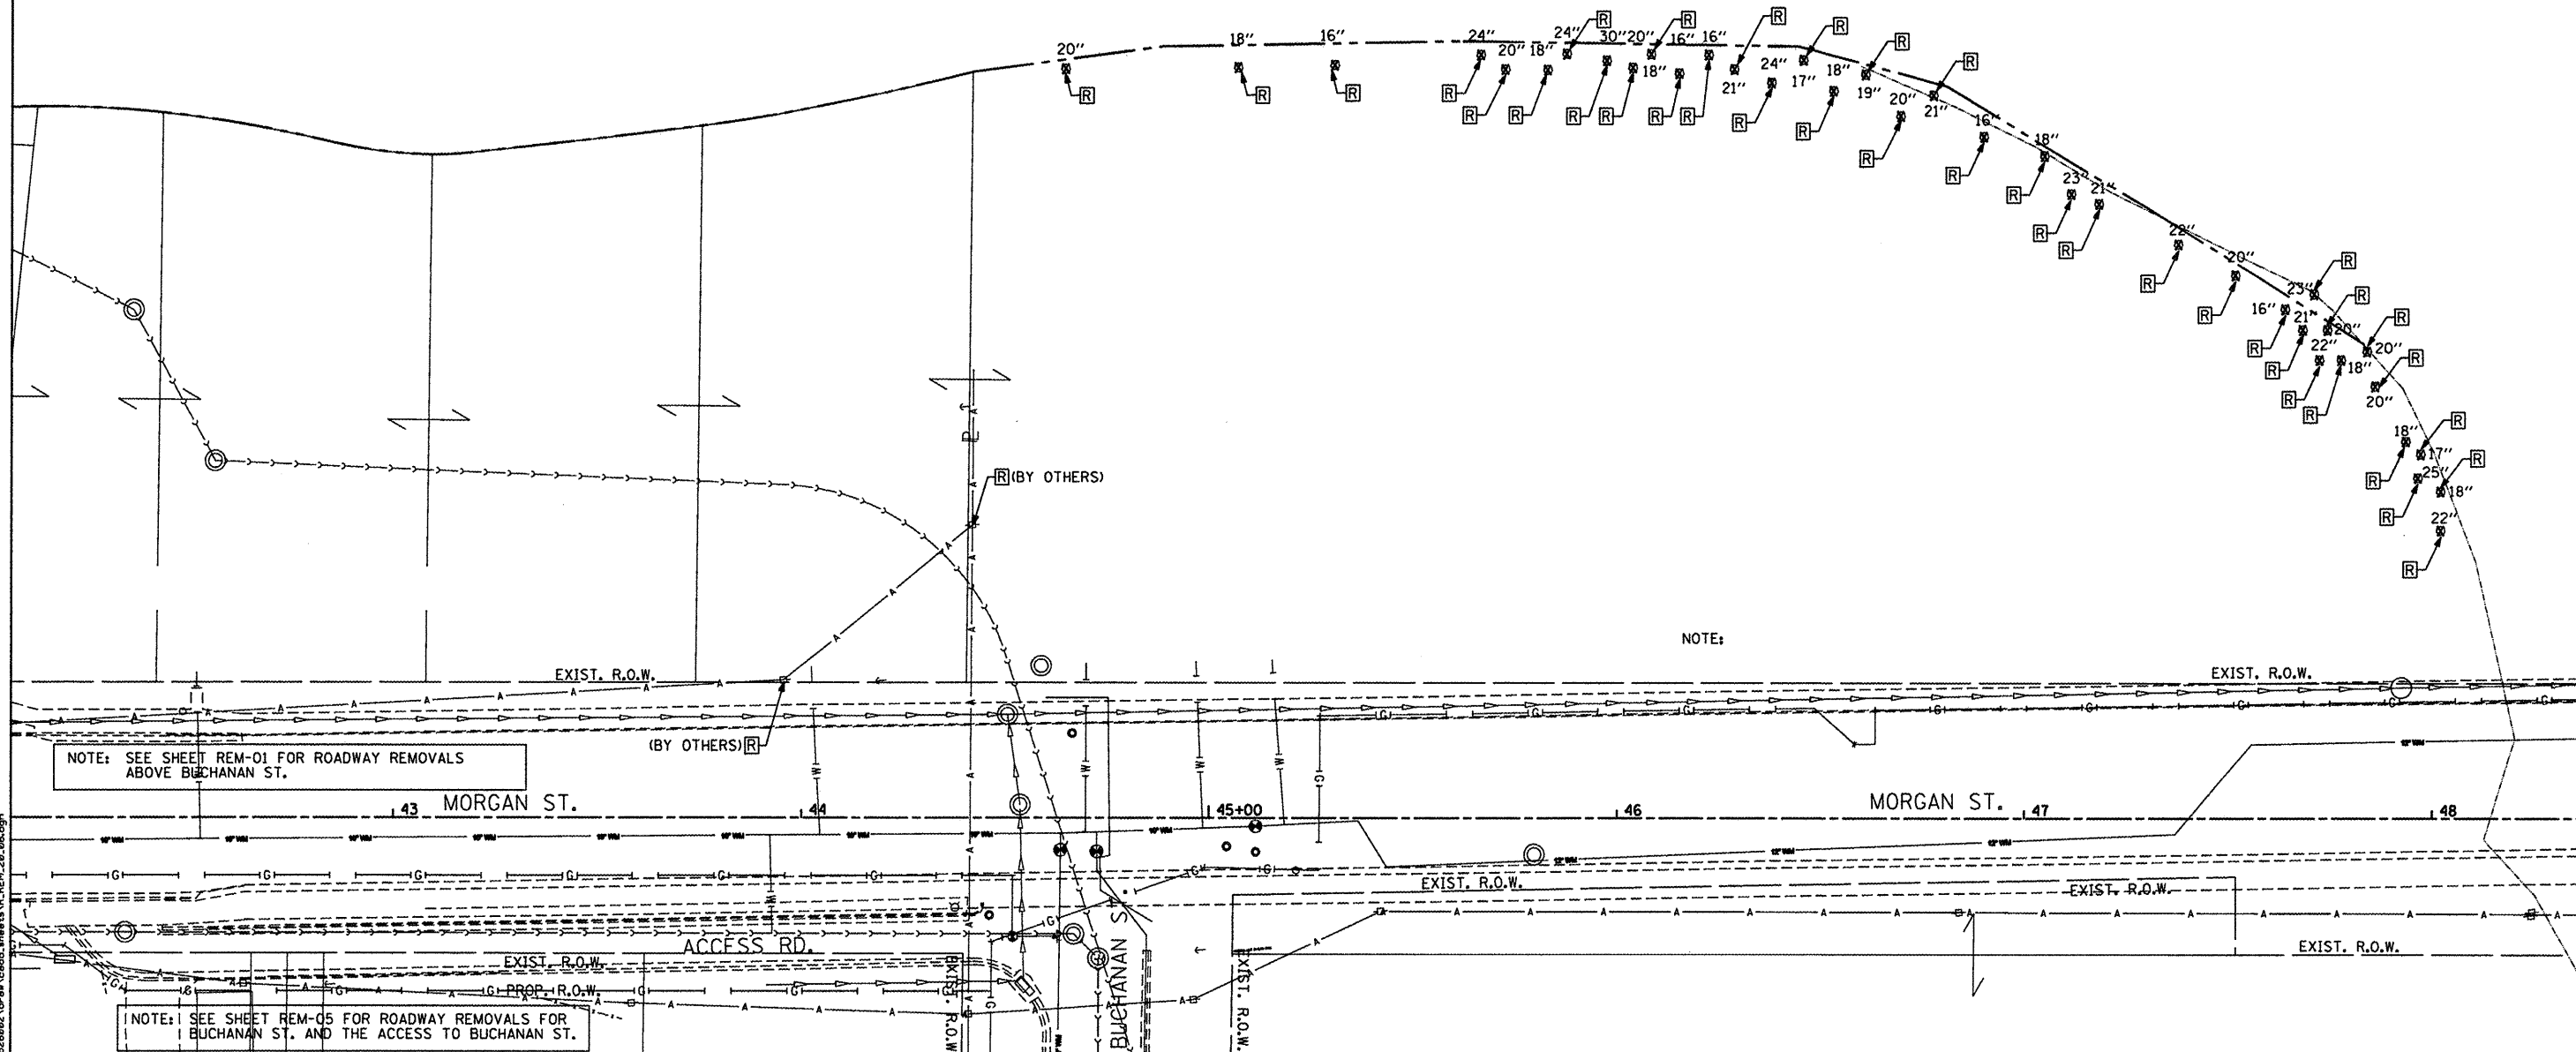


LEGEND	
[Hatched Box]	PAVEMENT REMOVAL
[Hatched Box]	SIDEWALK REMOVAL
[Hatched Box]	DRIVEWAY PAVEMENT REMOVAL
[Hatched Box]	MEDIAN REMOVAL
[Hatched Box]	HOT-MIX ASPHALT SURFACE REMOVAL, BUTT JOINT
[Hatched Box]	CURB AND GUTTER REMOVAL
XXX	TREE/STORM SEWER/UTILITY POLE/SIGN REMOVAL
[A]	ADJUST STRUCTURE
[R]	REMOVE

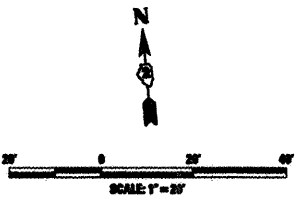

USER NAME = Steve Prange	DESIGNED - SJP / MNB	REVISED -
DRAWN - ERD	CHECKED - SJP	REVISED -
DATE - 02/04/2011		

**CITY OF ROCKFORD
MORGAN STREET BRIDGE**

REMOVAL PLAN BUCHANAN STREET	
SCALE: 1"=20'	SHEET NO. 6 OF 6 SHEETS STA. TO STA.

F.A. RTE.	SECTION	COUNTY	TOTAL SHEETS	SHEET NO.
5077	99-00493-00-BR	WINNEBAGO	253	91
CONTRACT NO. 85529				
FED. ROAD DIST. NO. 2 ILLINOIS FED. AID PROJECT BRM-5099(65)				