


- NOTES:**
1. ALL PAVEMENT MARKINGS SHALL BE EPOXY UNLESS OTHERWISE NOTED.
  2. PAVEMENT MARKING, INCLUDING LETTERS AND SYMBOLS, SHALL BE PLACED IN ACCORDANCE WITH IDOT DISTRICT 2 STD. 41.1
  3. RAISED REFLECTIVE PAVEMENT MARKERS SHOULD BE PLACED IN ACCORDANCE WITH STD. 781001-03.
  4. ALL SIGNS SHOULD BE PLACED BASED ON 2009 MUTCD AND SIZED FOR A MULTI-LANE CONVENTIONAL ROAD.

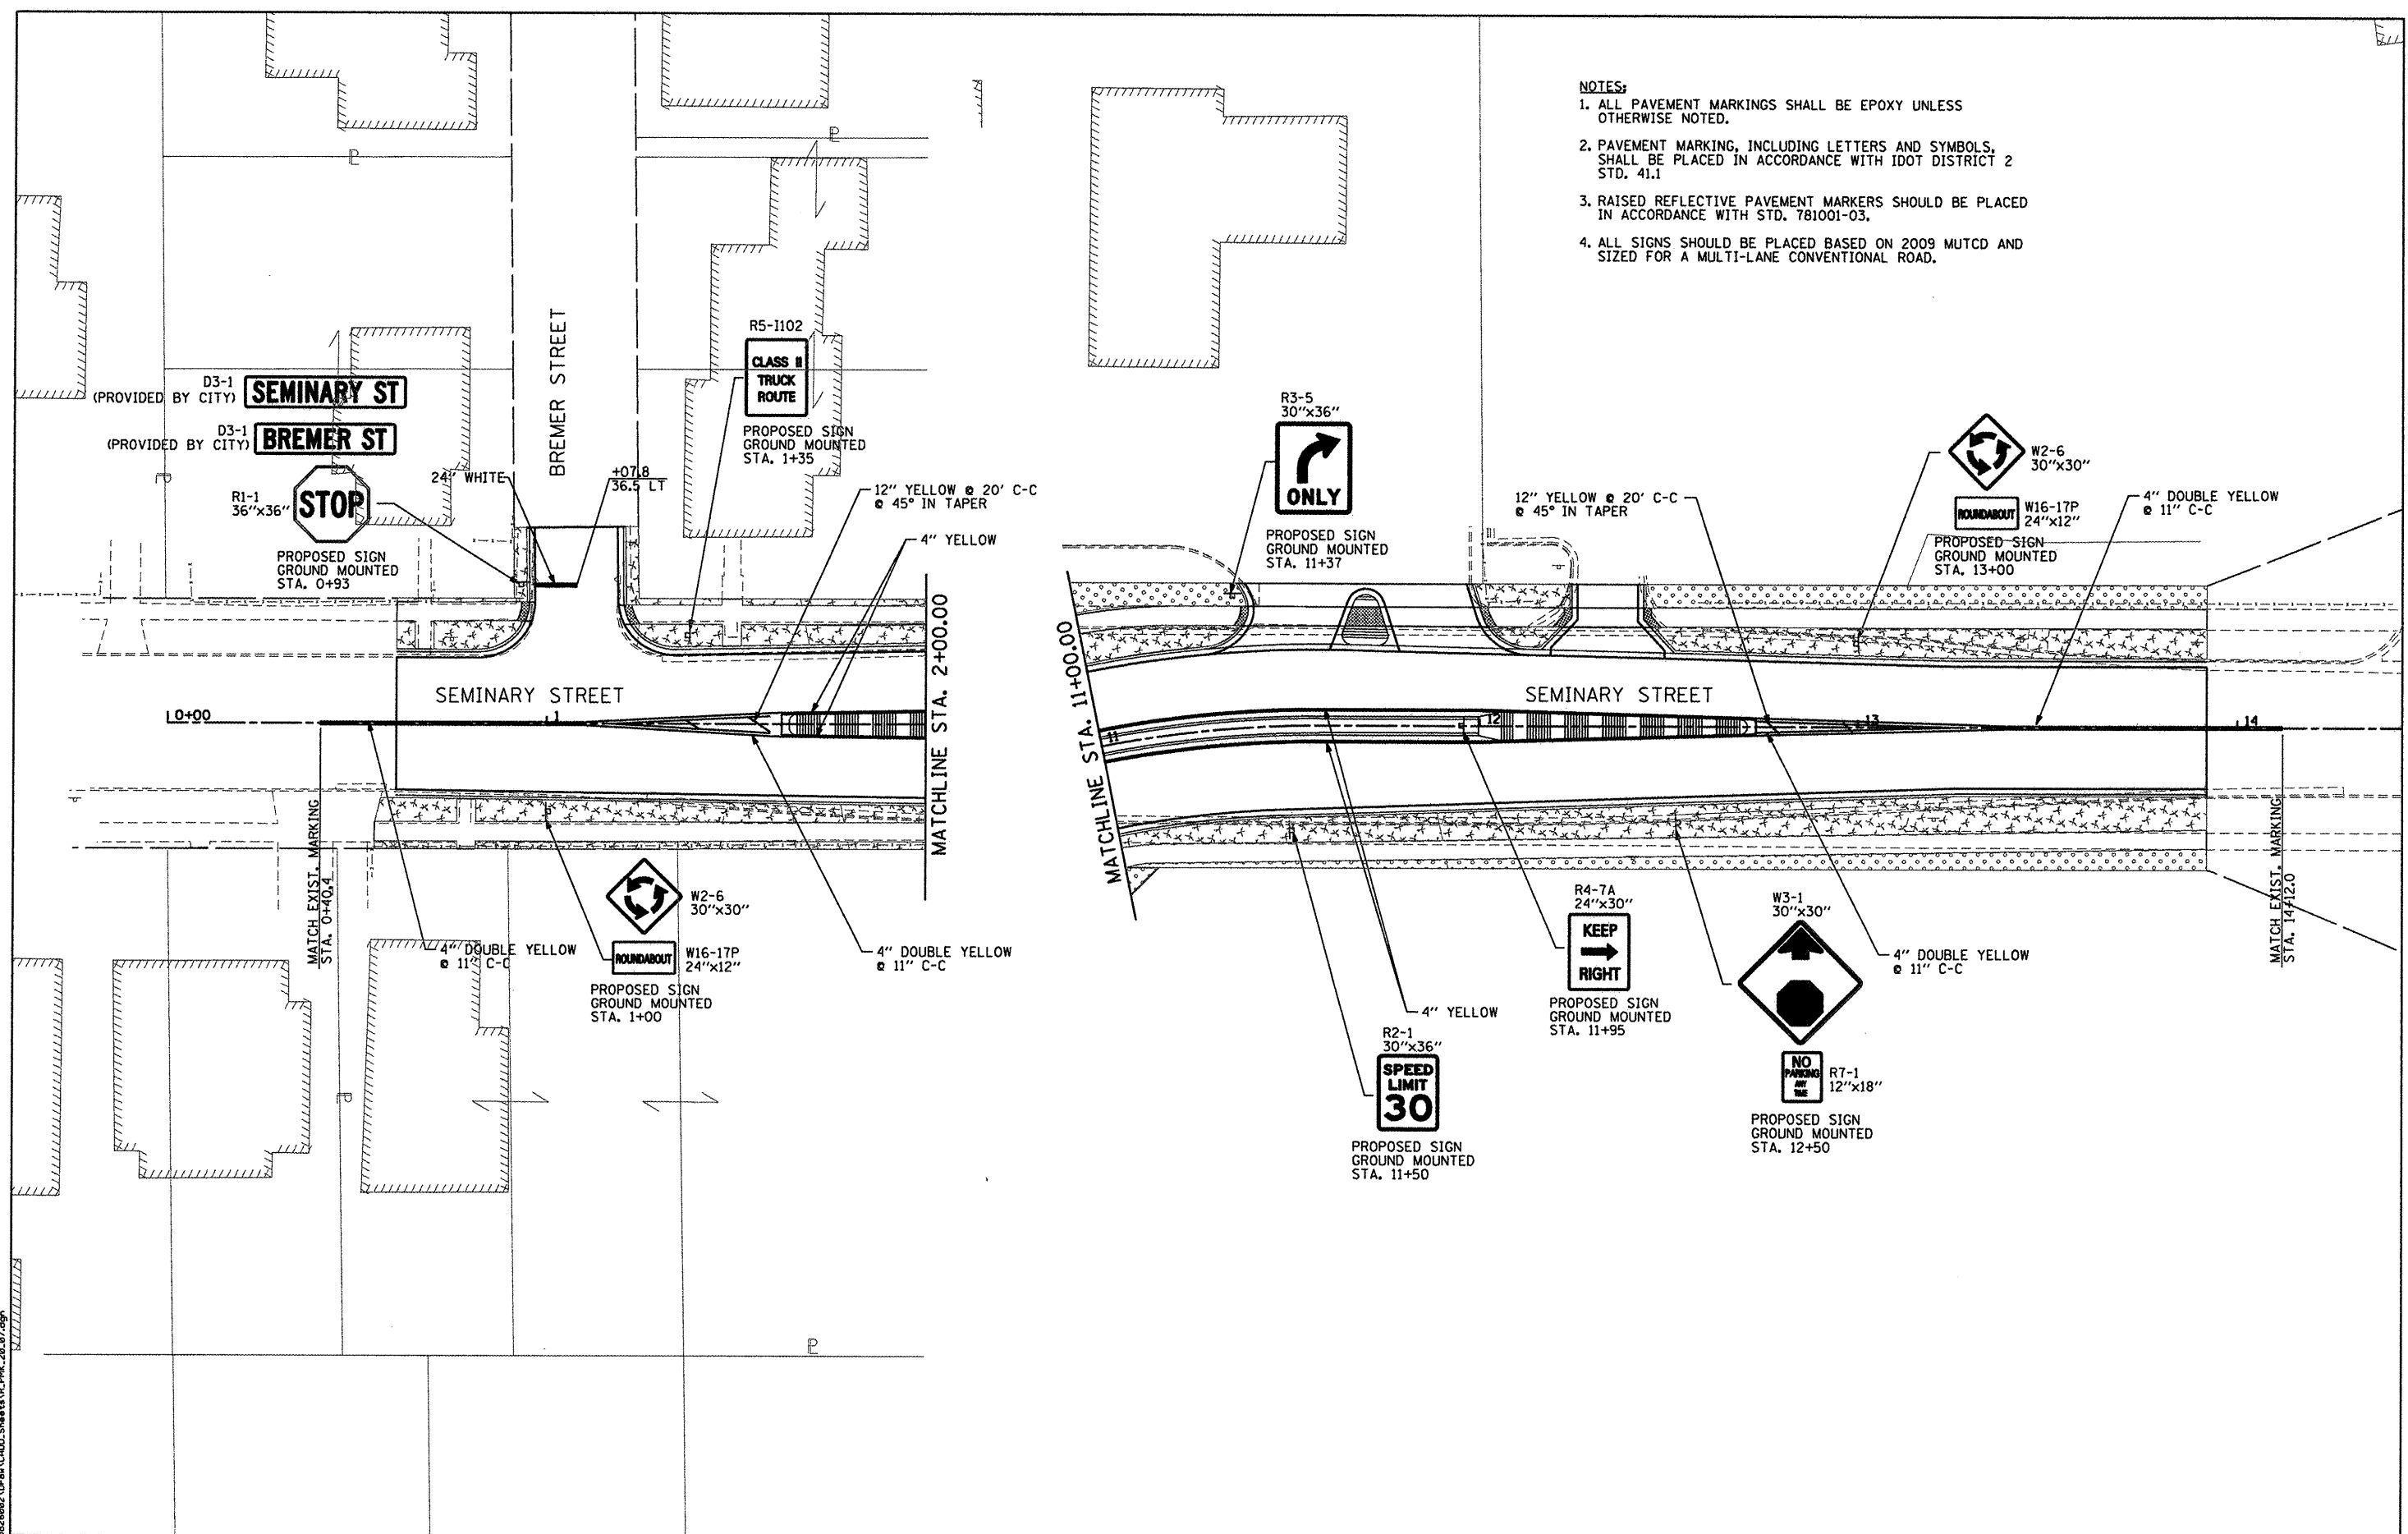

**CMT**  
 CRAWFORD, MURPHY & TULLY, INC.  
 CONSULTING ENGINEERS  
 License No. 084-000613

USER NAME = Steve Prange	DESIGNED - SJP / MNB	REVISED -
DRAWN - ERD	REVISOR -	
PLOT SCALE = 48,000' / IN.	CHECKED - SJP	REVISED -
PLOT DATE = 02/04/11	DATE - 02/04/2011	REVISED -

**CITY OF ROCKFORD  
 MORGAN STREET BRIDGE**

**PAVEMENT MARKING, LANDSCAPING, AND SIGNING PLAN**

F.A. RTEL	SECTION	COUNTY	TOTAL SHEETS	SHEET NO.
5077	99-00493-00-BR	WINNEBAGO	253	98
FED. ROAD DIST. NO. 2 ILLINOIS			CONTRACT NO. 85529	
FED. AID PROJECT BRM-5099(65)				

L:\PROJECTS\BRIDGE\BRM-5099\Drawings\Sheet 98.dwg