


**NOTES:**

1. See Sheet 13 & 14 of 79 for superstructure details.
2. See Sheet 13 of 79 for Section B-B.
3. Bars indicated thus 62x22-#5 etc. indicates 62 lines of bars with 22 lengths per line.
4. See Sheets 21 thru 22 of 79 for parapet reinforcement.
5. See Sheet 23 of 79 for Bicycle and Parapet Railing details.
6. See Sheets 115 thru 126 of 253 for lighting details.
7. See Sheet 16 of 79 for Drainage Scupper details.

**PLAN**

**MIN. BAR LAP**

#5 bar = 2'-7"  
#6 bar = 3'-1"

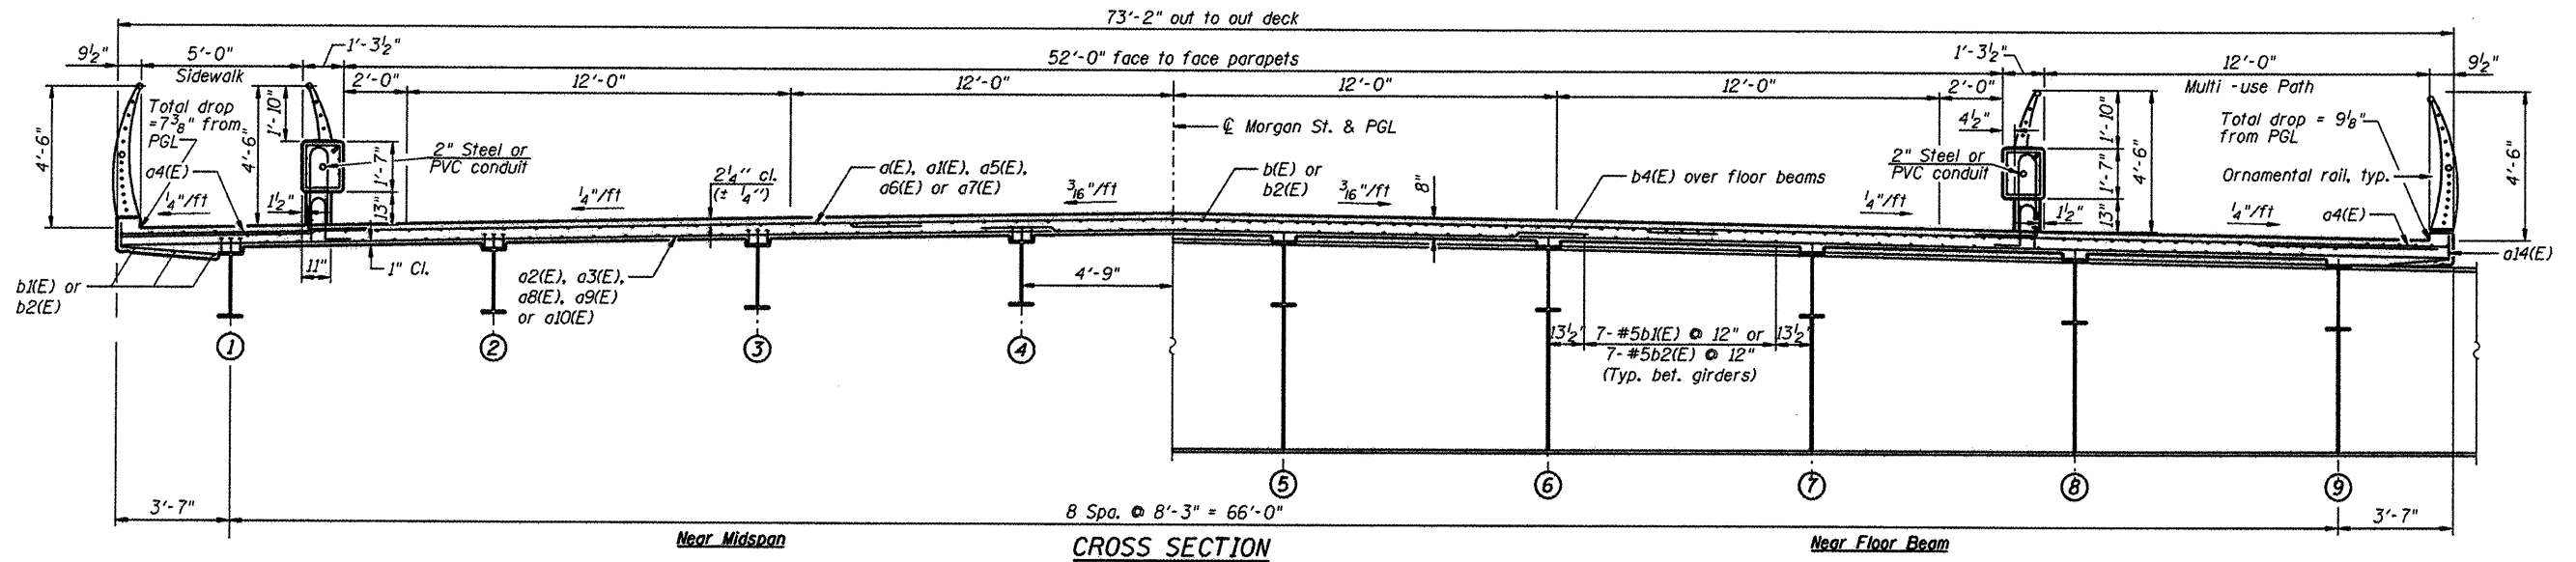

**CROSS SECTION**

L:\PROJECTS\0826882\Drawings\0826882-Deck Plan and Section 2.dgn

**CMT**  
CRANFORD, MURPHY & TALLY, INC.  
CONSULTING ENGINEERS  
License No. 04-00063

**HNTB**

DESIGNED - PA, JDJ, BPD, CJW	REVISED -
DRAWN - GLD	REVISED -
CHECKED - RJK	REVISED -
DATE - 02/04/2011	REVISED -

**CITY OF ROCKFORD  
MORGAN STREET BRIDGE**

<b>DECK PLAN &amp; CROSS SECTION - II</b>	
<b>STRUCTURE NO. 101-6108</b>	
SCALE:	SHEET NO. 12 OF 79 SHEETS
STA. 47+00.74 TO STA. 52+63.50	

F.A.U. RTE.	SECTION	COUNTY	TOTAL SHEETS NO.	SHEET NO.
5077	99-00493-00-BR	WINNEBAGO	253	138
FED. ROAD DIST. NO. 2 ILLINOIS FED. AID PROJECT BRM-509965			CONTRACT NO. 85529	