


NORTH PARAPET ELEVATION-III
(Looking at Front Face)

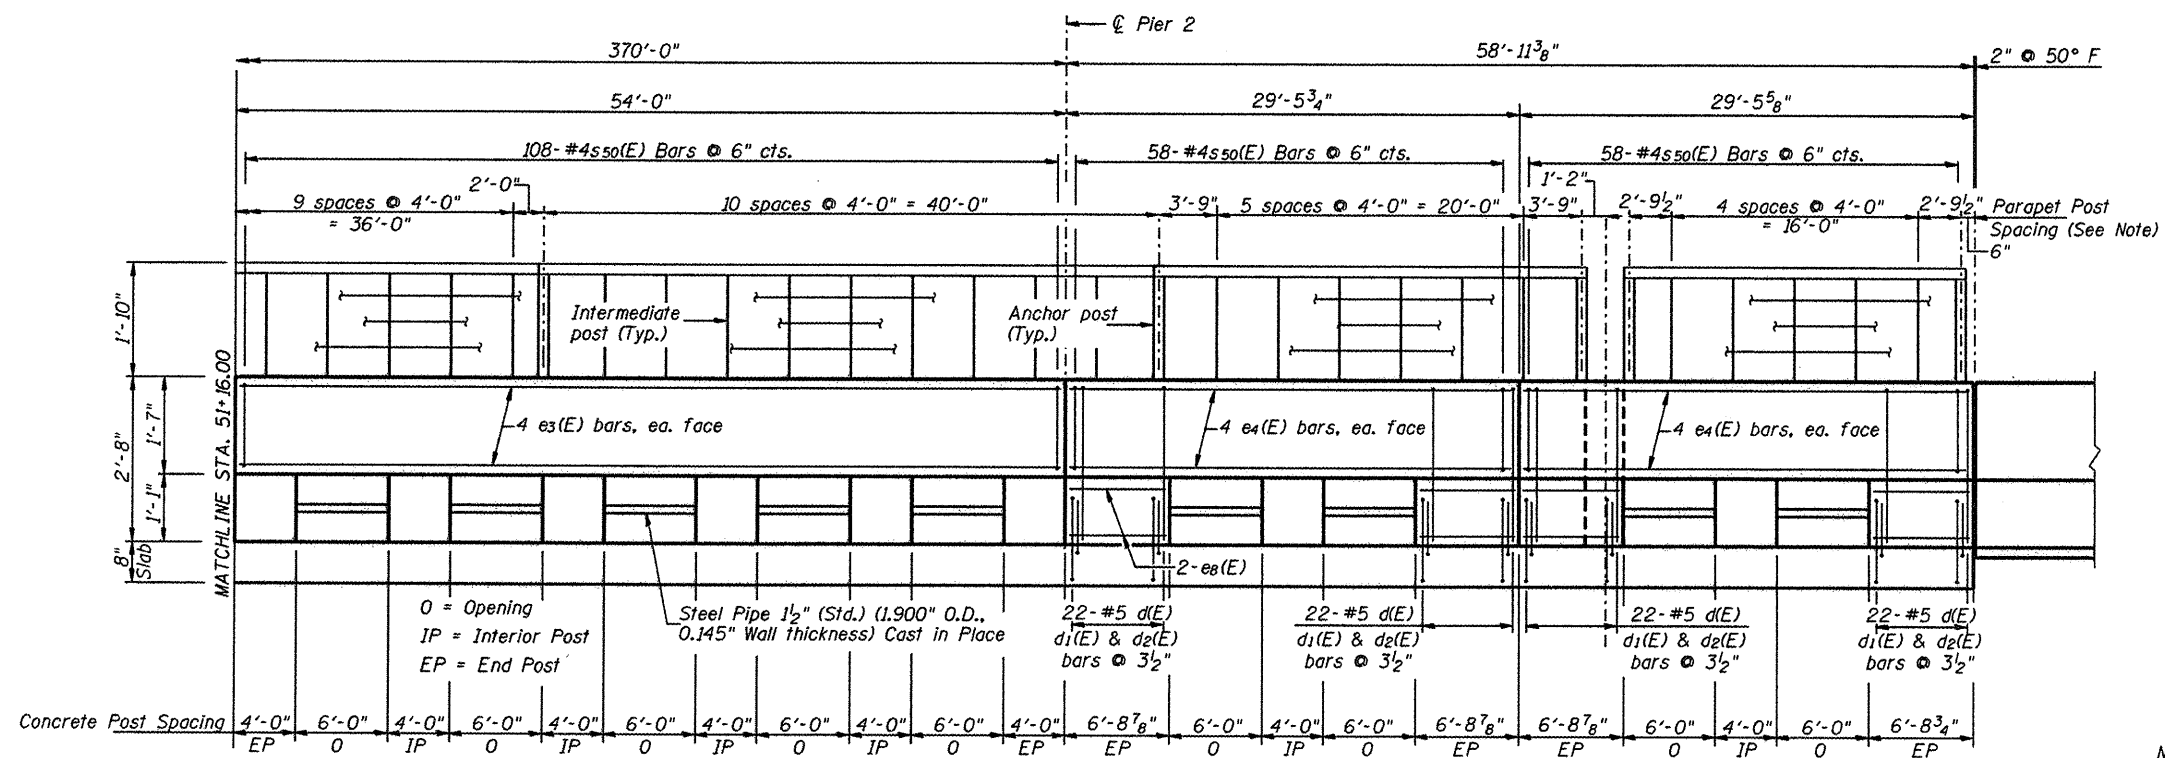

NORTH PARAPET ELEVATION-IV
(Looking at Front Face)

NOTE:

Pedestrian Rail Post Spacing shall be the same as the Parapet Rail Post Spacing, U.N.O.

I:\rockford\0826802\draw\cadd\sheet\21A_North_Parapet_Details_1.dwg

CMT
Copyright 2011, Inc.
CRAWFORD, MURPHY & TILLY, INC.
CONSULTING ENGINEERS
License No. 04-000613

HNTB

DESIGNED	- PA, JDJ, BPD, CJW	REVISED	-
DRAWN	- GLD	REVISED	-
CHECKED	- RJK	REVISED	-
DATE	- 02/04/2011	REVISED	-

CITY OF ROCKFORD
MORGAN STREET BRIDGE

NORTH PARAPET DETAILS - II
STRUCTURE NO. 101-6108

SCALE: SHEET NO. 21A OF 79 SHEETS STA. 47+00.74 TO STA. 52+63.50

F.A.U. RTE.	SECTION	COUNTY	TOTAL SHEETS	SHEET NO.
5077	99-00493-00-BR	WINNEBAGO	253	147A
CONTRACT NO. 85529			FED. ROAD DIST. NO. 2 [ILLINOIS] FED. AID PROJECT BRN-509965	

147A