



SOUTH PARAPET ELEVATION-III
(Looking at Back Face)

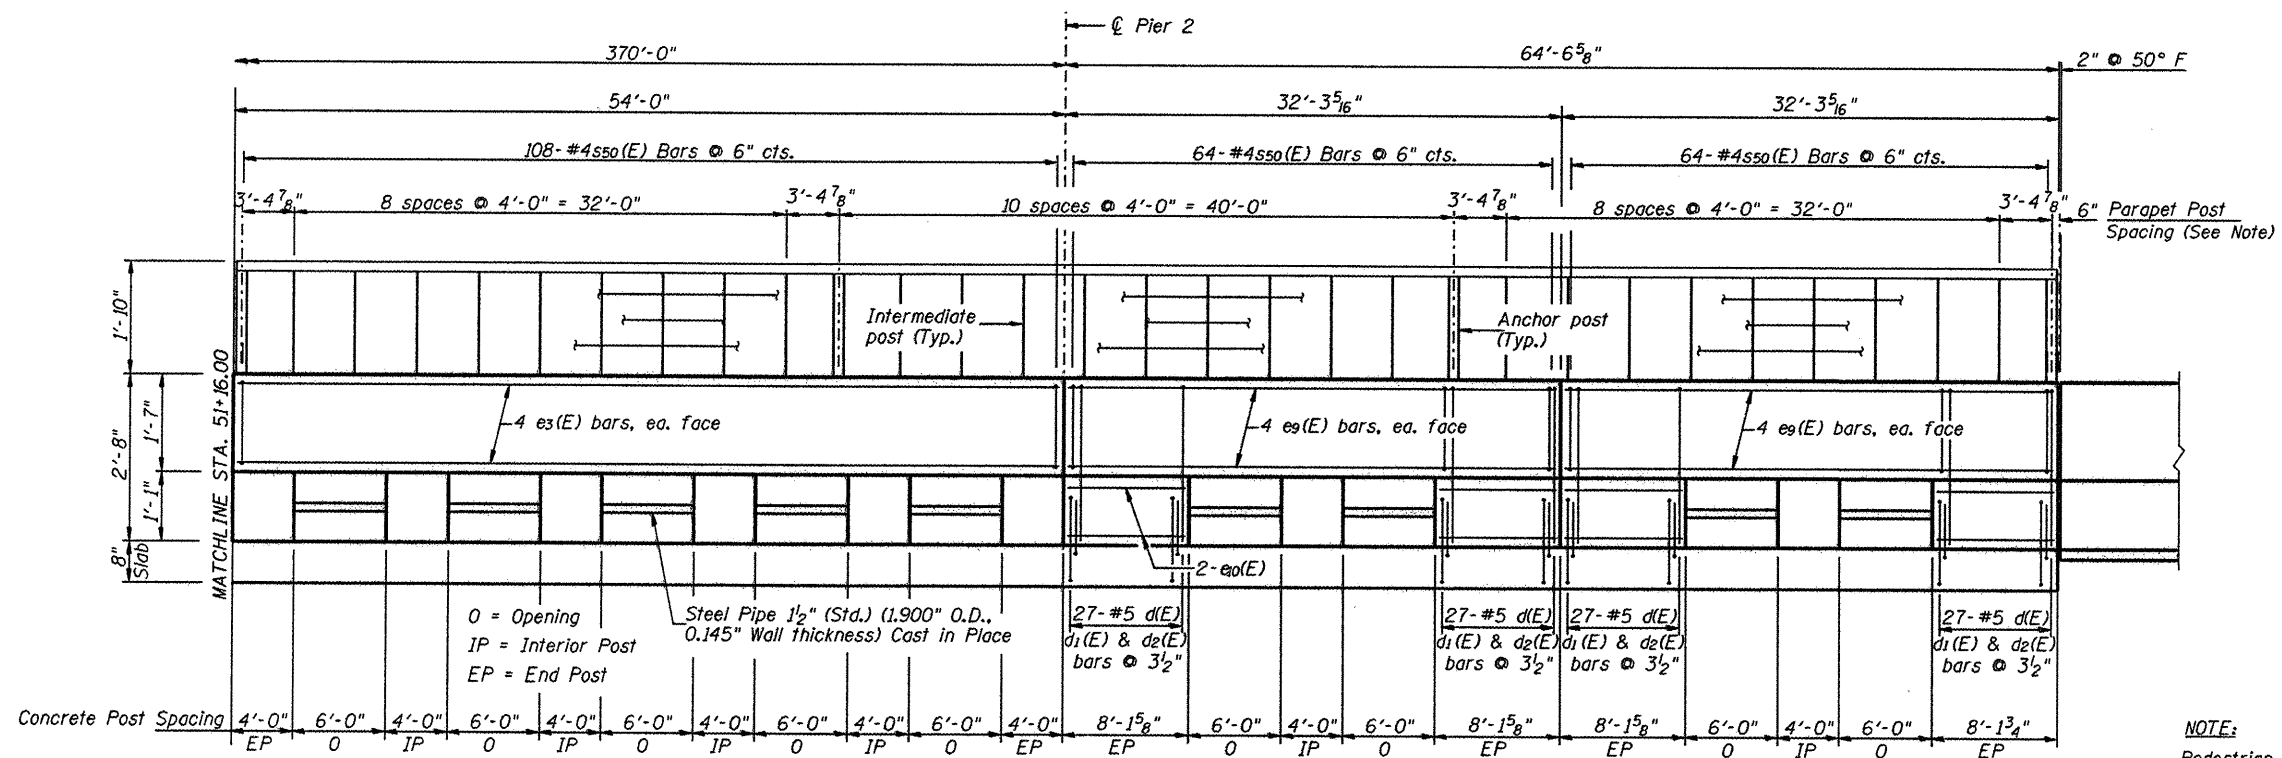

SOUTH PARAPET ELEVATION-IV
(Looking at Back Face)

NOTE:
Pedestrian Rail Post Spacing shall be the same as the Parapet Rail Post Spacing, U.N.O.

I:\rockford\8826882\drawings\sheet\5.23a_South Parapet Details 1.dgn

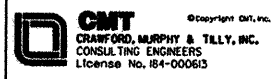

DESIGNED - PA, JDJ, BPD, CJW	REVISED -
DRAWN - GLD	REVISED -
CHECKED - RJK	REVISED -
DATE - 02/04/2011	REVISED -

CITY OF ROCKFORD
MORGAN STREET BRIDGE

SOUTH PARAPET DETAILS - II
STRUCTURE NO. 101-6108

SCALE: SHEET NO. 22A07 79 SHEETS STA. 47+00.74 TO STA. 52+63.50

F.A.U. RTE.	SECTION	COUNTY	TOTAL SHEETS	SHEET NO.
5077	99-00493-00-BR	WINNEBAGO	253	148A
FED. ROAD DIST. NO. 2 ILLINOIS			CONTRACT NO. 85529	
FED. AID PROJECT BRW-509965				

148A