


DATE	
BY	
FINAL SURVEY	
PLOTTED	
NOTE BOOK	
AREAS CHECKED	

DATE	
BY	
ORIGINAL SURVEY	
NOTE BOOK	
AREAS CHECKED	

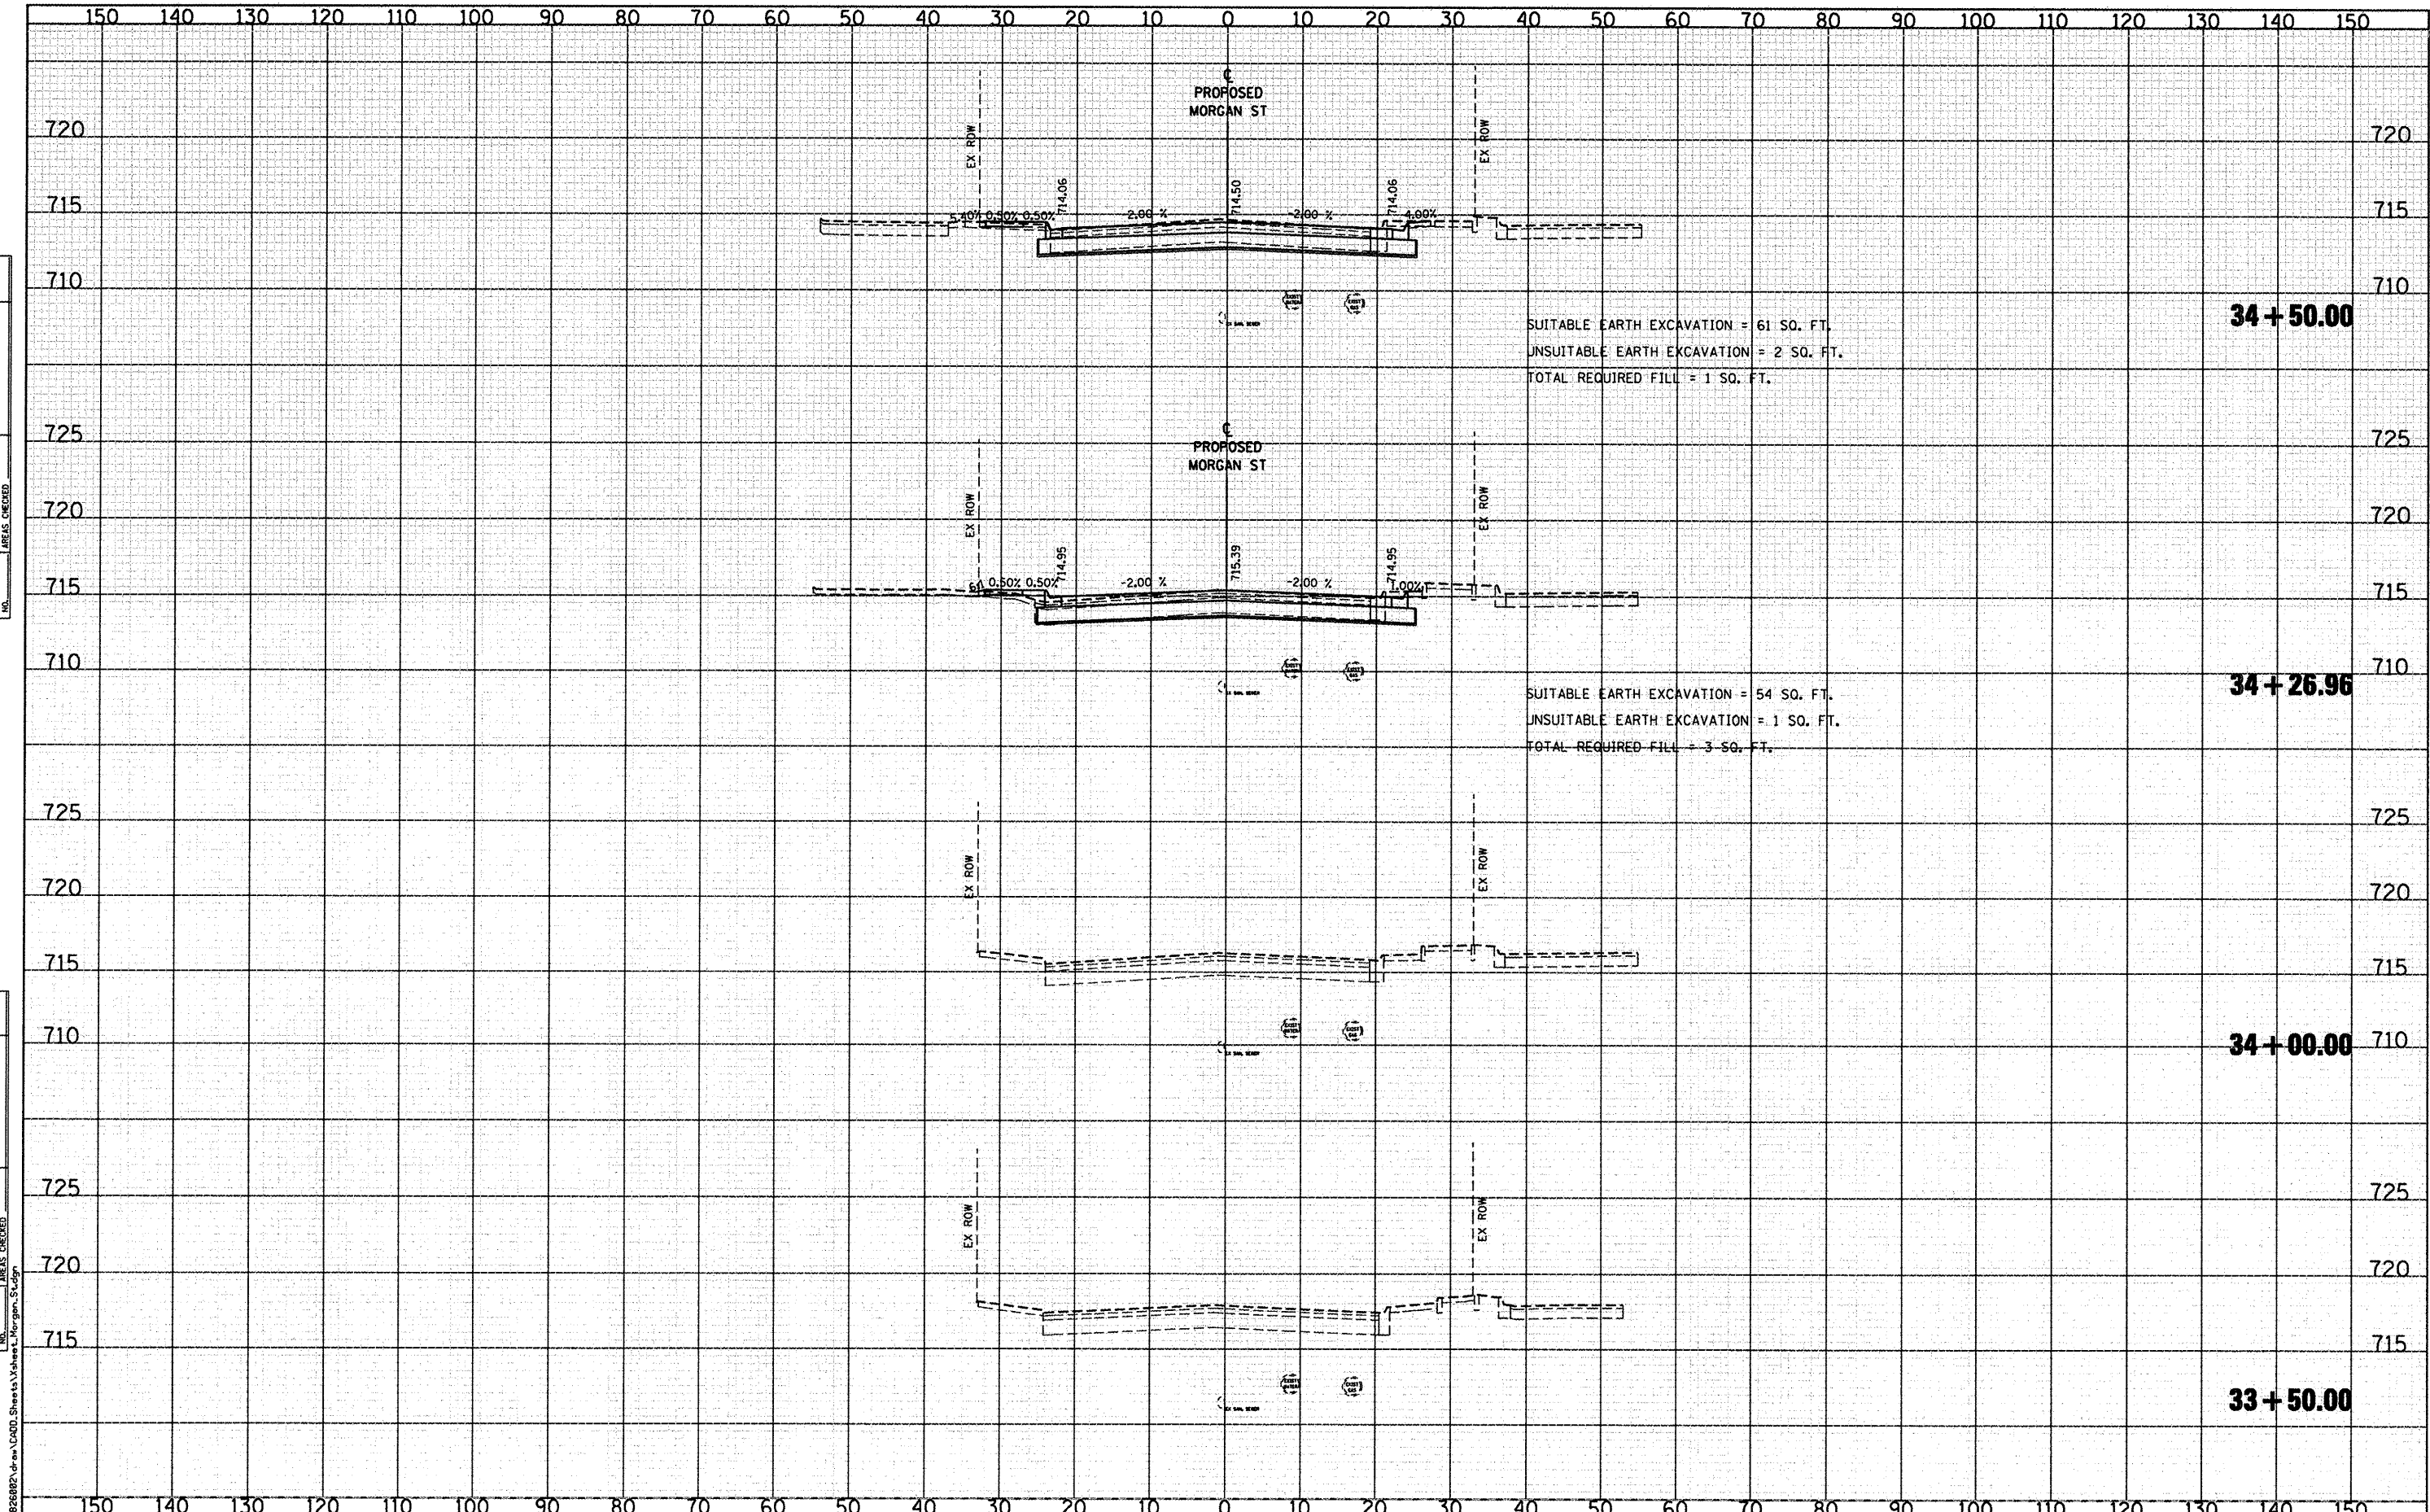

CMT CRAWFORD, MURPHY & TILLY, INC. CONSULTING ENGINEERS License No. 184-000613	USER NAME = Steve Prange DESIGNED - SJP / MNB DRAWN - ERD CHECKED - SJP PLOT DATE = 02/04/11	REVISED - REVISED - REVISED - REVISED -	CITY OF ROCKFORD MORGAN STREET BRIDGE	PROPOSED CROSS SECTIONS - MORGAN STREET		F.A. RTE. 5077 SECTION 99-00493-00-BR COUNTY WINNEBAGO TOTAL SHEETS 253 SHEET NO. 206 CONTRACT NO. 85529	
	SCALE: SHEET NO. OF SHEETS STA. 33+50.00 TO STA. 34+50.00			FED. ROAD DIST. NO. 2 [ILLINOIS] FED. AID PROJECT BRM-5091651			