


DATE	
BY	
FINAL SURVEY	
PLOTTED	
NOTE BOOK	
AREAS CHECKED	

DATE	
BY	
SURVEYED	
TEMPLATE	
AREAS CHECKED	
NOTE BOOK	
AREAS CHECKED	

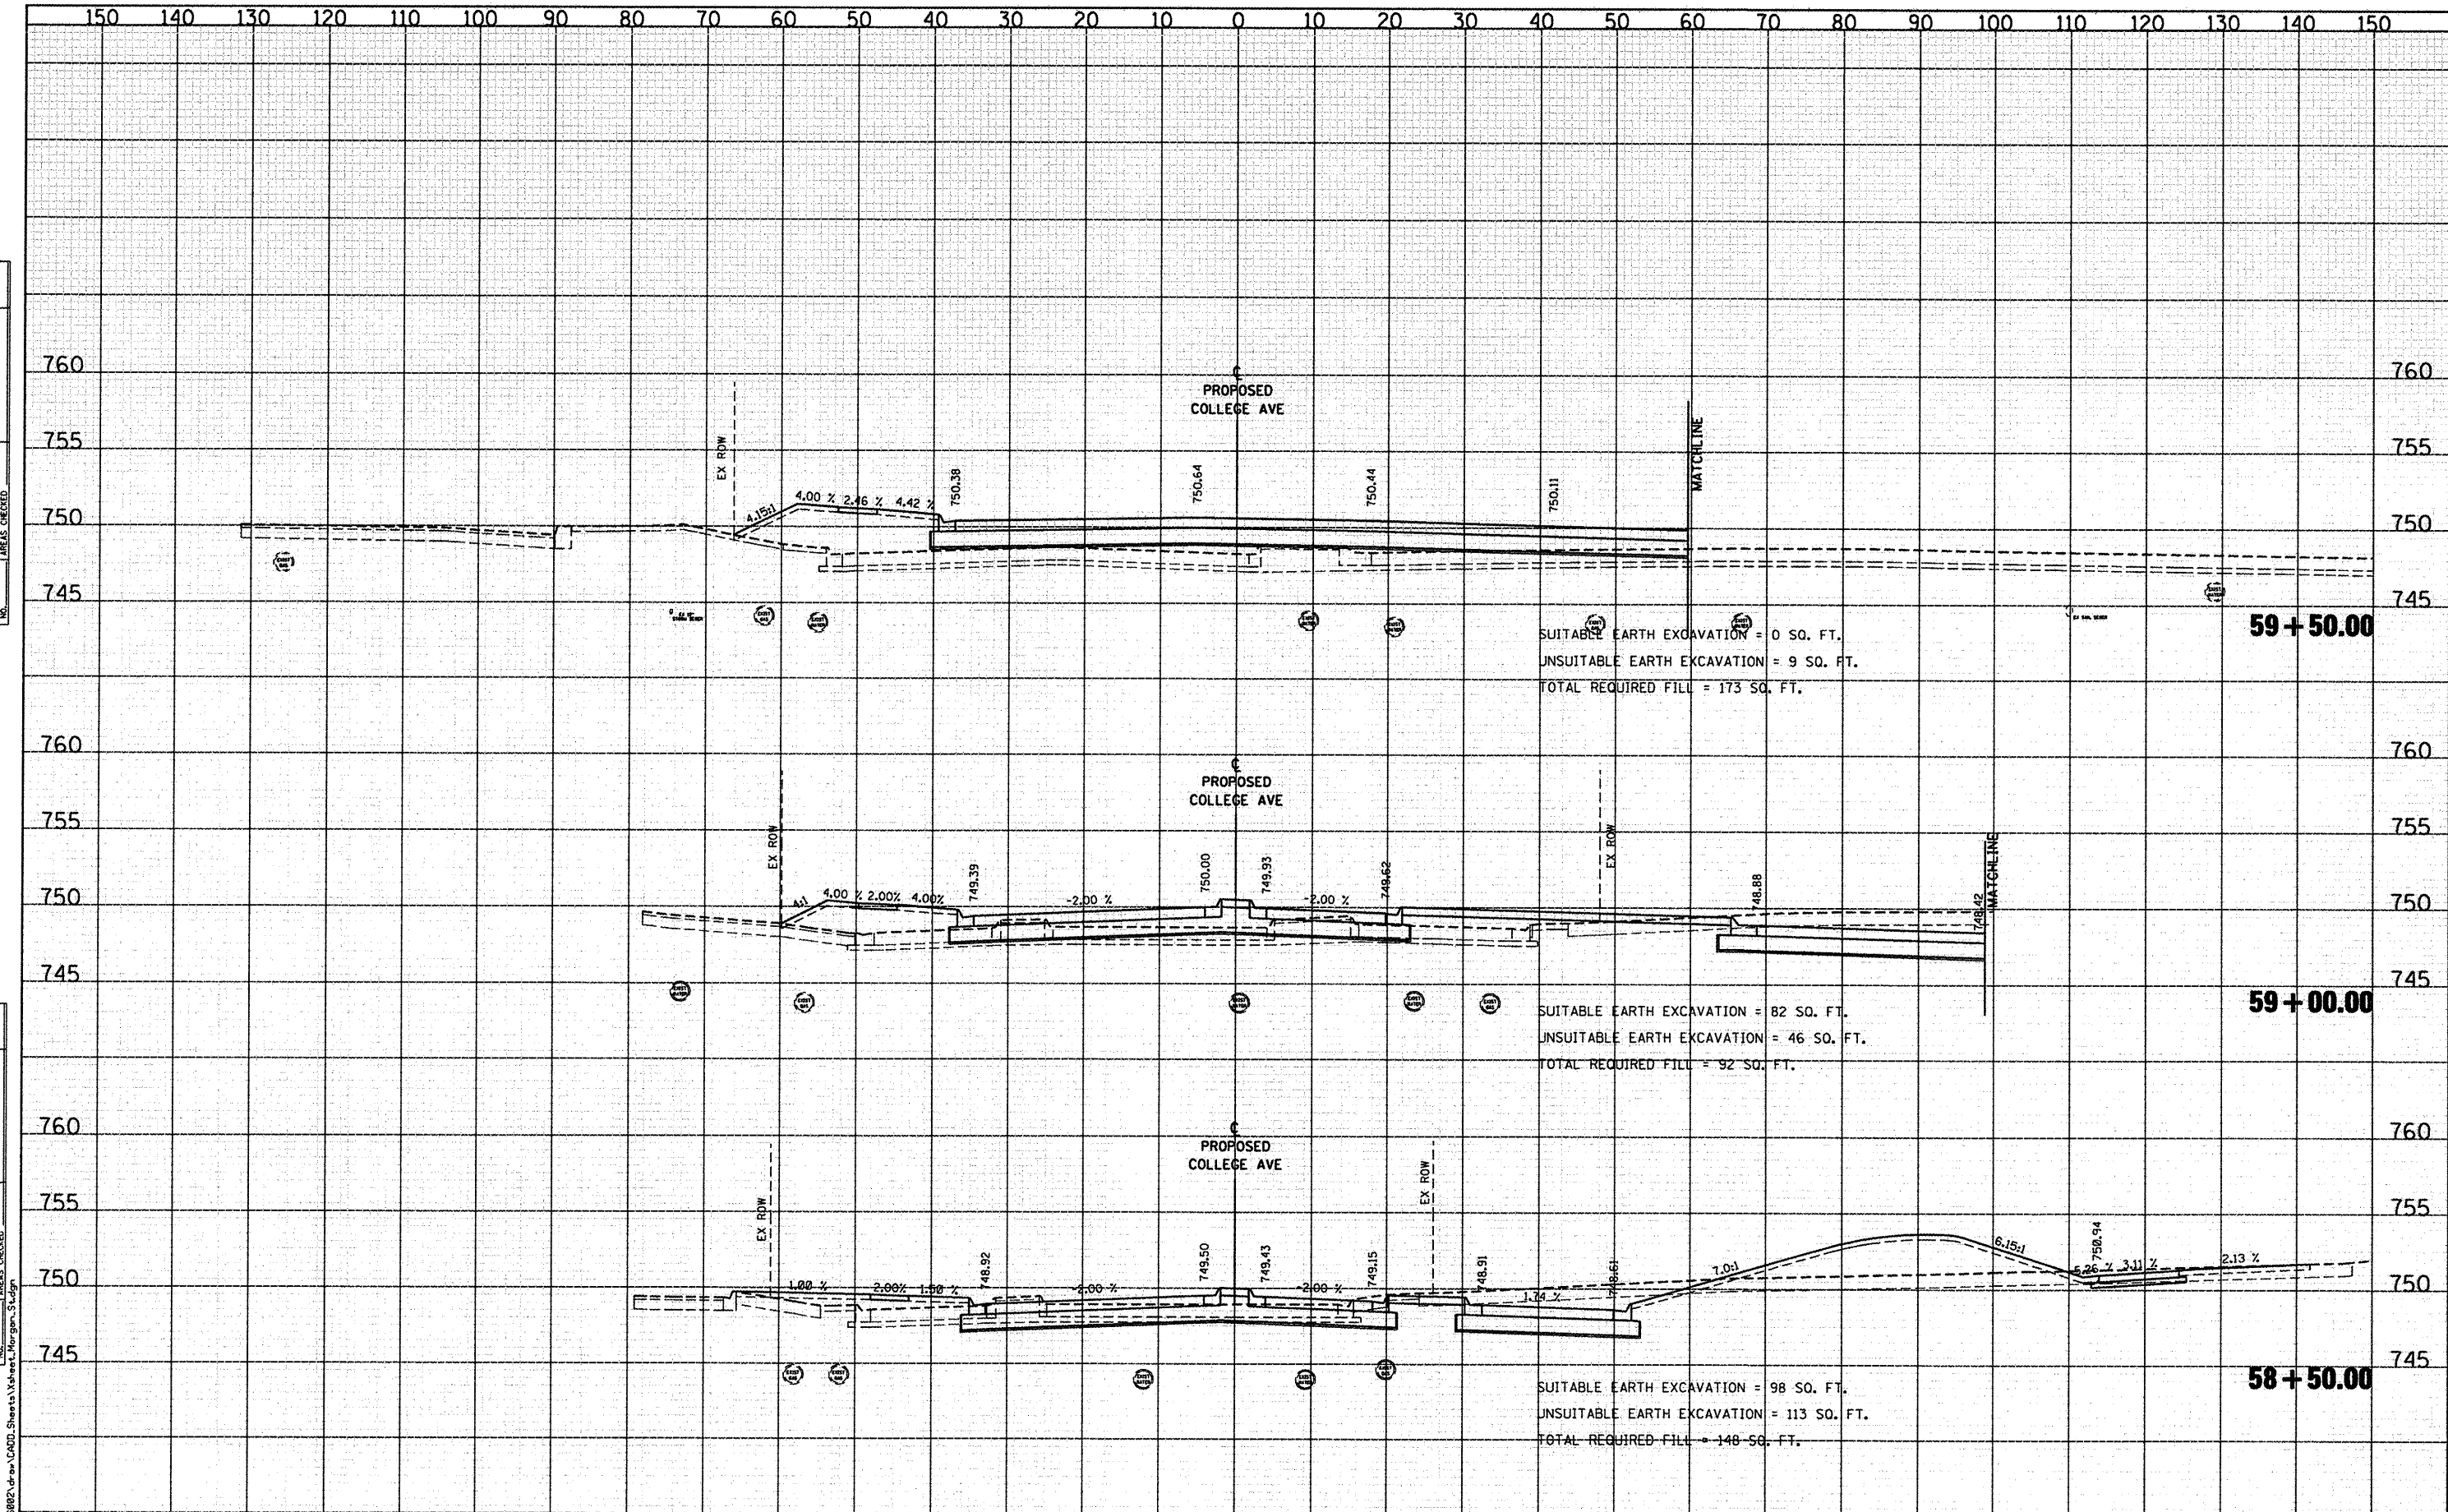

CMT CRAWFORD, MURPHY & TILLY, INC. CONSULTING ENGINEERS License No. 04-000613	USER NAME = Steve Prange	DESIGNED - SJP / MNB	REVISED -	CITY OF ROCKFORD MORGAN STREET BRIDGE	PROPOSED CROSS SECTIONS - COLLEGE AVENUE			F.A. RTE.	SECTION	COUNTY	TOTAL SHEETS	SHEET NO.
	PLOT SCALE = 20,0000' / IN.	DRAWN - ERD	REVISED -		5077	99-00493-00-BR	WINNEBAGO	253	222			
	PLOT DATE = 02/04/11	CHECKED - SJP	REVISED -		SCALE: SHEET NO. OF SHEETS STA. 58+50.00 TO STA. 59+50.00			CONTRACT NO. 85529				
		DATE - 02/04/2011	REVISED -					FED. ROAD DIST. NO. 2 ILLINOIS FED. AID PROJECT BRM-5099651				