


DATE	
BY	
FINAL SURVEY	
PLOTTED	
NOTE BOOK	
AREAS CHECKED	

DATE	
BY	
SURVEYED	
TEMPLATE	
AREAS CHECKED	
NO.	

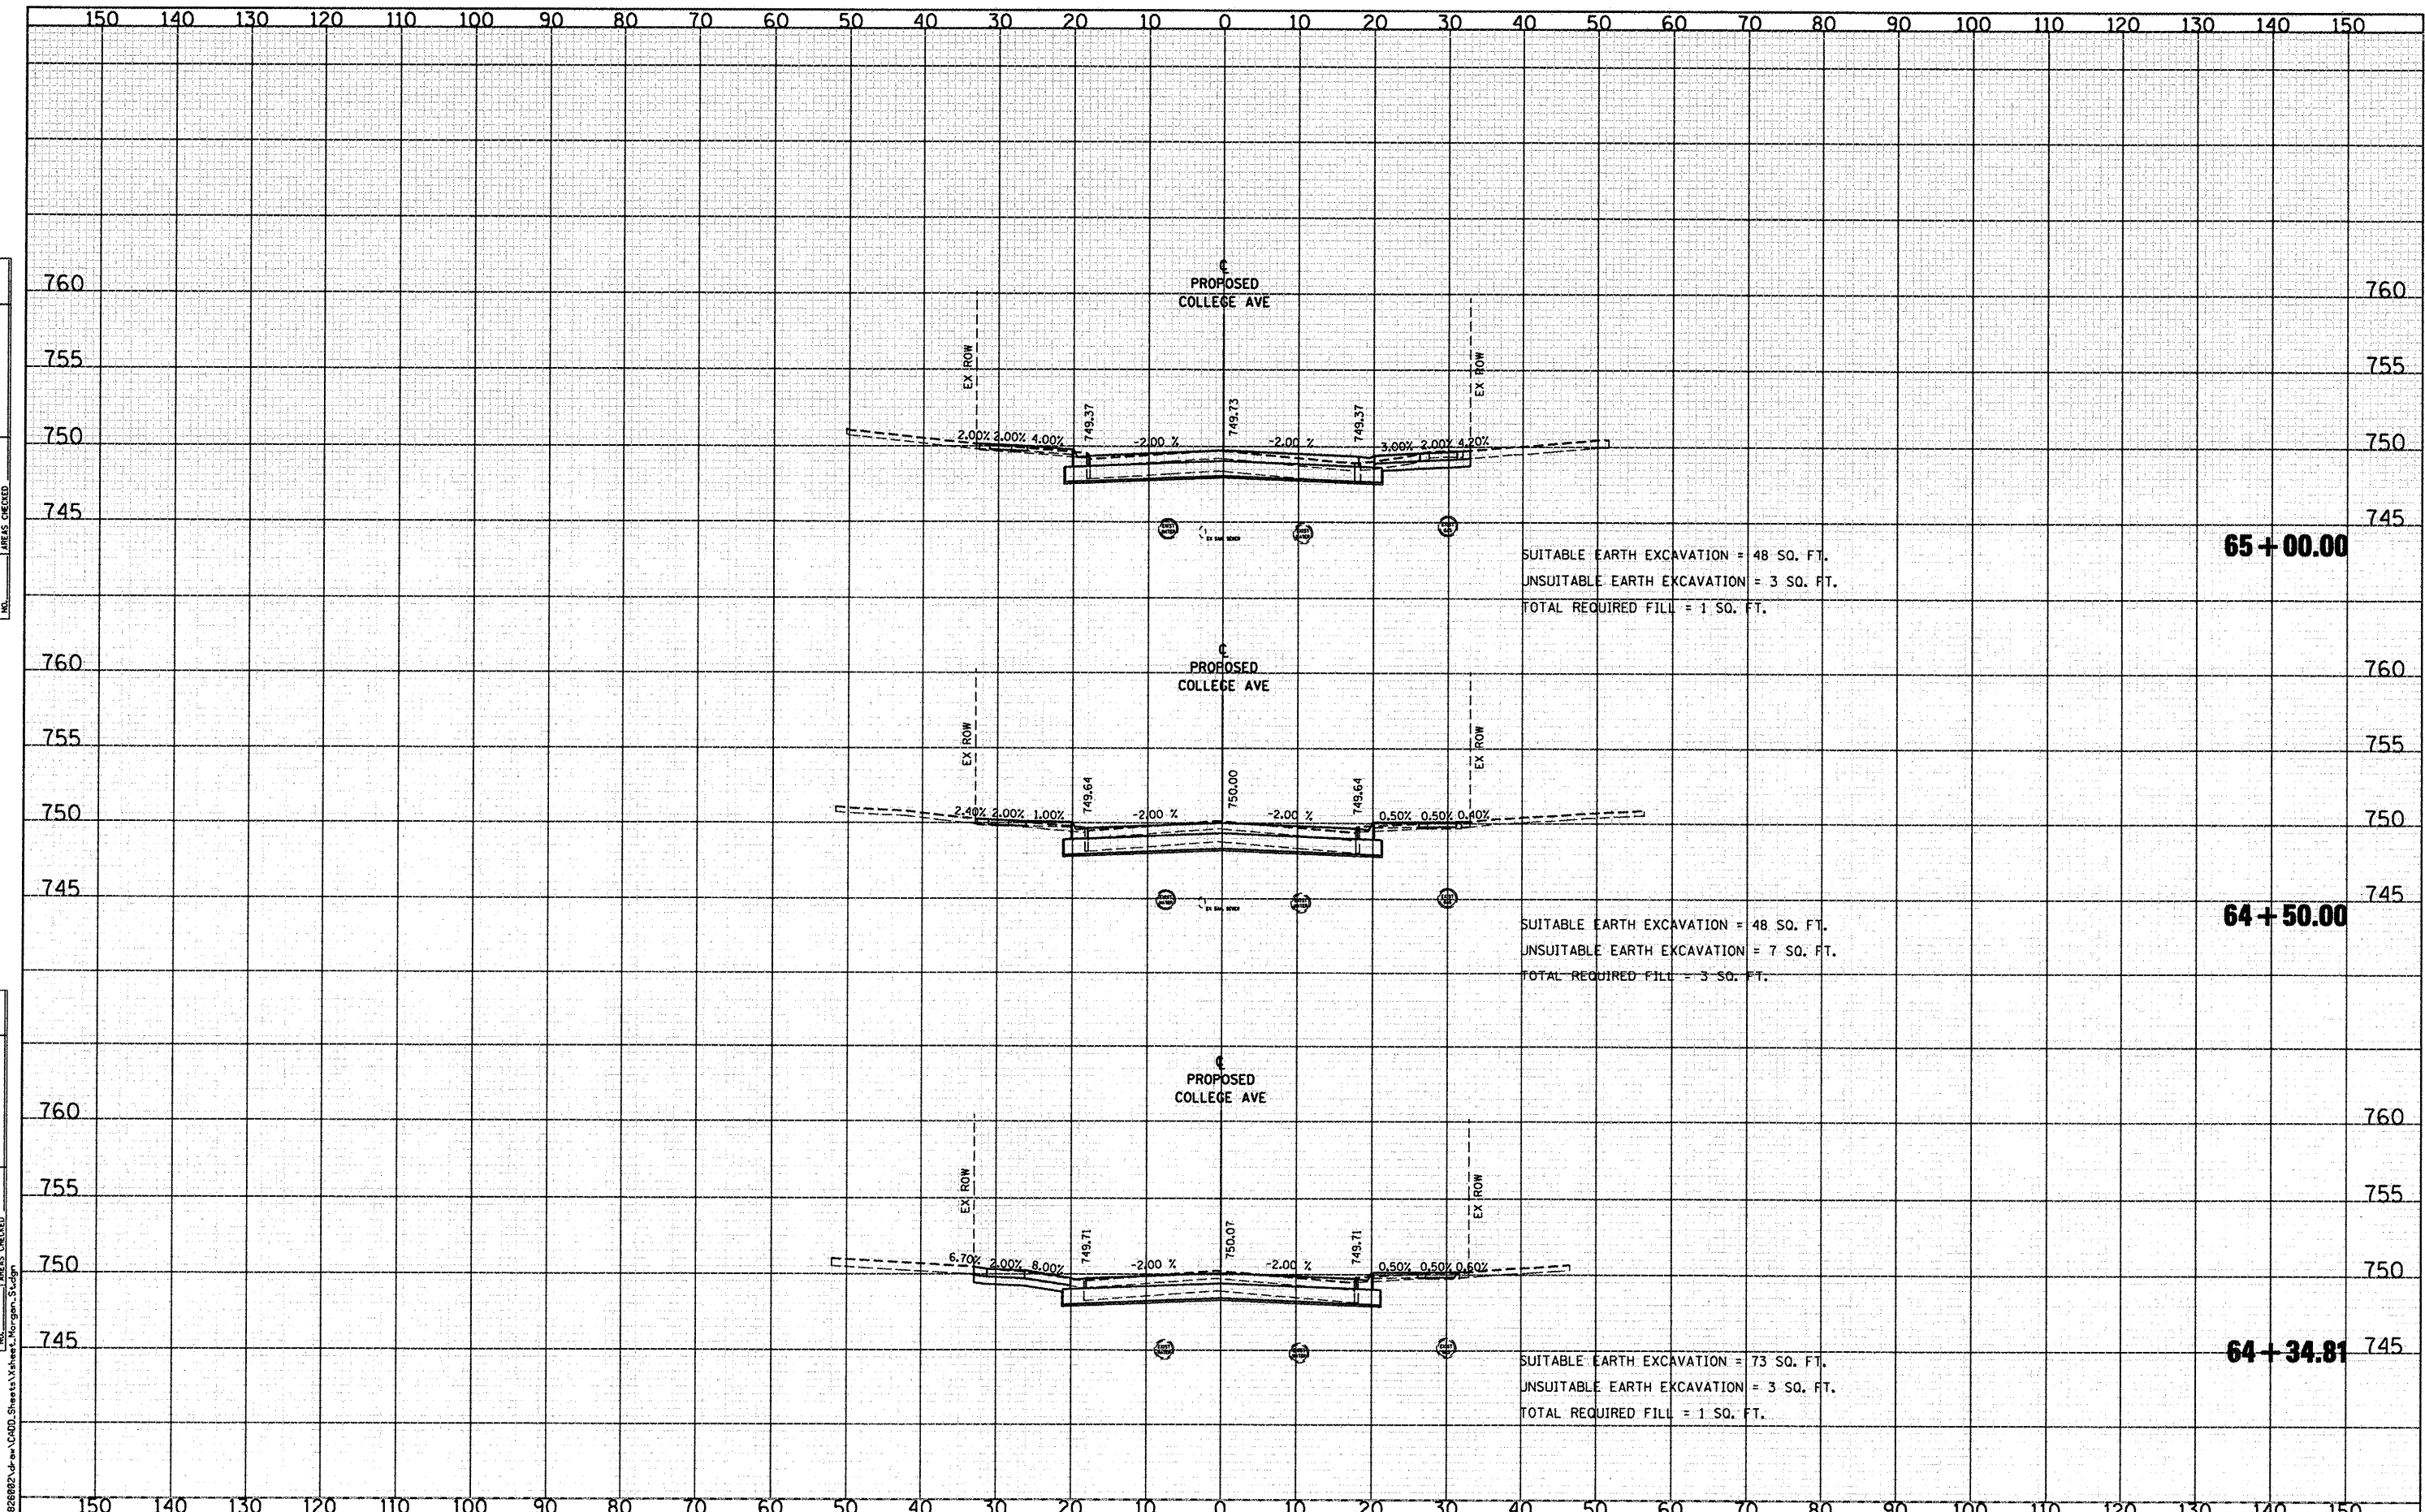

USER NAME = Steve Prange	DESIGNED - SJP / MNB	REVISED -
	DRAWN - ERD	REVISED -
PLLOT SCALE = 20.0000' / IN.	CHECKED - SJP	REVISED -
PLLOT DATE = 02/04/11	DATE - 02/04/2011	REVISED -

**CITY OF ROCKFORD
MORGAN STREET BRIDGE**

PROPOSED CROSS SECTIONS - COLLEGE AVENUE

SCALE:	SHEET NO.	OF	SHEETS	STA. 64+34.81	TO STA. 65+00.00
--------	-----------	----	--------	---------------	------------------

F.A. RTE.	SECTION	COUNTY	TOTAL SHEETS	SHEET NO.
5077	99-00493-00-BR	WINNEBAGO	253	226
			CONTRACT NO. 85529	

FED. ROAD DIST. NO. 2 [ILLINOIS] FED. AID PROJECT BRM-5091651