


DATE	
BY	
FINISHED SURVEY	
PLOTTED	
NOTE BOOK	
AREAS CHECKED	

DATE	
BY	
ORIGINAL SURVEY	
PLOTTED	
NOTE BOOK	
AREAS CHECKED	

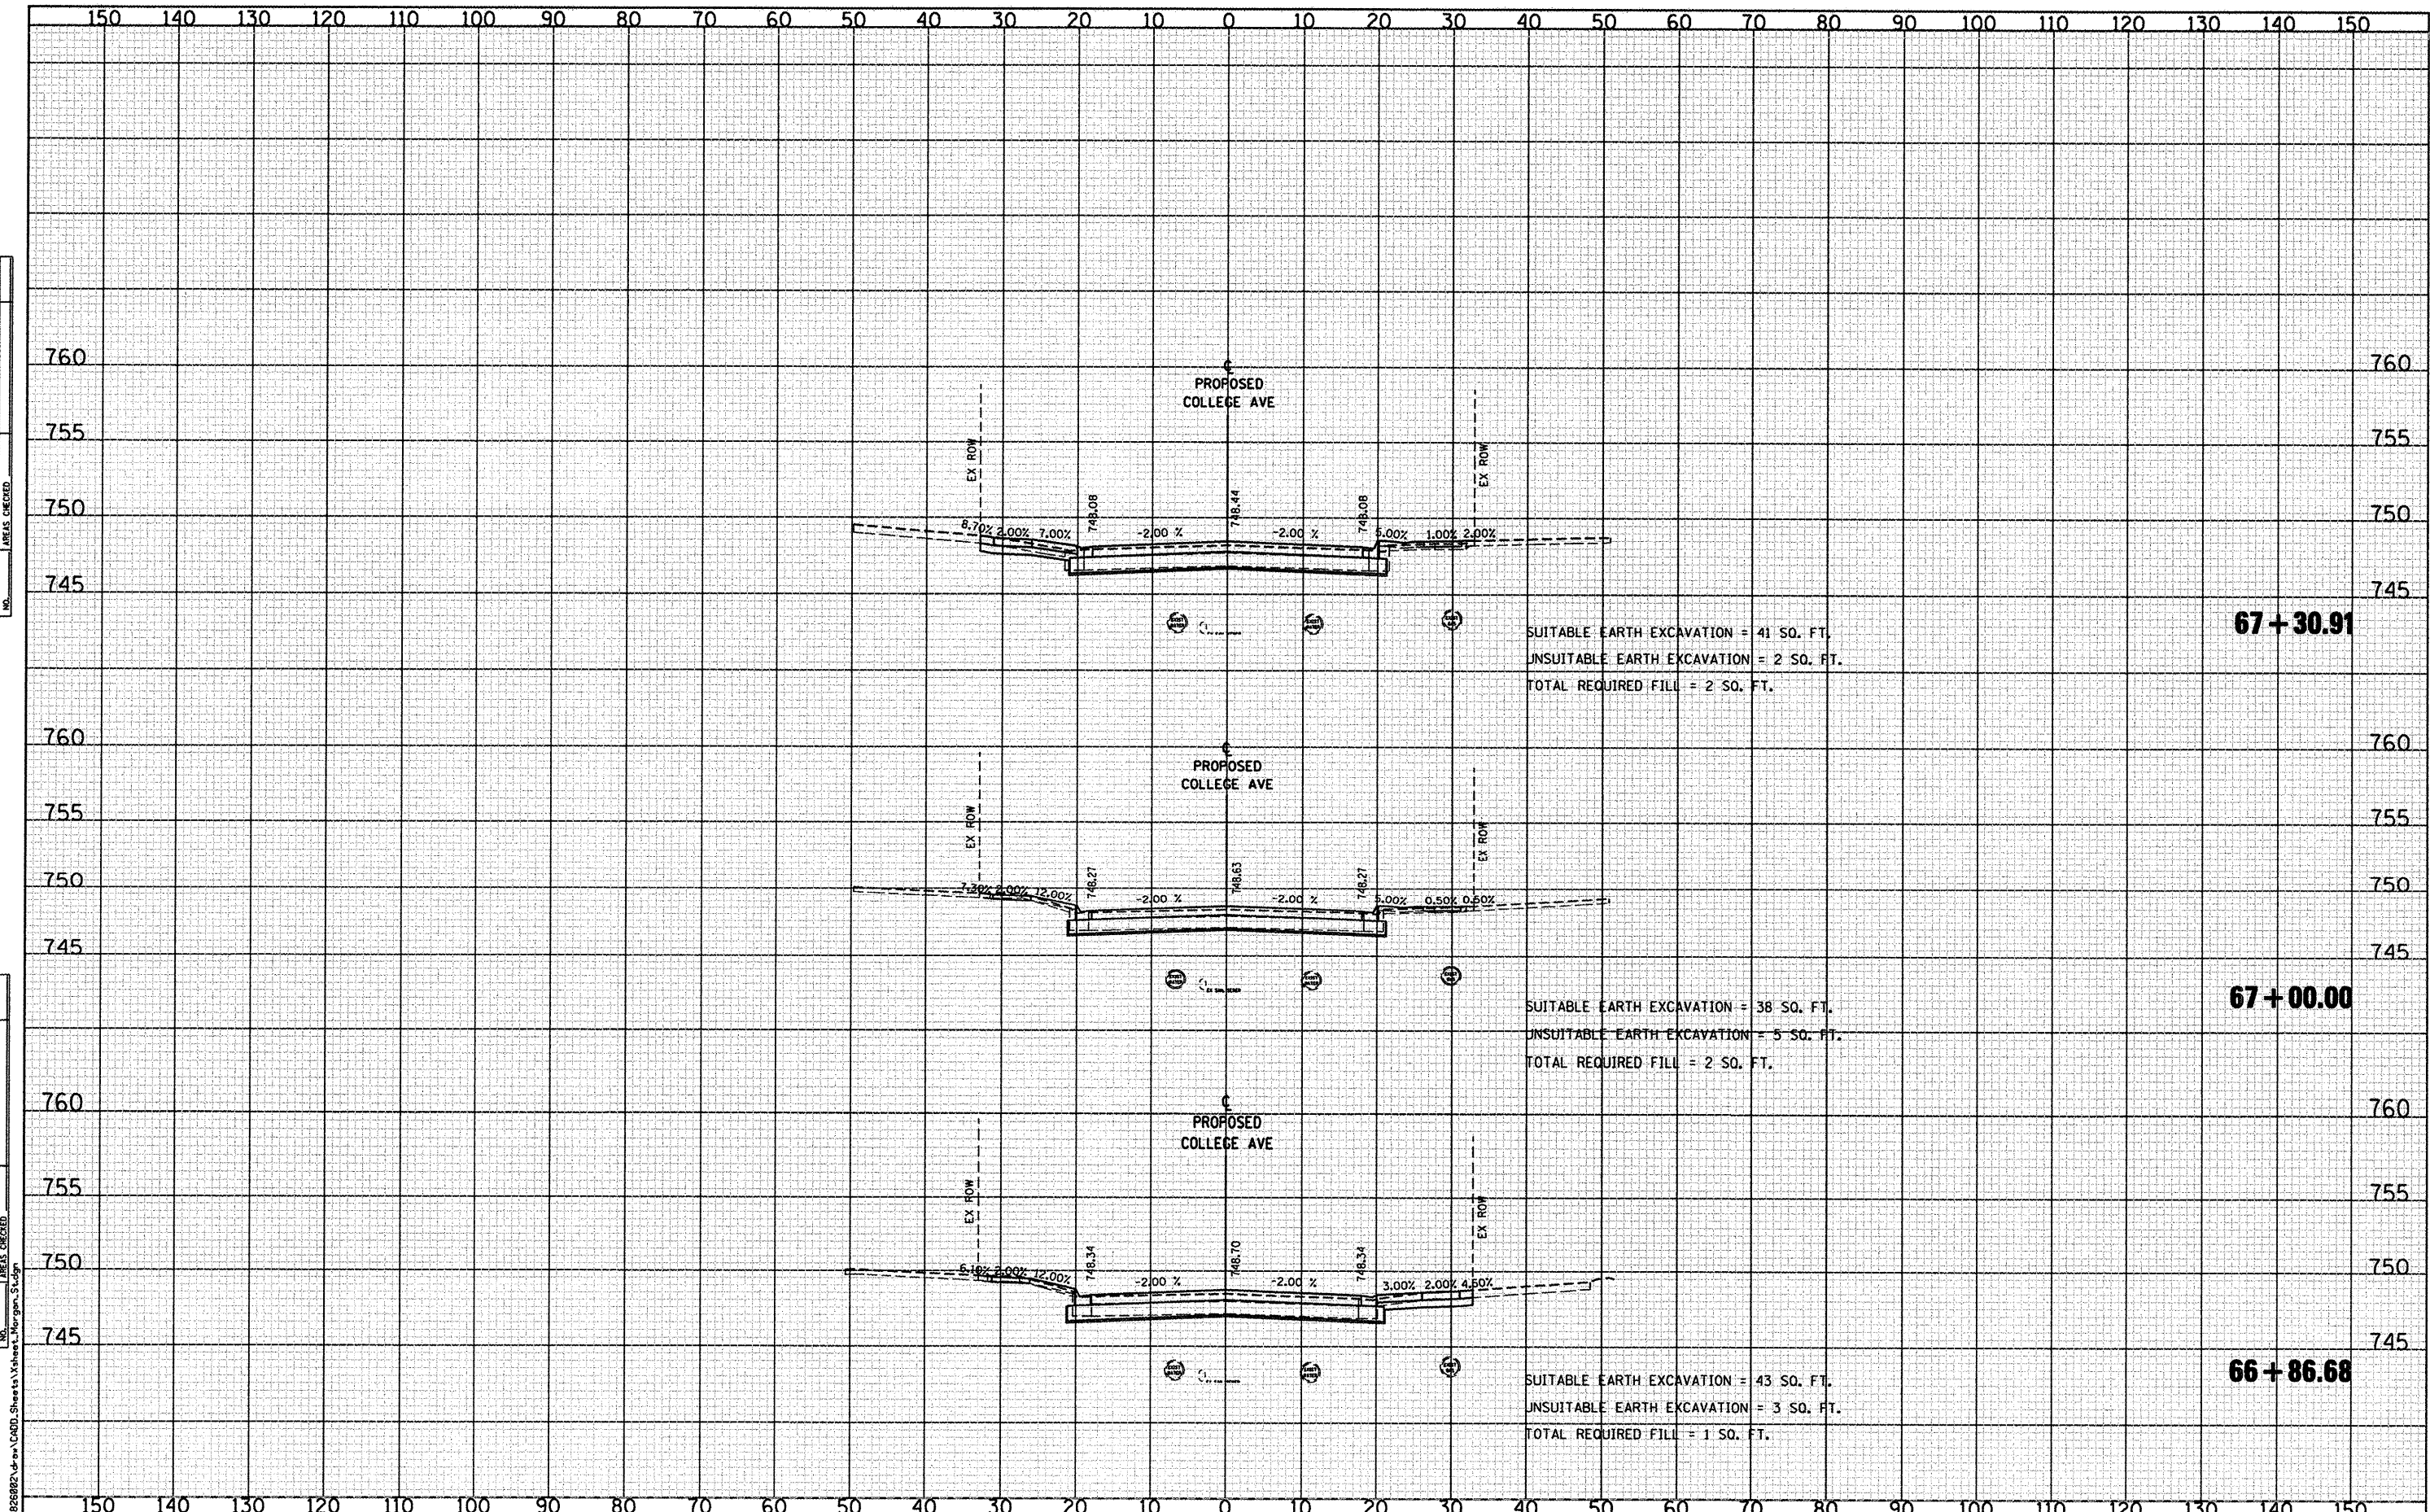

SUITABLE EARTH EXCAVATION = 41 SQ. FT.
 UNSUITABLE EARTH EXCAVATION = 2 SQ. FT.
 TOTAL REQUIRED FILL = 2 SQ. FT.

67 + 30.91

SUITABLE EARTH EXCAVATION = 38 SQ. FT.
 UNSUITABLE EARTH EXCAVATION = 5 SQ. FT.
 TOTAL REQUIRED FILL = 2 SQ. FT.

67 + 00.00

SUITABLE EARTH EXCAVATION = 43 SQ. FT.
 UNSUITABLE EARTH EXCAVATION = 3 SQ. FT.
 TOTAL REQUIRED FILL = 1 SQ. FT.

66 + 86.68



USER NAME = Steve Prange	DESIGNED - SJP / MNB	REVISED -
	DRAWN - ERD	REVISED -
PLOT SCALE = 20.0000' / IN.	CHECKED - SJP	REVISED -
PLOT DATE = 02/04/11	DATE - 02/04/2011	REVISED -

**CITY OF ROCKFORD
MORGAN STREET BRIDGE**

PROPOSED CROSS SECTIONS - COLLEGE AVENUE

SCALE: SHEET NO. OF SHEETS STA. 66+86.68 TO STA. 67+30.91

F.A. RTE.	SECTION	COUNTY	TOTAL SHEETS	SHEET NO.
5077	99-00493-00-BR	WINNEBAGO	253	229
			CONTRACT NO. 85529	
FED. ROAD DIST. NO. 2 [ILLINOIS] FED. AID PROJECT BRM-5099651				