
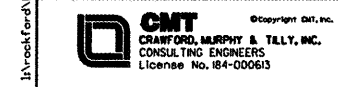


FINAL SURVEY	SURVEYED	DATE
NOTE BOOK	PLOTTED	BY
NO.	TEMPLATE	
	AREAS CHECKED	

ORIGINAL SURVEY	SURVEYED	DATE
NOTE BOOK	PLOTTED	BY
NO.	TEMPLATE	
	AREAS CHECKED	

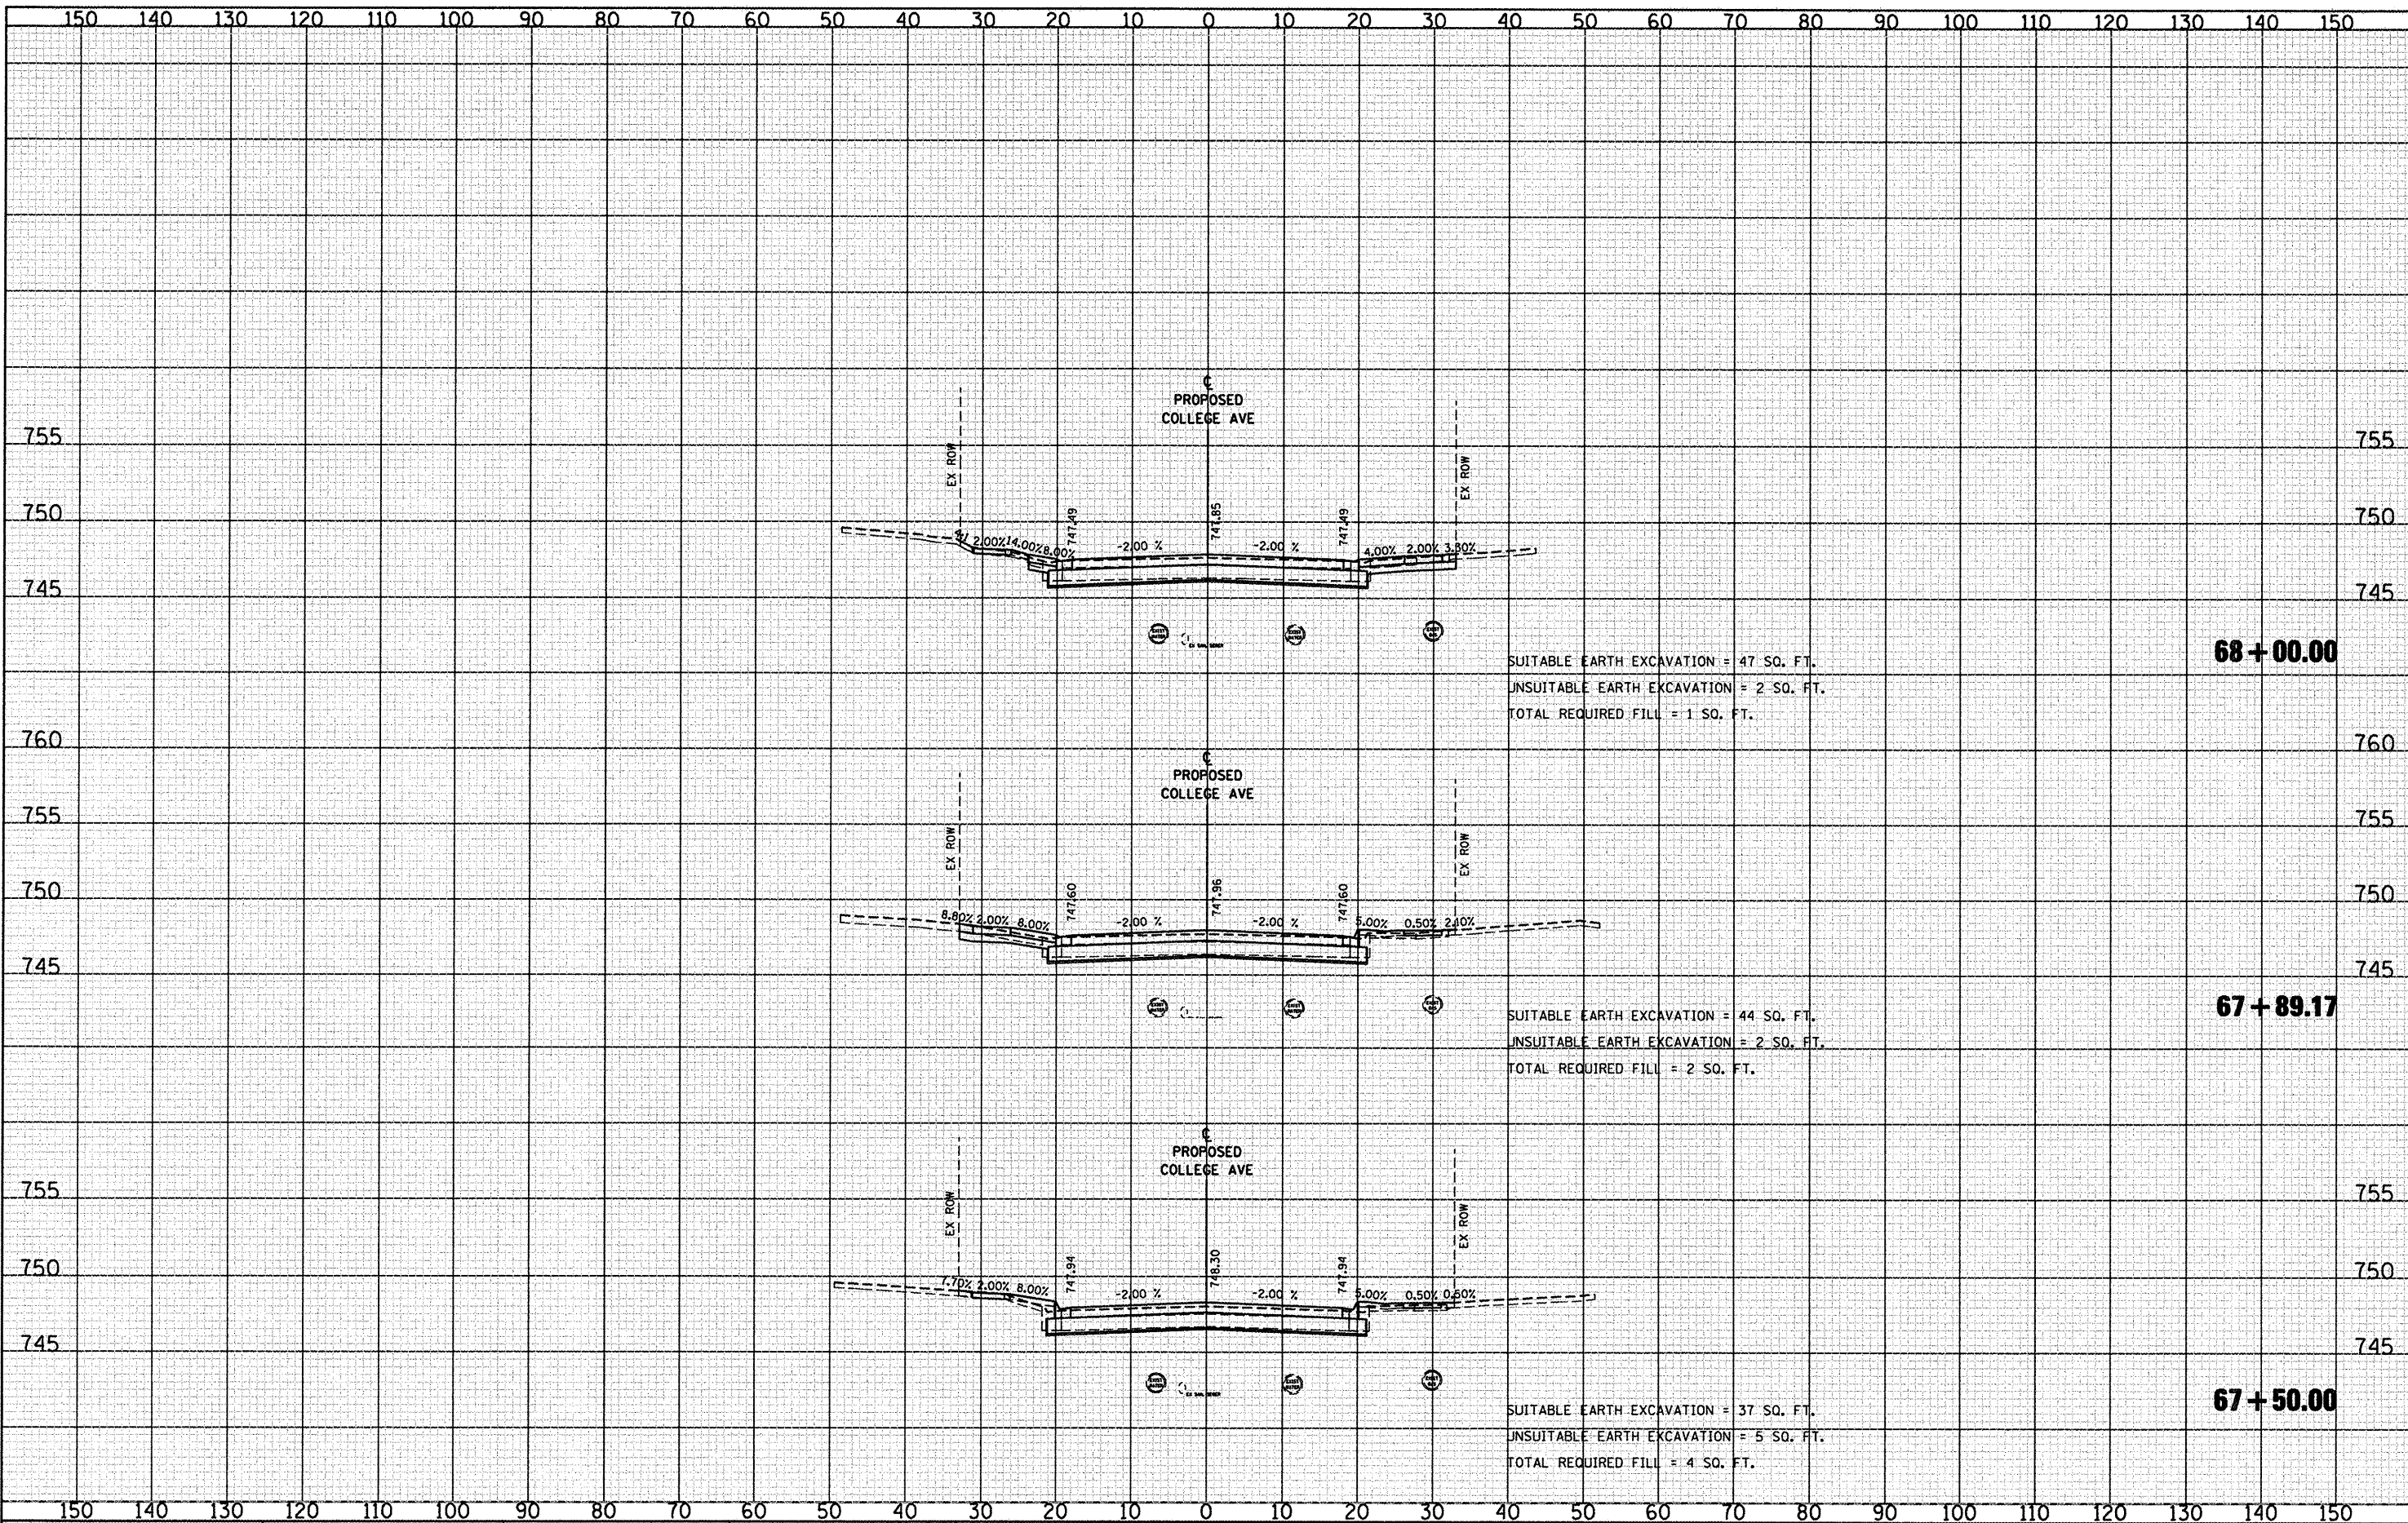

USER NAME = Steve Prange
 DESIGNED - SJP / MNB
 DRAWN - ERD
 CHECKED - SJP
 DATE - 02/04/2011

**CITY OF ROCKFORD
 MORGAN STREET BRIDGE**

PROPOSED CROSS SECTIONS - COLLEGE AVENUE
 SCALE: SHEET NO. OF SHEETS STA. 67+50.00 TO STA. 68+00.00

F.A. RTE.	SECTION	COUNTY	TOTAL SHEETS	SHEET NO.
5077	99-00493-00-BR	WINNEBAGO	253	230
FED. ROAD DIST. NO. 2 ILLINOIS			FED. AID PROJECT BRM-5099(65)	
			CONTRACT NO. 85529	