


DATE	
BY	
SURVEYED	
PLOTTED	
TEMPLATE	
AREAS CHECKED	
FINAL SURVEY NOTE BOOK NO.	

DATE	
BY	
SURVEYED	
PLOTTED	
TEMPLATE	
AREAS CHECKED	
ORIGINAL SURVEY NOTE BOOK NO.	

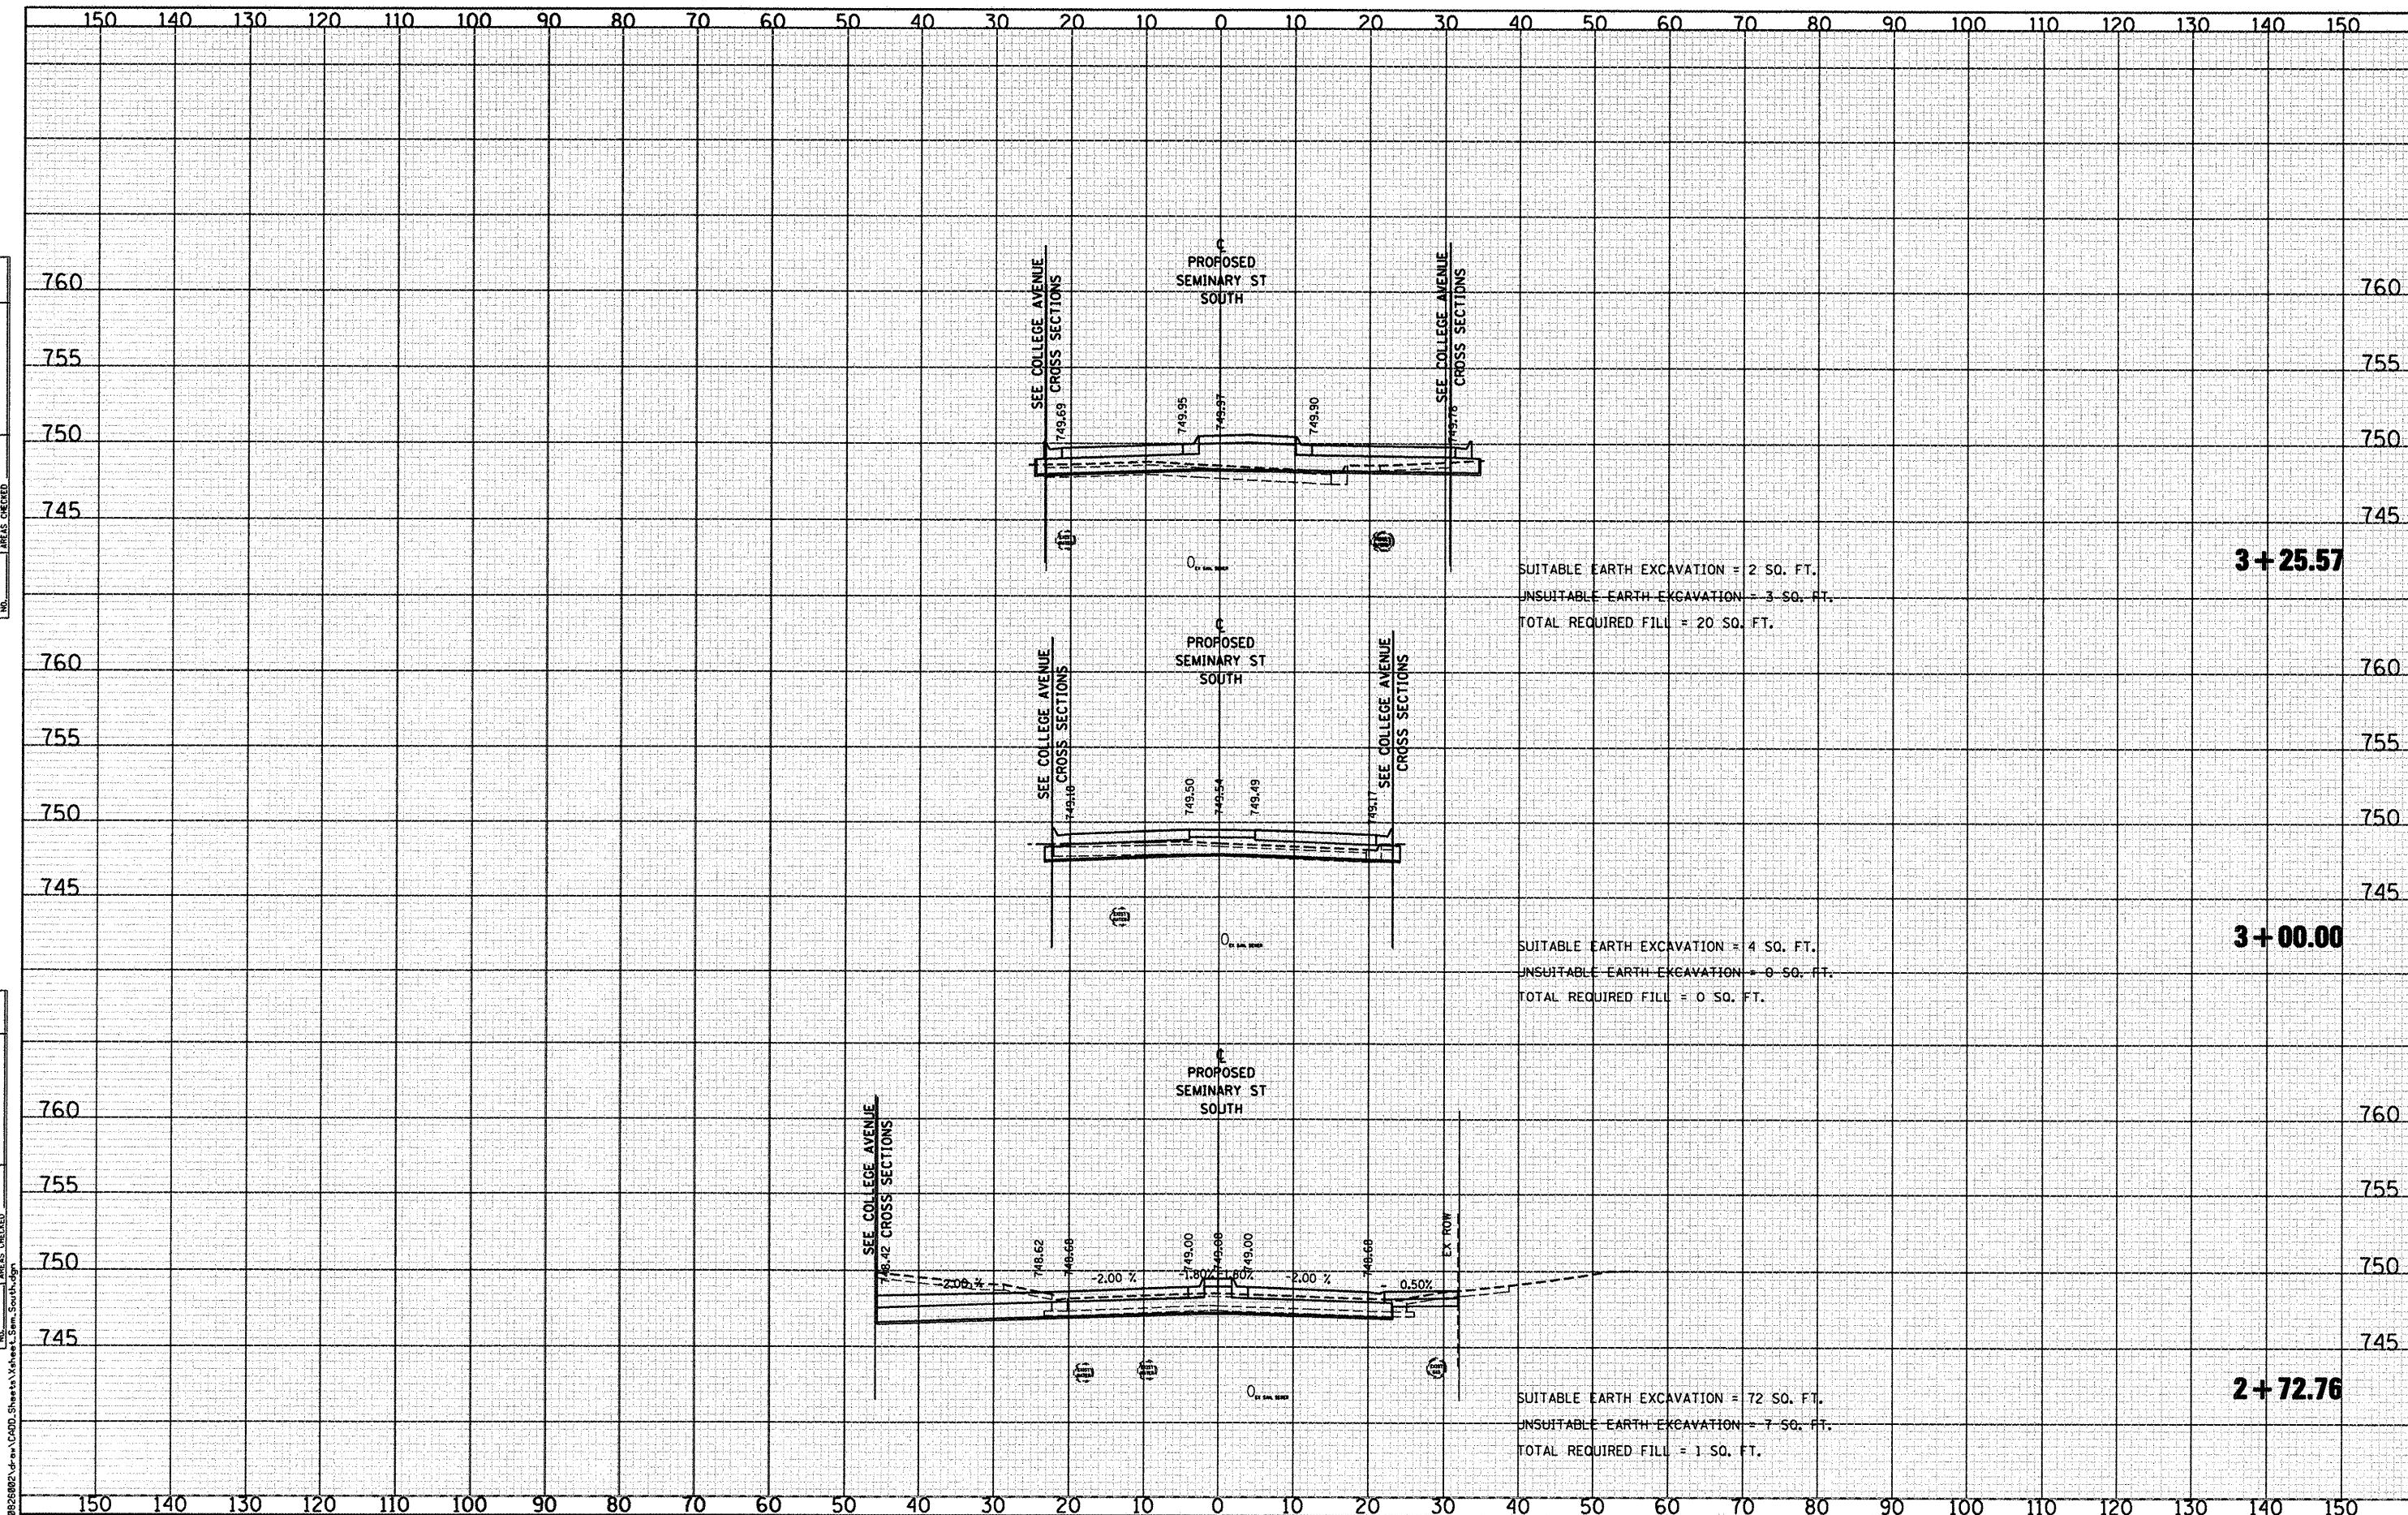

SUITABLE EARTH EXCAVATION = 2 SQ. FT.
 UNSUITABLE EARTH EXCAVATION = 3 SQ. FT.
 TOTAL REQUIRED FILL = 20 SQ. FT.


3+25.57

SUITABLE EARTH EXCAVATION = 4 SQ. FT.
 UNSUITABLE EARTH EXCAVATION = 0 SQ. FT.
 TOTAL REQUIRED FILL = 0 SQ. FT.

3+00.00

SUITABLE EARTH EXCAVATION = 72 SQ. FT.
 UNSUITABLE EARTH EXCAVATION = 7 SQ. FT.
 TOTAL REQUIRED FILL = 1 SQ. FT.

2+72.76

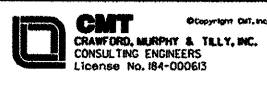

USER NAME = Steve Frange	DESIGNED - SJP / MNB	REVISED -
PLOT SCALE = 20,0000 / IN.	DRAWN - ERD	REVISED -
PLOT DATE = 02/04/11	CHECKED - SJP	REVISED -
	DATE - 02/04/2011	REVISED -

**CITY OF ROCKFORD
 MORGAN STREET BRIDGE**

PROPOSED CROSS SECTIONS - SEMINARY STREET

SCALE: SHEET NO. OF SHEETS STA. 2+72.76 TO STA. 3+25.57

F.A. RTE.	SECTION	COUNTY	TOTAL SHEETS	SHEET NO.
5077	99-00493-00-BR	WINNEBAGO	253	234
				CONTRACT NO. 85529

FED. ROAD DIST. NO. 2 [ILLINOIS] FED. AID PROJECT BRM-509965