


DATE	
BY	
FINAL SURVEY	
PLOTTED	
NOTE BOOK	
AREAS CHECKED	

DATE	
BY	
ORIGINAL SURVEY	
NOTE BOOK	
AREAS CHECKED	

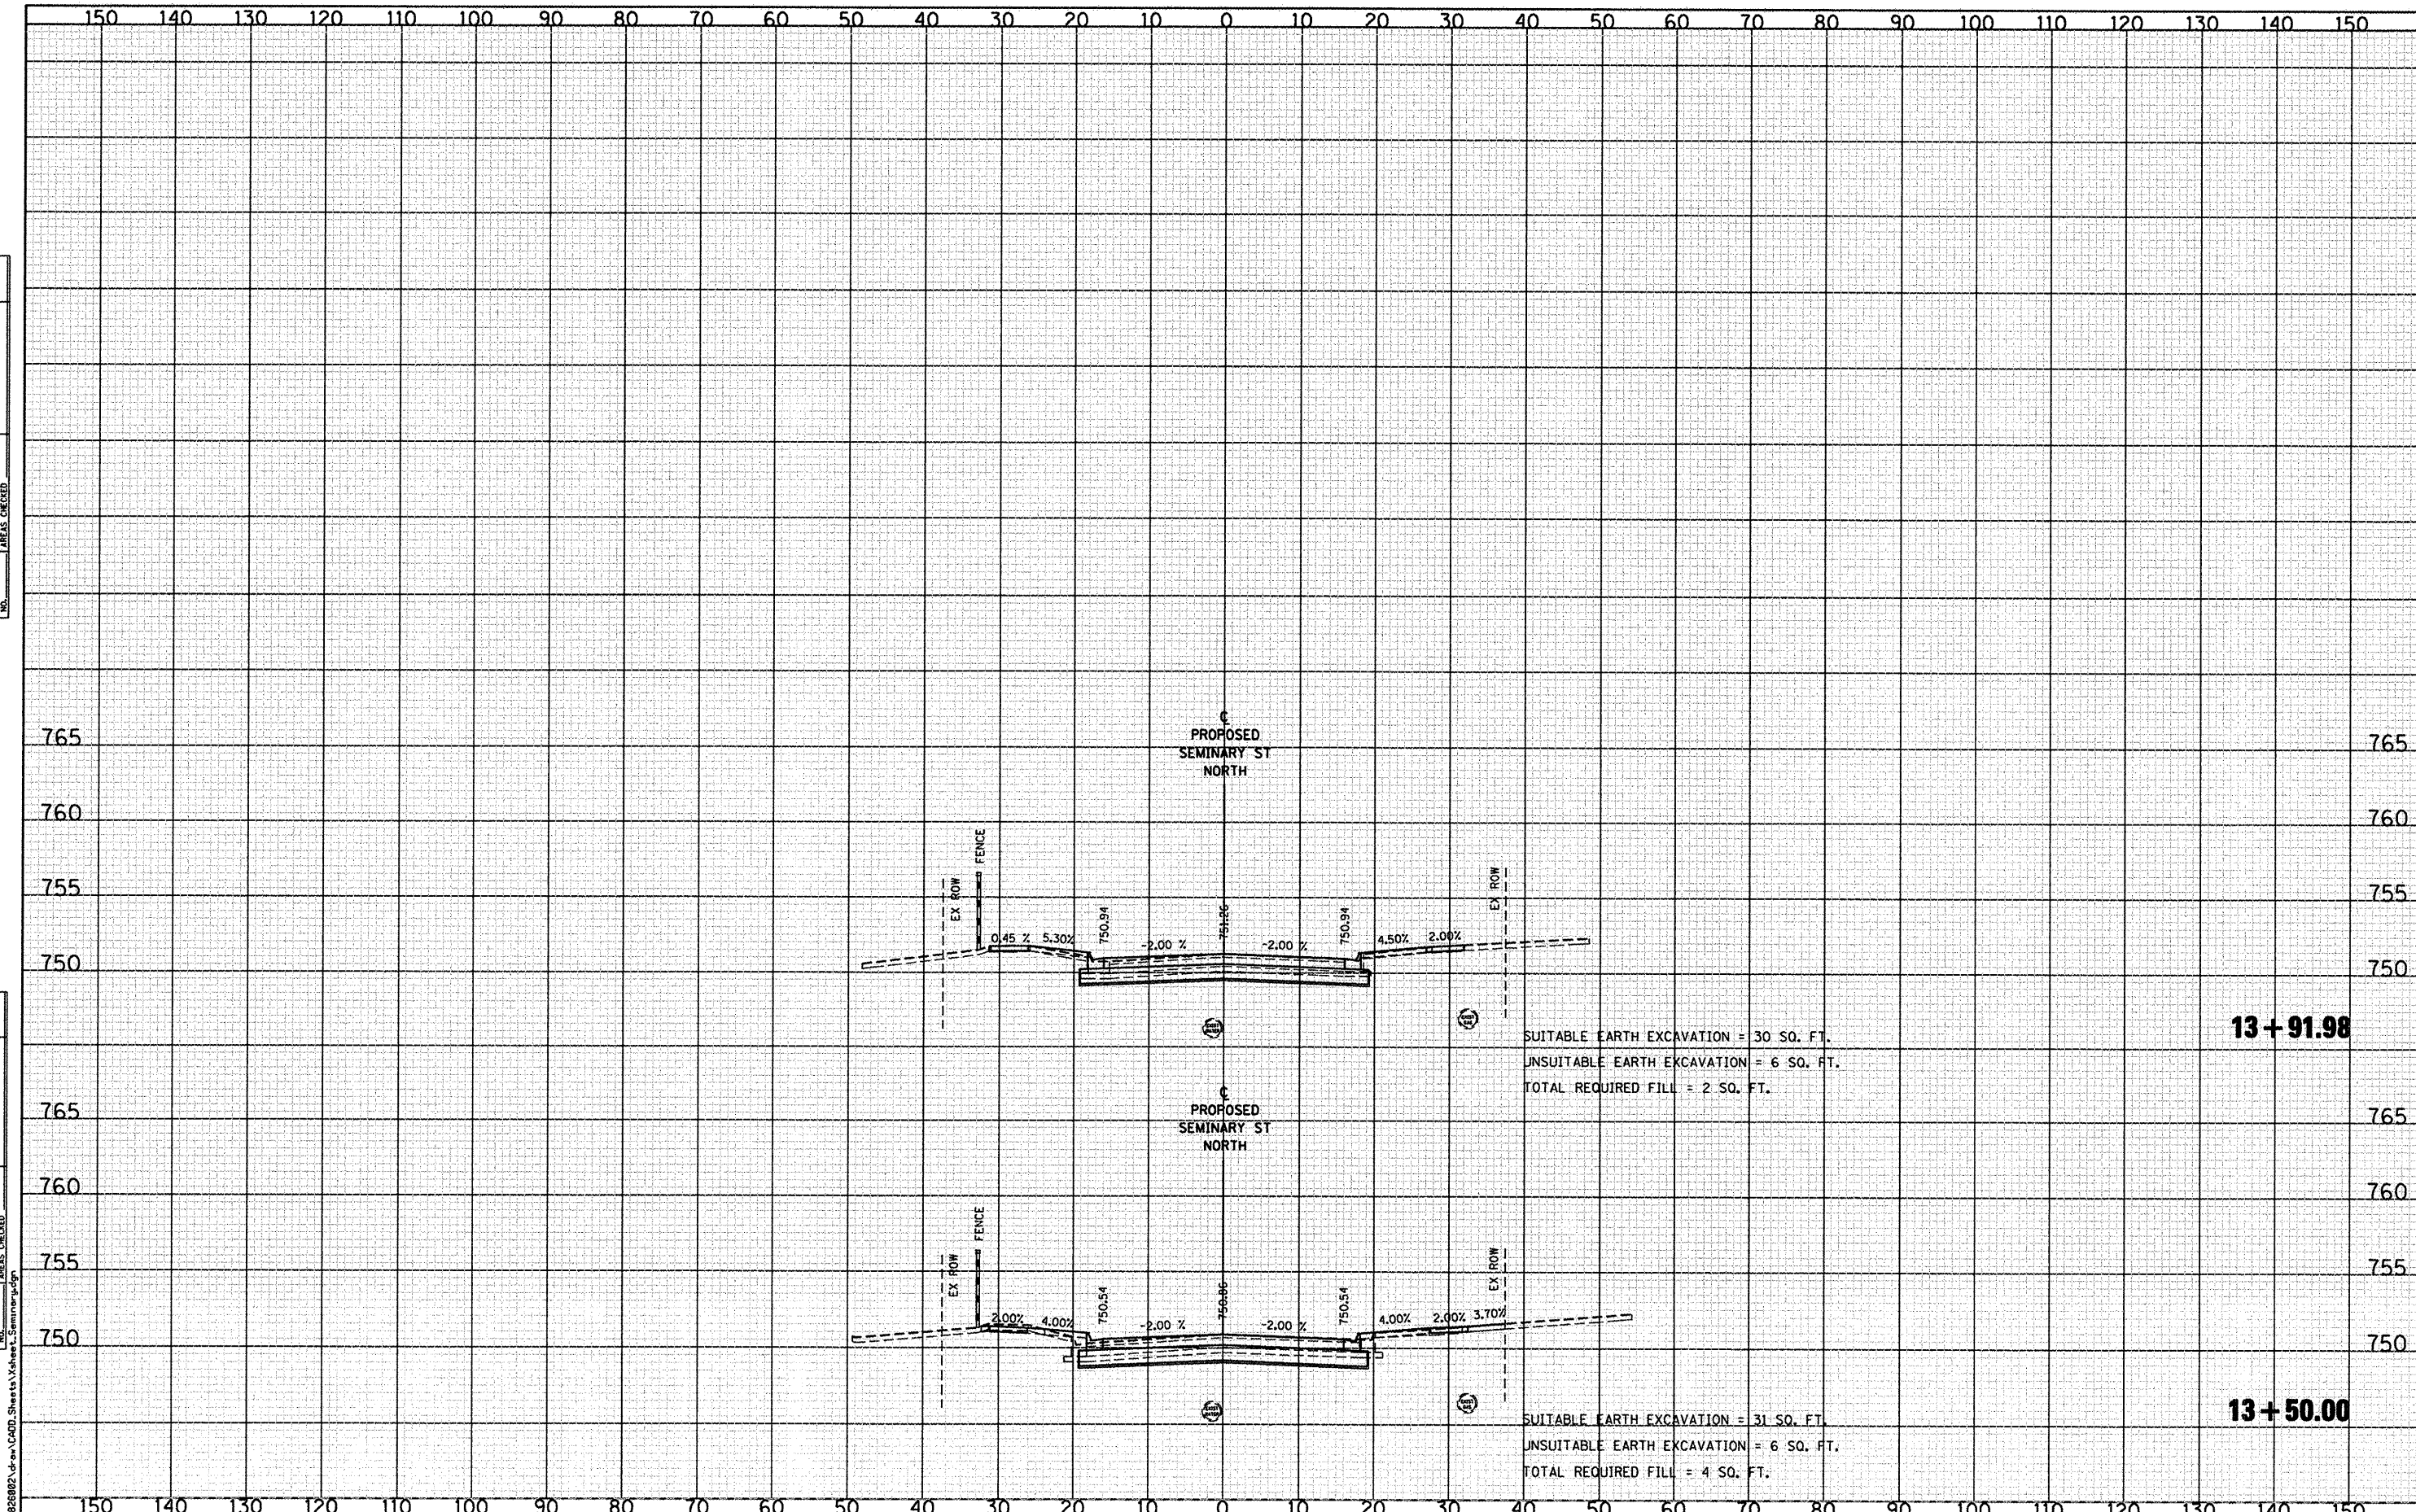

13 + 91.98
 SUITABLE EARTH EXCAVATION = 30 SQ. FT.
 UNSUITABLE EARTH EXCAVATION = 6 SQ. FT.
 TOTAL REQUIRED FILL = 2 SQ. FT.

13 + 50.00
 SUITABLE EARTH EXCAVATION = 31 SQ. FT.
 UNSUITABLE EARTH EXCAVATION = 6 SQ. FT.
 TOTAL REQUIRED FILL = 4 SQ. FT.

CMT CRANFORD, MURPHY & TILLY, INC. CONSULTING ENGINEERS License No. 184-000613	USER NAME = Steve Prange PLOT SCALE = 20,000' / IN. PLOT DATE = 02/04/11	DESIGNED - SJP / MNB DRAWN - ERD CHECKED - SJP DATE - 02/04/2011	REVISED - REVISED - REVISED - REVISED -	CITY OF ROCKFORD MORGAN STREET BRIDGE	PROPOSED CROSS SECTIONS - SEMINARY STREET			F.A. RTE. 5077 SECTION 99-00493-00-BR COUNTY WINNEBAGO TOTAL SHEETS 253 SHEET NO. 238 CONTRACT NO. 85529
	SCALE: SHEET NO. OF SHEETS STA. 13+50.00 TO STA. 13+91.98				FED. ROAD DIST. NO. 2 ILLINOIS FED. AID PROJECT BRM-509965			