

STATE OF ILLINOIS  
**WINNEBAGO COUNTY HIGHWAY DEPARTMENT**  
 PLANS FOR HIGHWAY SAFETY IMPROVEMENT PROGRAM  
**ROUTE: VARIOUS COUNTY HIGHWAYS**  
**SECTION: 10-00473-00-SP**  
**PROJECT NO.: HSIP-0201(029)**





**INDEX OF SHEETS**

SHEET NO.	SHEET NAME
1	COVER SHEET
2	SUMMARY OF QUANTITIES & GENERAL NOTES
3	GUARDRAIL LAYOUTS - 1
4	GUARDRAIL LAYOUTS - 2

**STANDARDS**

STD. NO.	STD. TITLE
B.L.R. 23-3	TRAFFIC BARRIER TERMINAL TYPE 1
B.L.R. 27-1	TRAFFIC BARRIER TERMINAL TYPE 5A
630001-09	STEEL PLATE BEAM GUARDRAIL
630101-09	GUARDRAIL MOUNTED ON EXISTING CULVERTS
630301-05	SHOULDER WIDENING FOR TYPE 1 (SPECIAL) GUARDRAIL TERMINALS
635006-03	REFLECTOR AND TERMINAL MARKER PLACEMENT
635011-02	REFLECTOR MARKER AND MOUNTING DETAILS
701006-03	OFF-RD OPERATIONS, 2L, 2W, 15' TO 24" FROM PAVEMENT EDGE
701201-04	LANE CLOSURE, 2L, 2W, DAY ONLY, FOR SPEEDS ≥ 45 MPH
701301-04	LANE CLOSURE, 2L, 2W, SHORT TIME OPERATIONS
701501-06	URBAN LANE CLOSURE, 2L, 2W, UNDIVIDED
701901-01	TRAFFIC CONTROL DEVICES
720011-01	METAL POSTS FOR SIGNS, MARKERS & DELINEATORS
728001-01	TELESCOPING STEEL SIGN SUPPORT
729001-01	APPLICATIONS OF TYPES A & B METAL POSTS (FOR SIGNS & MARKERS)

GUARDRAIL 2011 - COUNTY-WIDE  
 JOB NO.: C-92-035-11  
 CONTRACT NO.: 85533

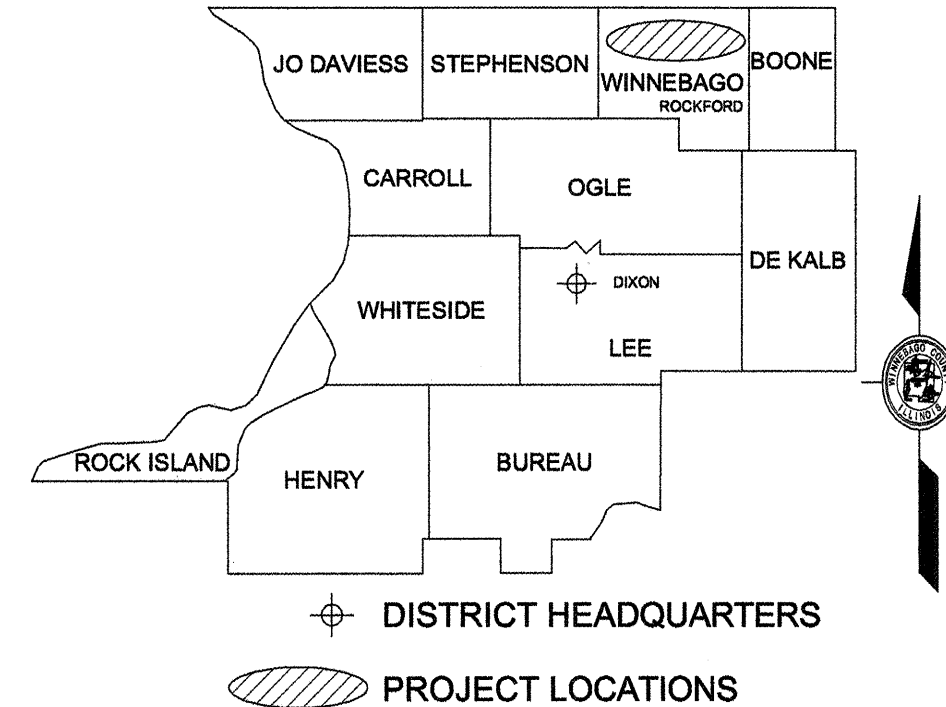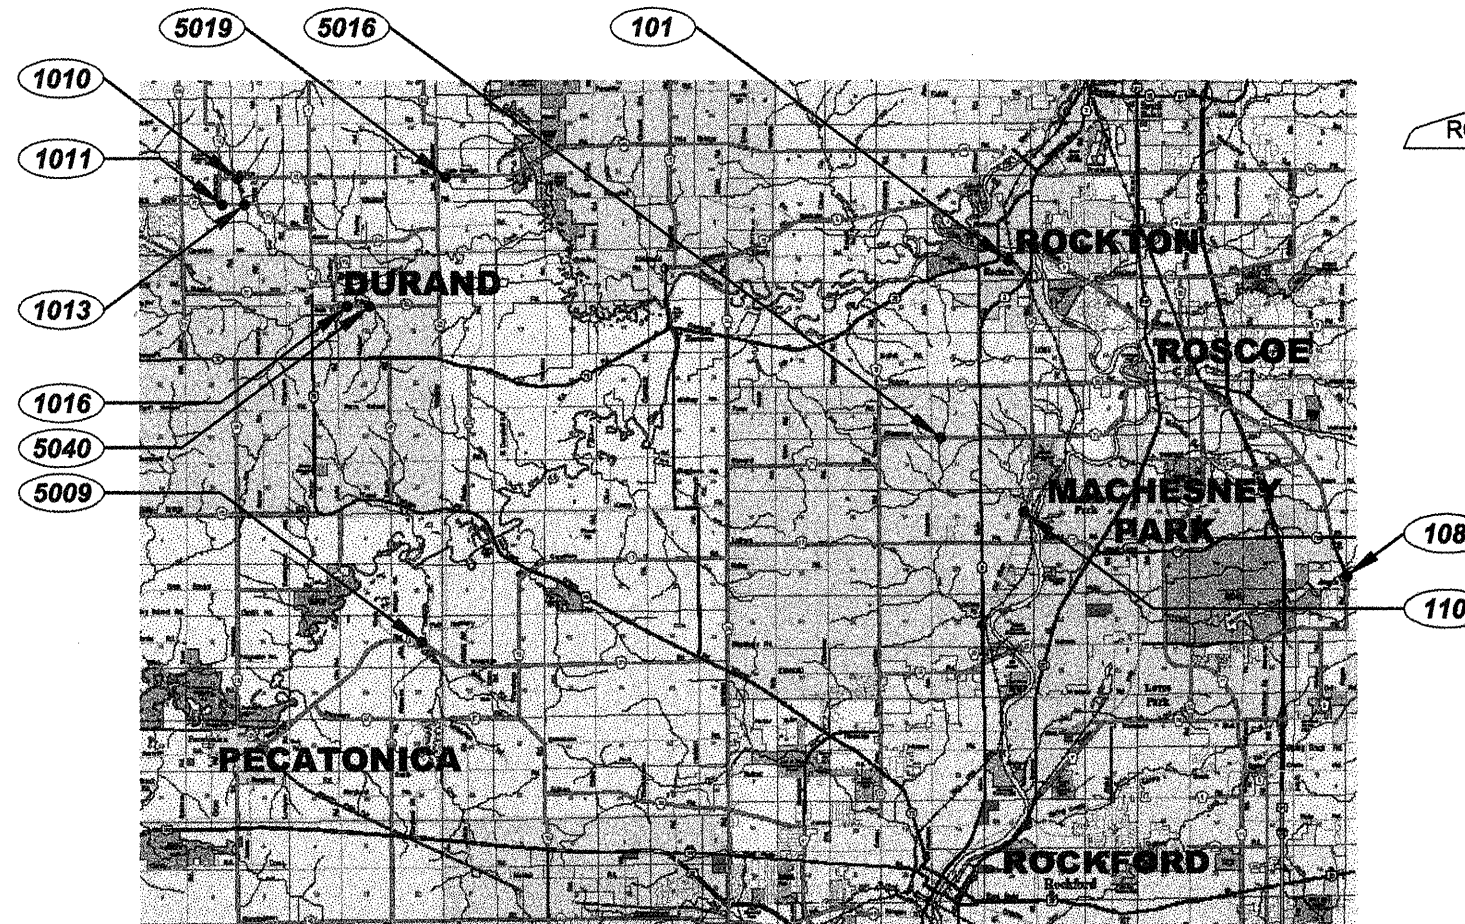

**SITE LOCATIONS**

NO.	CO. HWY.	TWP	P.M.	T	R	SEC.
101	64 - OLD RIVER ROAD	ROCKTON	3	46N	1E	24
108	25 - ARGYLE ROAD	HARLEM	3	45N	2E	24
110	64 - OLD RIVER ROAD	OWEN	3	45N	1E	13
1010	48 - YALE BRIDGE ROAD	LAONA	4	29N	10E	33
1011	77 - ROCK GROVE ROAD	LAONA	4	29N	10E	5/32
1013	77 - ROCK GROVE ROAD	LAONA	4	29N	10E	4/33
1016	62 - FRITZ ROAD	DURAND	4	28N	10E	11/14
5009	21 - TELEGRAPH ROAD	PECATONICA	4	27N	10E	13
5016	71 - GLEASMAN ROAD	OWEN	3	45N	1E	2/11
5019	48 - YALE BRIDGE ROAD	LAONA	4	29N	11E	31
5040	62 - FRITZ ROAD	DURAND	4	28N	10E	11/14

**CALL J.U.L.I.E.**  
 BEFORE YOU DIG  
 1-800-892-0123  
 SEE  
 "SITE LOCATIONS"



**THESE PLANS PREPARED BY:**  
 WINNEBAGO COUNTY HIGHWAY DEPARTMENT

APPROVED 2-16 20 11  
*Gregory A. Wilcox*  
 WINNEBAGO COUNTY ENGINEER

PASSED FEB 24 20 11  
*Eric S. Warkentin*  
 DISTRICT 2 ENGINEER OF LOCAL ROADS & STREETS

RELEASING FOR BID  
 BASED ON LIMITED REVIEW FEB 24 20 11  
*Eric S. Warkentin*  
 DEPUTY DIRECTOR OF HIGHWAYS, REGION 2 ENGINEER