


F.A.U. RT#	SECTION	COUNTY	TOTAL SHEETS	SHEET NO.
10-00243-01-LS	MCLEAN	15	9	
CONTRACT NO. 91451				
ILLINOIS FED. AID PROJECT				

Client
Town of Normal
 100 E. Phoenix Avenue
 Normal, IL 61761-0589
 Contact: Wayne Aldrich
 Phone: 309-454-9760

Landscape Architect
HGERR SCHAUDT
 landscape architects
 850 West Jackson Blvd., Suite 800
 Chicago, IL 60607
 Contact: Rick Raineke
 Phone: 312.492.6501

Subconsultant:

Subconsultant:

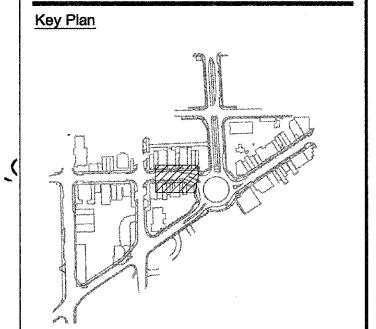

UPTOWN NORMAL

**Redevelopment Renewal Project
 Additional Planting**


No.
 DATE: February 18, 2007
 SCALE:

No.	Date	Issue Description
1	12-22-10	Preliminary PSE Submittal
2	01-14-11	Final PSE Submittal

Drawn By:
 Project No. 0201.00 Date

**North Street
 Planting Plans**

LP 1.2

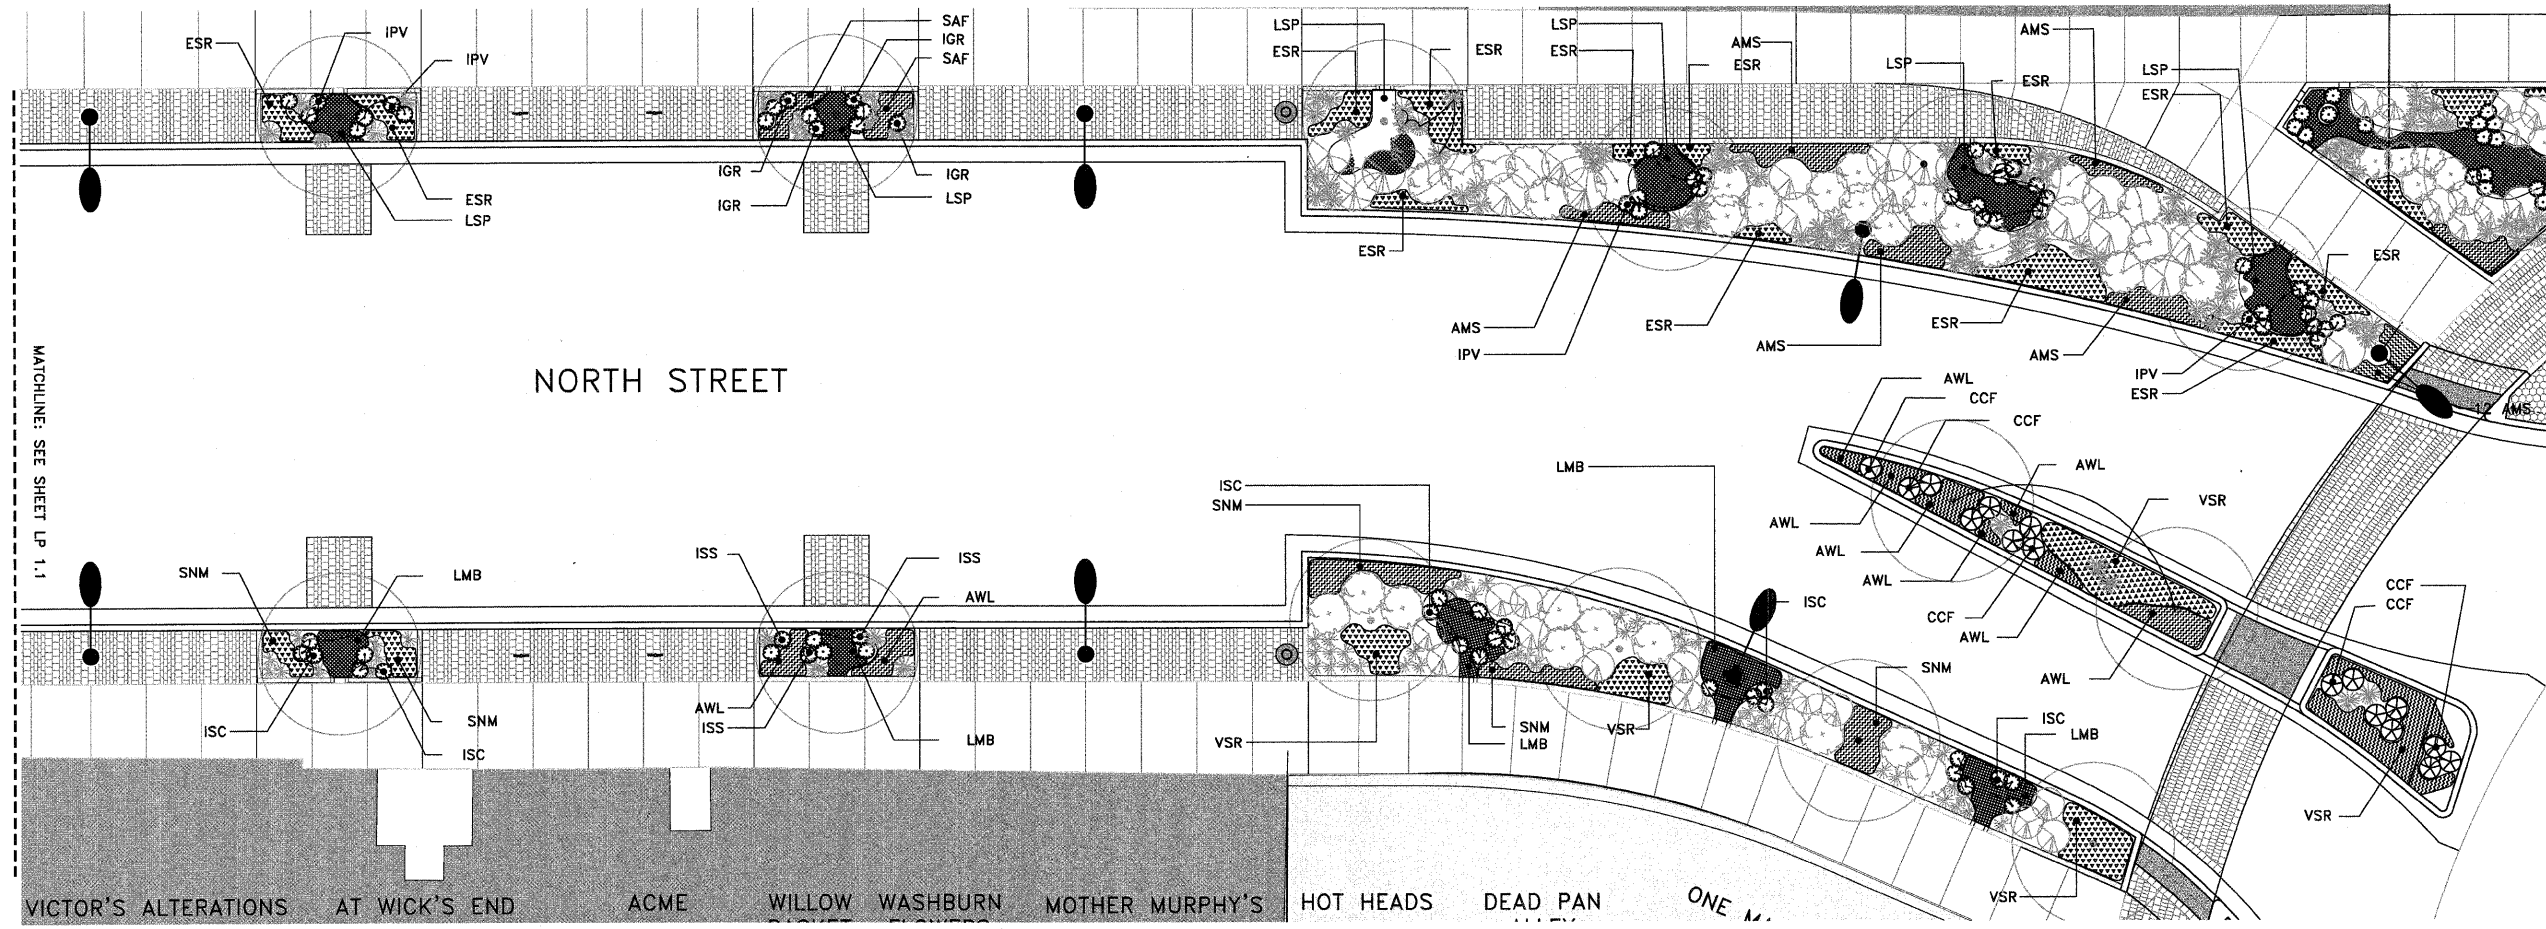

MATCHLINE: SEE SHEET LP 1.1

NORTH STREET

1 North Street Planting Plan
 1/8" = 1'-0"

