


DATE	
BY	
FINAL SURVEY	SURVEYED
NOTE BOOK NO.	PLOTTED
	REVISIONS
	AREAS CHECKED

DATE	
BY	
ORIGINAL SURVEY	SURVEYED
NOTE BOOK NO.	PLOTTED
	REVISIONS
	AREAS CHECKED

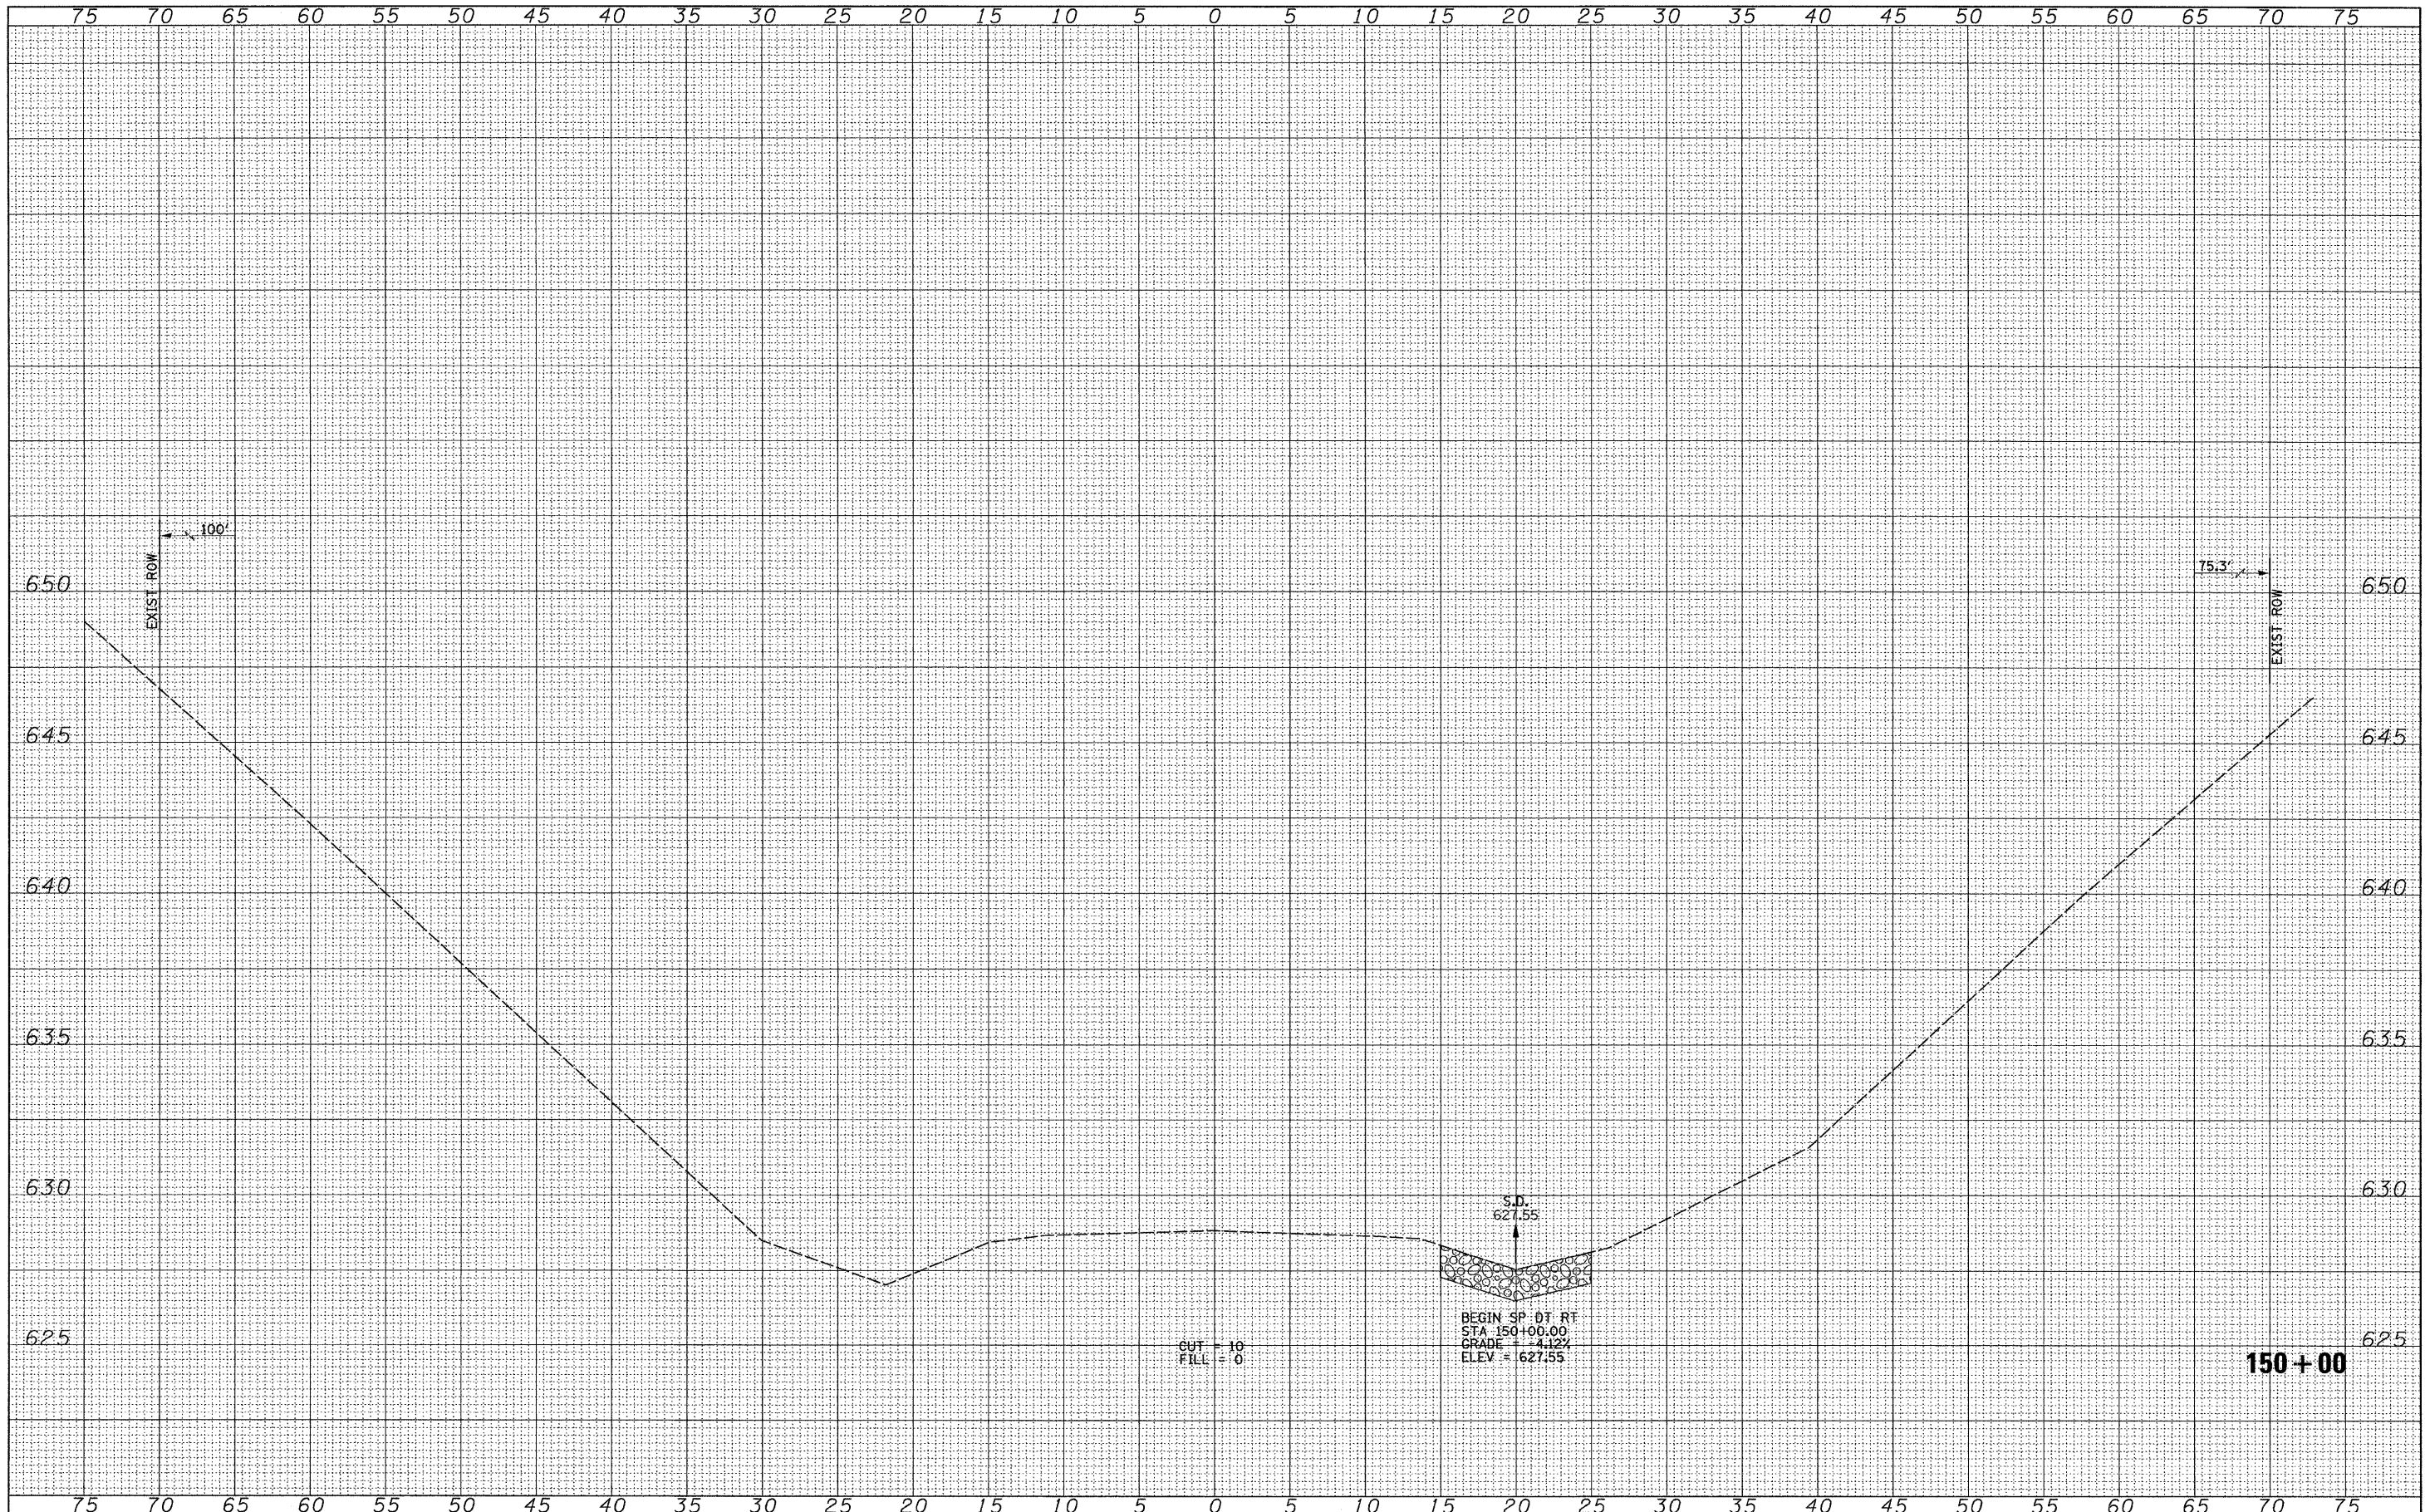

FILE NAME =  
 V:\Bridge\2484-Morgan\2484xshts2.dgn

USER NAME =	o.thomas	DESIGNED -	REVISED -
		DRAWN -	REVISED -
PLT SCALE =	5.0000' / IN.	CHECKED -	REVISED -
PLT DATE =	1/6/2011	DATE -	REVISED -

**MORGAN COUNTY  
 COUNTY HIGHWAY 28  
 OVER HENRY CREEK**

**CROSS SECTIONS**  
 SCALE: HORIZ. 1" = 5', VERT. 1" = 5'  
 SHEET NO. 1 OF 28 SHEETS STA. 150+00 TO STA. 150+00

F.A.S. RTE.	SECTION	COUNTY	TOTAL SHEETS	SHEET NO.
609	07-00099-00-BR	MORGAN	48	21
CONTRACT NO. 93543				
FED. ROAD DIST. NO. 7 ILLINOIS FED. AID PROJECT BR5-0609(109)				